





SOUTH ELEVATION


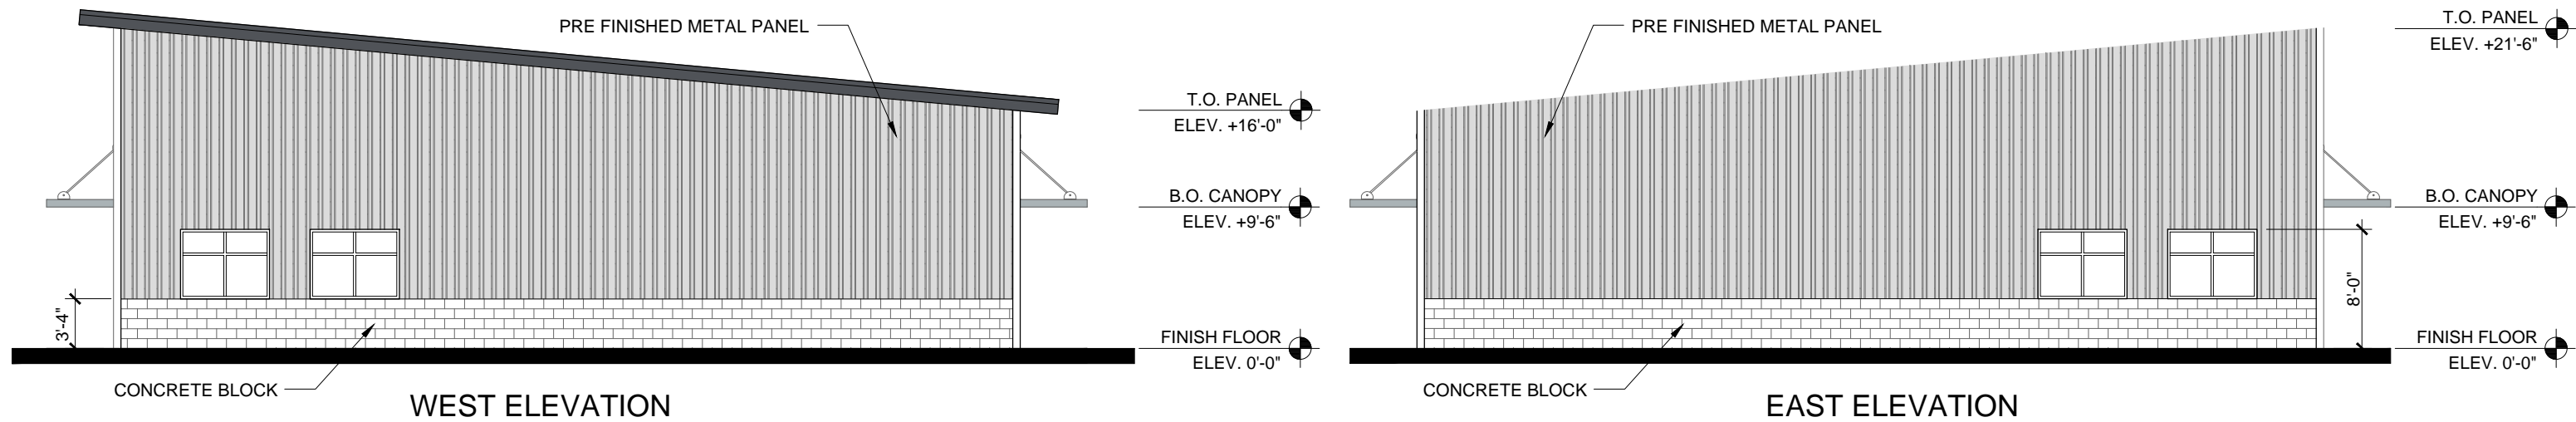


WEST ELEVATION

EAST ELEVATION

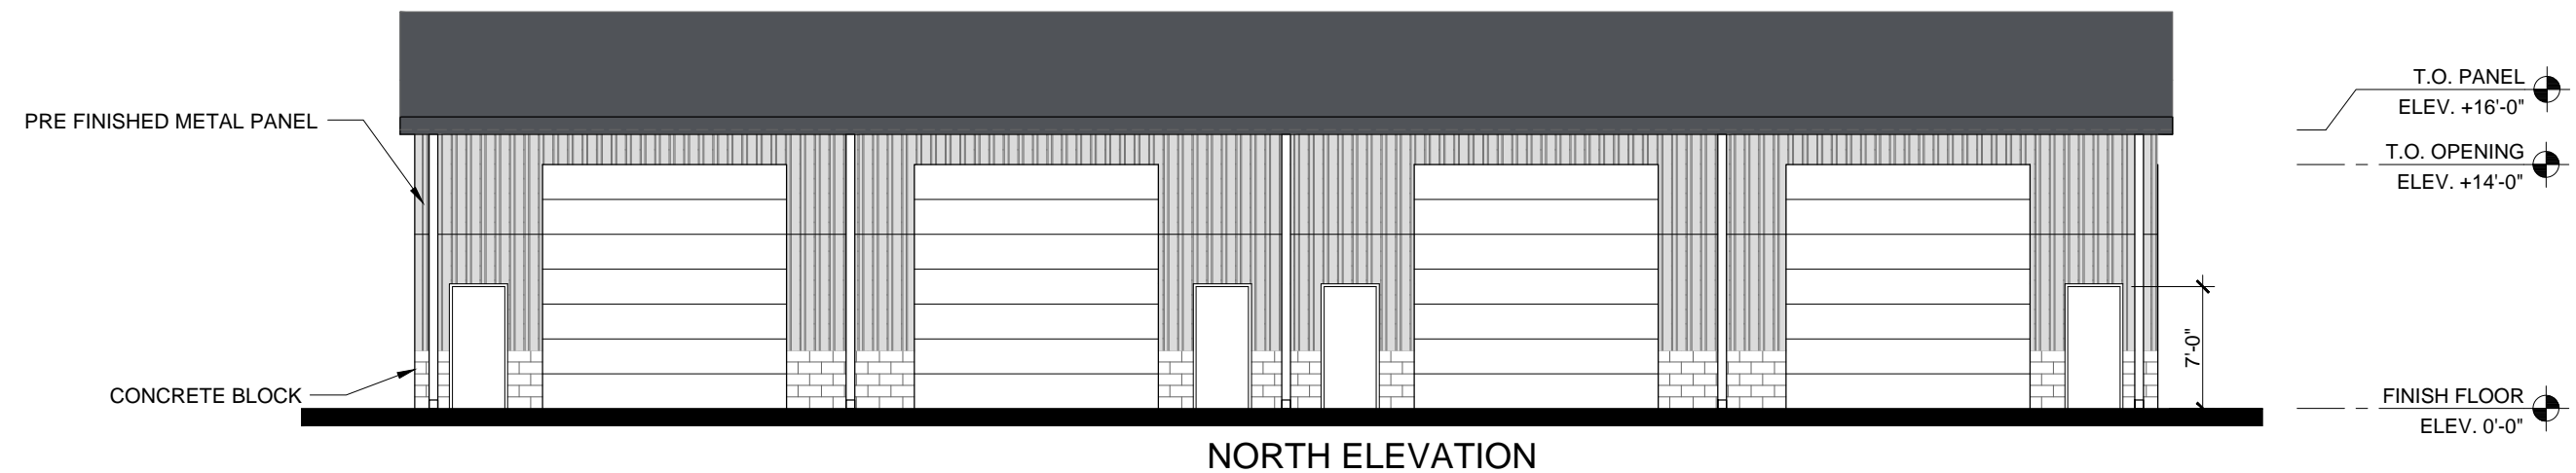

NORTH ELEVATION

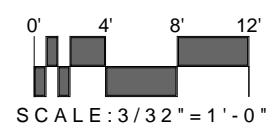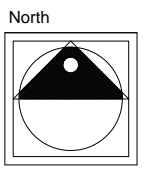

EAST ORANGE COMM. CENTER BLDG 1

NOVEMBER 28, 2017

ORLANDO, FLORIDA

17347

ASHLOCK
DECATUR
MANAGEMENT

