


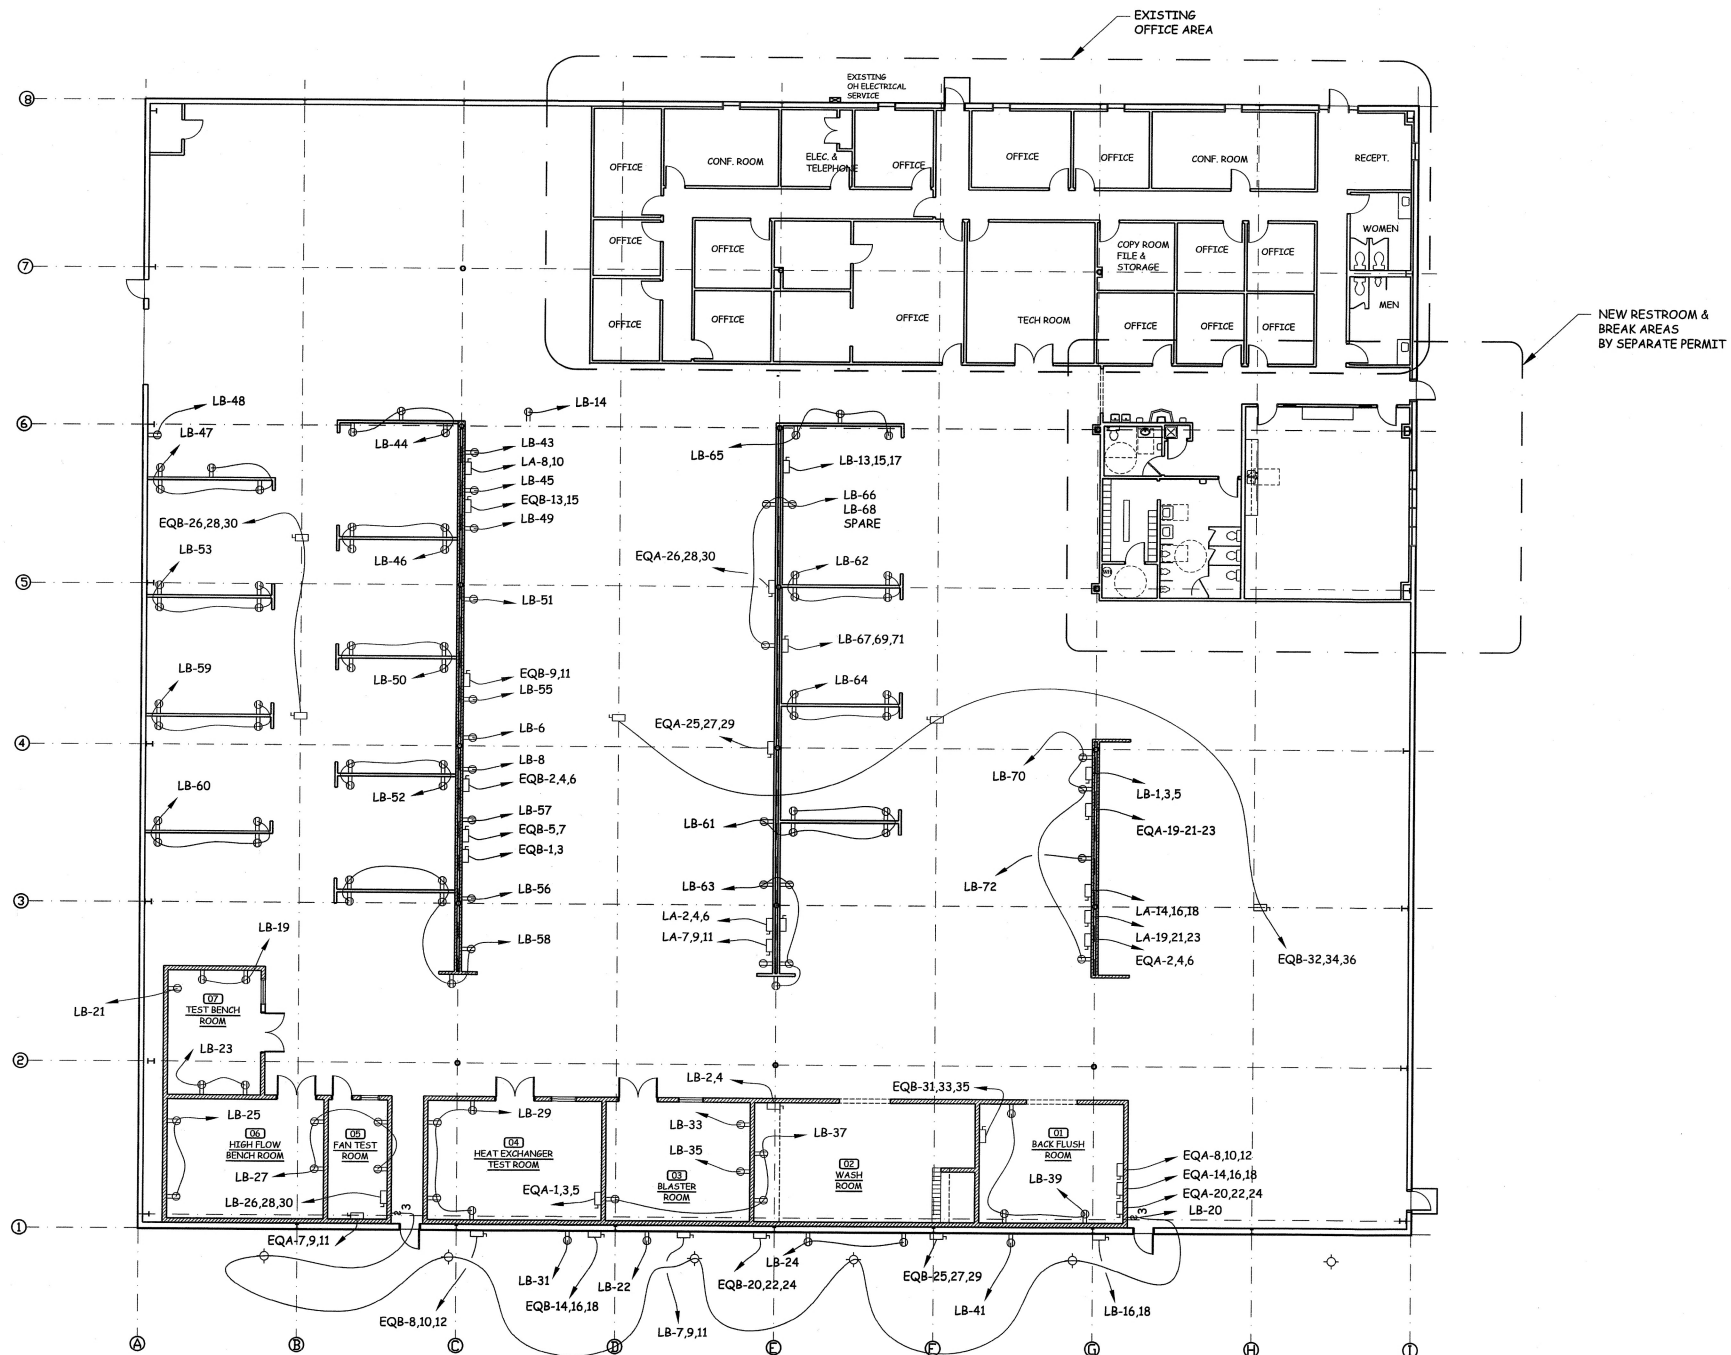

E201 ELECTRICAL POWER PLAN - OPERATION CELLS