


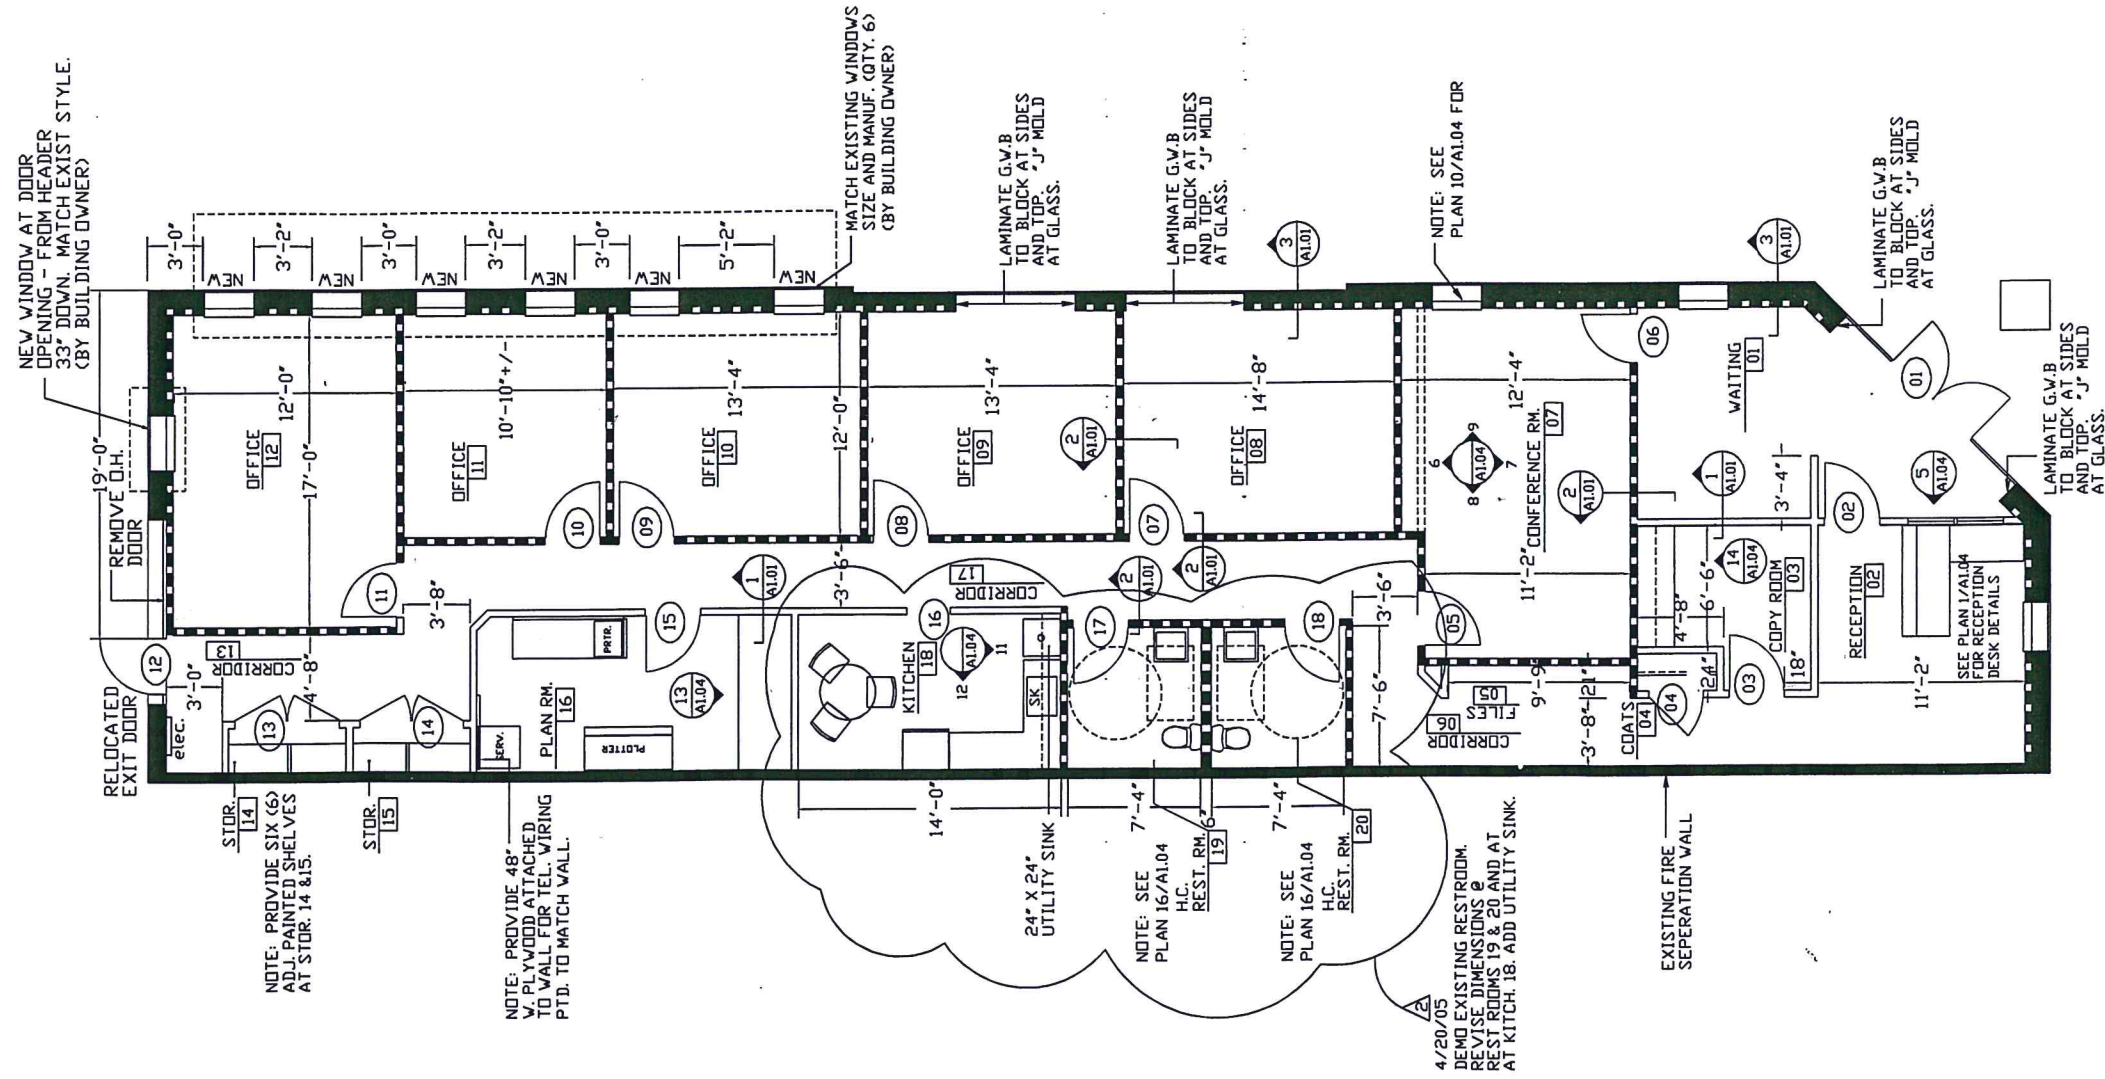

CONSTRUCTION PLAN

$$\frac{1}{8}'' = 1'-0''$$