
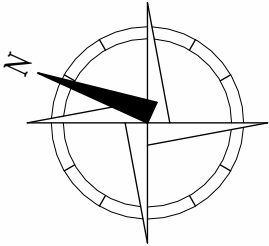


NOTICE: THIS DRAWING IS THE PROPERTY OF MCA ARCHITECTURE INC. AND IS FURNISHED WITH THE CONDITION THAT IT IS NOT TO BE CHANGED WITHOUT THE WRITTEN AUTHORIZATION OF MCA ARCHITECTURE INC. FURTHERMORE, THIS DRAWING IS NOT TO BE COPIED, REPRODUCED OR USED WITHOUT WRITTEN PERMISSION FROM MCA ARCHITECTURE INC.

© 2025 MCA ARCHITECTURE  
10/30/2025 6:04:22 PM

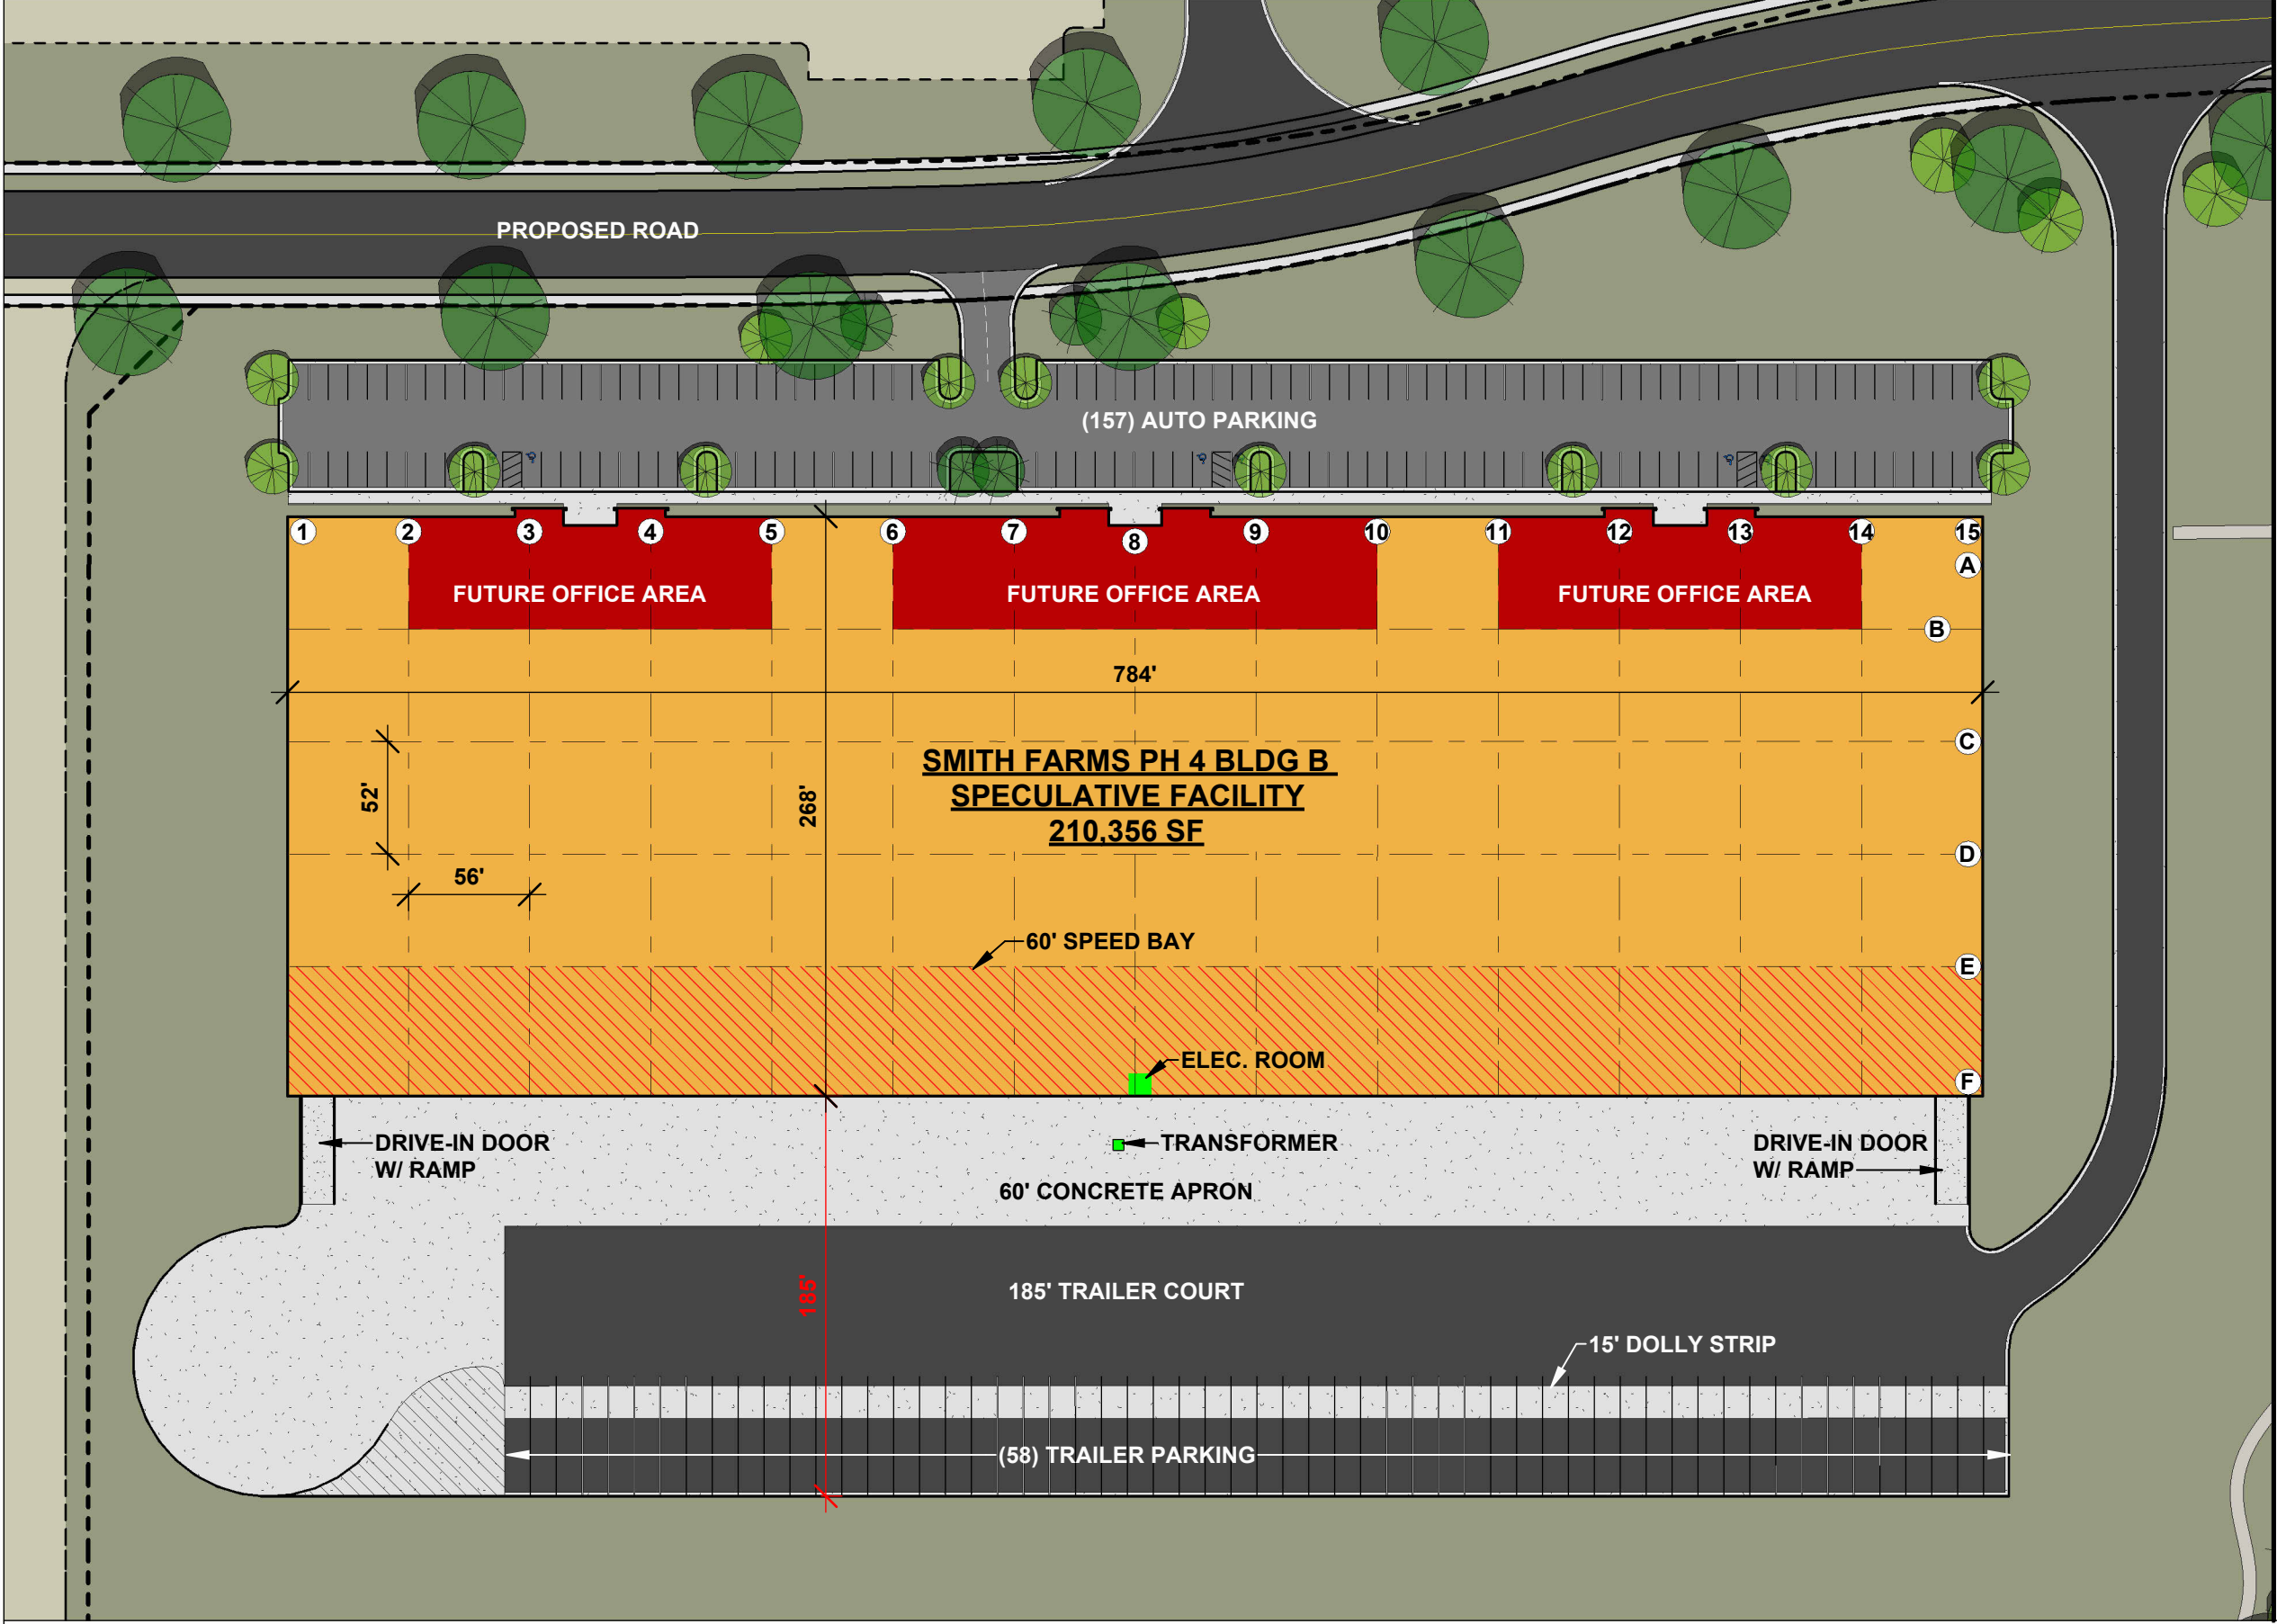

MCA

ARCHITECTURE

RED ROCK

DEVELOPMENTS

PROJECT GOVERNOR @  
SMITH FARMS INDUSTRIAL PARK

No.	Description	Date

PHASE 4 BUILDING B

Project number: A18003.0

Drawn by: LAS

Checked by: KMC

AGS105

Scale: 1" = 80'-0"