




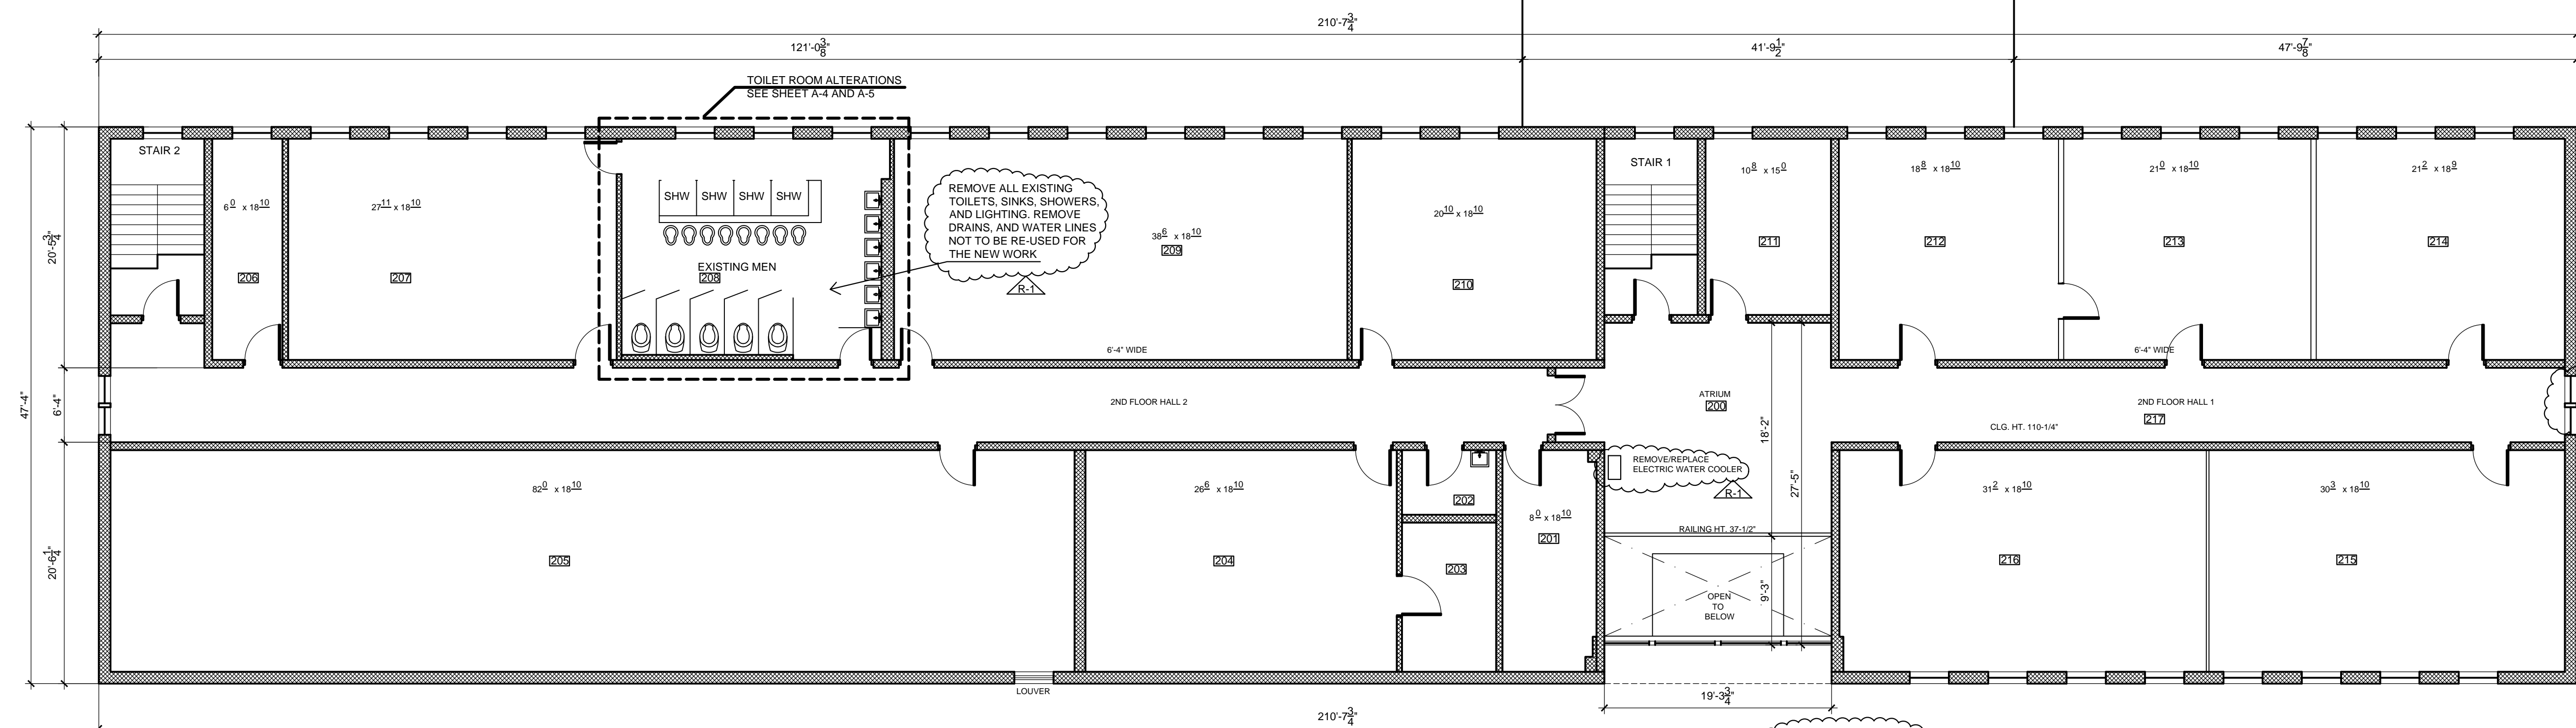

BUILDING REAR VIEW

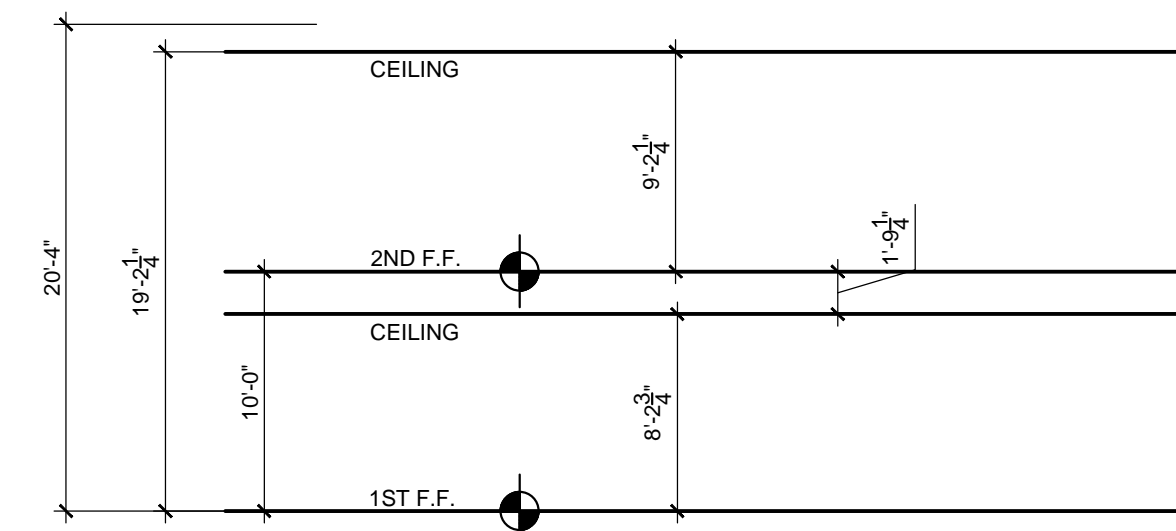

BUILDING FRONT VIEW

 

WALL KEY

- = INTERIOR 8" CMU 2HR. BEARING WALL FULL HT. 1st FL. TO U.S. ROOF
- = EXTERIOR 12" BRICK/CMU BEARING WALL FULL HT.
- = EXISTING NON BEARING PARTITION WALL 0 RATING

**BUILDING 'A'
2nd FLOOR
9,970 S.F.**

EXISTING 2ND FLOOR PLAN/DEMOLITION
1/8" = 1'-0"

FAY ARCHITECTURE
 P.O. BOX 1002 CHESTERLAND, OHIO 44026
 216.434.9215 FAX 440.281.0906
 JACKFAYARCHITECTURE1@GMAIL.COM

OUT OF THE BOX BEHAVIORAL SOLUTIONS
 1011 GORGE BLVD.
 AKRON, OHIO

ISSUE / REVISIONS

09-18-15	EXISTING COND.
12-21-15	PERMITS
01-28-16	PLAN REVIEW REVISIONS

PROJECT NUMBER
4415

A-2

