



STORE NUMBER: 05828  
 1001 WESTWOOD BOULEVARD  
 LOS ANGELES, CA 90024  
 PROJECT TYPE: URBAN  
 DEAL TYPE: 00  
 CS PROJECT NUMBER: 63339

ARCHITECT OF RECORD

NORR

CONSULTANT:

DEVELOPER:

SEAL:

REVISIONS:

07-11-2011 PERMIT SET

TOTAL SQ. FT.: 16,110 S.F.  
 RETAIL SQ. FT.: 9,209 S.F.  
 STOCK SQ. FT.: 6,901 S.F.  
 TOTAL: 1,407 S.F.  
 MEZZANINE: N/A  
 BASEMENT: N/A  
 DATE: 2/28/2011  
 SERVICE AREAS: 3,314 S.F.  
 PLANNING MGR: CA JOHNSON  
 LAYOUT COORD: KSRRELLY

CVS  
 CONSUMER VALUE STORES  
 STORE NUMBER: 5828  
 LOCATION: 1001 WESTWOOD BLVD  
 LOS ANGELES, CA 90024  
 TS CHAIN RANK: 1968  
 FS CHAIN RANK: 324  
 JOB TYPE: URBAN REM  
 FIXTURE TYPE: LOZ


PHARMACY NOTES:  
 NO RX WORK PLANNED.  
 OMITTED DEPARTMENTS: (TEXT ONLY)  
 OMT CHILDREN'S BOOKS - \$1,473 IN SALES LY  
 OMT DME - \$1,404 IN SALES LY  
 OMT TOYS TO PW - \$5,599 IN SALES LY  
 OMT EOB PORTABLES PW - \$472 IN SALES LY  
 OMT- MISSION SUNSCREEN PW  
 LAYOUT COORDINATOR  
 PREL: KSRRELLY 3/29/11 REVISED: KSRRELLY 5/12/11  
 REVISED: KSRRELLY 4/28/11 REV FINAL: KSRRELLY 9/9/11  
 REVISED: KSRRELLY 7/26/11

SPECIAL MERCHANDISING NOTES:  
 PRELIM: 3/29/2011 KSRRELLY  
 "RELOCATED ATM"  
 "REMOVED CHECKOUT TO 18' & ADDED 4 ECOS"  
 "REMOVED SDA AND ADD CASH OFFICE. RELOCATE OFFICE DOWNSTAIRS."  
 "EXPANDED WALK IN COOLER 6 DOORS FOR 15 TOTAL. CREATED 1 SHARPED COOLER. MAINTAINED FOOTAGES"  
 "ADDED 1-3DR & 1-4DR HUSSMAN CONTINUOUS FREEZERS."  
 "ADDED 1DR HUSSMAN ICE FREEZER."  
 "ADDED 8 HUSSMAN OPEN AIR COOLERS."  
 "RELOCATED HSC. MAINTAINED FOOTAGES"  
 "REMOVED COSMETIC WALL TO 44X40"  
 "REMOVED ALL FILMS EXCEPT 1 AT EACH ENTRANCE"  
 "RECONFIGURED PHOTO LAB. MOVED DIGITAL KIOSK AREA TO BACK SIDE OF LAB. CHANGED CHECKOUTS TO 8' ADA CHECKOUT TO OPEN UP AREA NEAR COLUMN. REDUCED TO 80" CARDS."  
 "MOVED ORAL & STATIONERY TO GROUND LEVEL DUE TO SALES AND COLLEGE CUSTOMER."  
 "ADDED 2-2X3' DISPLAYS."  
 "REMOVED LIF FROM REMEDIES. CHILDREN'S REMEDIES PRODUCT IS CROSS MERCHANDISED. NOT CORRECT CUSTOMER FOR CHILD REMEDIES."  
 "UPDATED CARPETING AND TILING."  
 REVISED: 5/12/2011 KSRRELLY  
 UPDATED PER ARCHITECT  
 "CANNOT REMOVE FREEZERS PER ARCHITECT"  
 "REMOVED HUSSMAN OPEN AIR COOLERS AND FREEZERS."  
 "ADDED 8' ARMED OPEN AIR COOLER."  
 "ADDED 70RS OF ZERO ZONE FREEZERS."  
 "REMOVED HUSSMAN 1DR ICE FREEZER AND REPLACED WITH MB 12050R 1DR FREEZER."  
 "REMOVED ONE UPSPELL BIN & RELOCATED OTHER."  
 "ADDED 2 URBAN C/O CANDY IMPULSE RACKS."  
 "REMOVED NYC ENDCAP & REPLACED WITH WNW PER NEW DIRECTION."  
 REVISED: 8-29-2011 KSRRELLY  
 UPDATED PER ARCHITECT  
 "END WALLS OF WALK IN COOLER UPDATED."  
 "SLIGHTLY RELOCATED OPEN AIR COOLER AND REDUCED SIZE OF FILLER BOX."  
 "ADDED URBAN LOCKED CIGARETTE PACK RACK."  
 "ADDED CELEBRITY HAIR STYLER EC AND SALMA FLOORSTAND."  
 FINAL: 7-26-2011 KSRRELLY  
 UPDATED PER LATEST URBAN MERCHANDISING FIXTURE AND PLANOGRAM CHANGES.  
 "NEW ADA REQUIREMENTS IN CA CALL FOR 44" BETWEEN FIXTURES. ADDED MEASUREMENT BETWEEN ALL PERMANENT ENDCAPS AND POWERINGS. REMOVED/RELOCATED POWERINGS IN ANY AREA THAT DID NOT MEET REQUIREMENT. SEE CLOUDED AREAS ON PLAN."  
 "ADDED 78" HIGH SLATWALL ON COLUMN IN FRONT OF RX & NEAR GREETING CARDS."

COSMETIC VERSIONS:  
 COS 44X 40G HT SVD  
 MAYBL 132276  
 LORL 106276  
 REVELON 108276  
 NEST 48276  
 BB 12276  
 COSMETIC GRID FOR STORE/STATE PLANOGRAM SUBSTITUTIONS  
 \* SEE COSMETIC GRID FOR STORE/STATE PLANOGRAM SUBSTITUTIONS

OFF SHELF MAP KEY  
 B- MAGAZINES P.W.  
 C- GOODY RACK  
 D- HAIR ACCESS.P.W.  
 E- STOCKERS P.W.  
 G- BATTERY P.W.2  
 I- TAUGHT CANDLE P.W.  
 J- INVITATION P.W.  
 K- BATTERY P.W. 1  
 L- LIP BALM P.W.  
 M- HEALTH BOOKS P.W.  
 O- MEDICAL DEVICE BATTERY PW  
 P- FRAG DPLY  
 LO- LUBERS/PLAING CARD  
 S- GREEN DOT FLOORSTAND  
 N- SALMA NUANCE DISP.  
 U- E.O.B. BATH P.W.  
 XX- CO. BALLOON PW (CA ONLY)  
 AA-COMPRESSION HOSIERY  
 UP- MAKEUP REAL FRSP  
 DD- NRT P.W. SVD  
 ZZ- TOYS/PARTY P.W.  
 PP- APOTHECARY P.W.  
 CC- CANE SPINNER DISP  
 LL- PAU  
 JJ- BOLLIXE FLOORSTAND  
 CC- CANE/CUTLICH POWERING  
 G-DVD/CD RACK  
 RB- REUSABLE BAGS(ALL STORES)  
 BR- BORGHESE READERS  
 S-GREEN DOT FLOORSTAND  
 PPF- PRE-PAID FILM FLOORSTAND  
 19- OVS ENERGY SHOTS PW  
 22- RANDEAR RACK LARGE  
 \$8- OPEN ENDCAP  
 \$- OPEN PW  
 ELM MAP KEY  
 CK- COKE PS- PEPSI

PROJECT: URBAN REMOD.  
 GROUP FILE NOTES:  
 CLUSTER DEFINITION NOTES AREA  
 DEMOGRAPHICS  
 HISPANIC N/A  
 AFRICAN AMERICAN N/A  
 BEAUTY VISION/COSMETIC LEVELS  
 SEASONAL NOTES  
 CATEGORY ADDITIONS

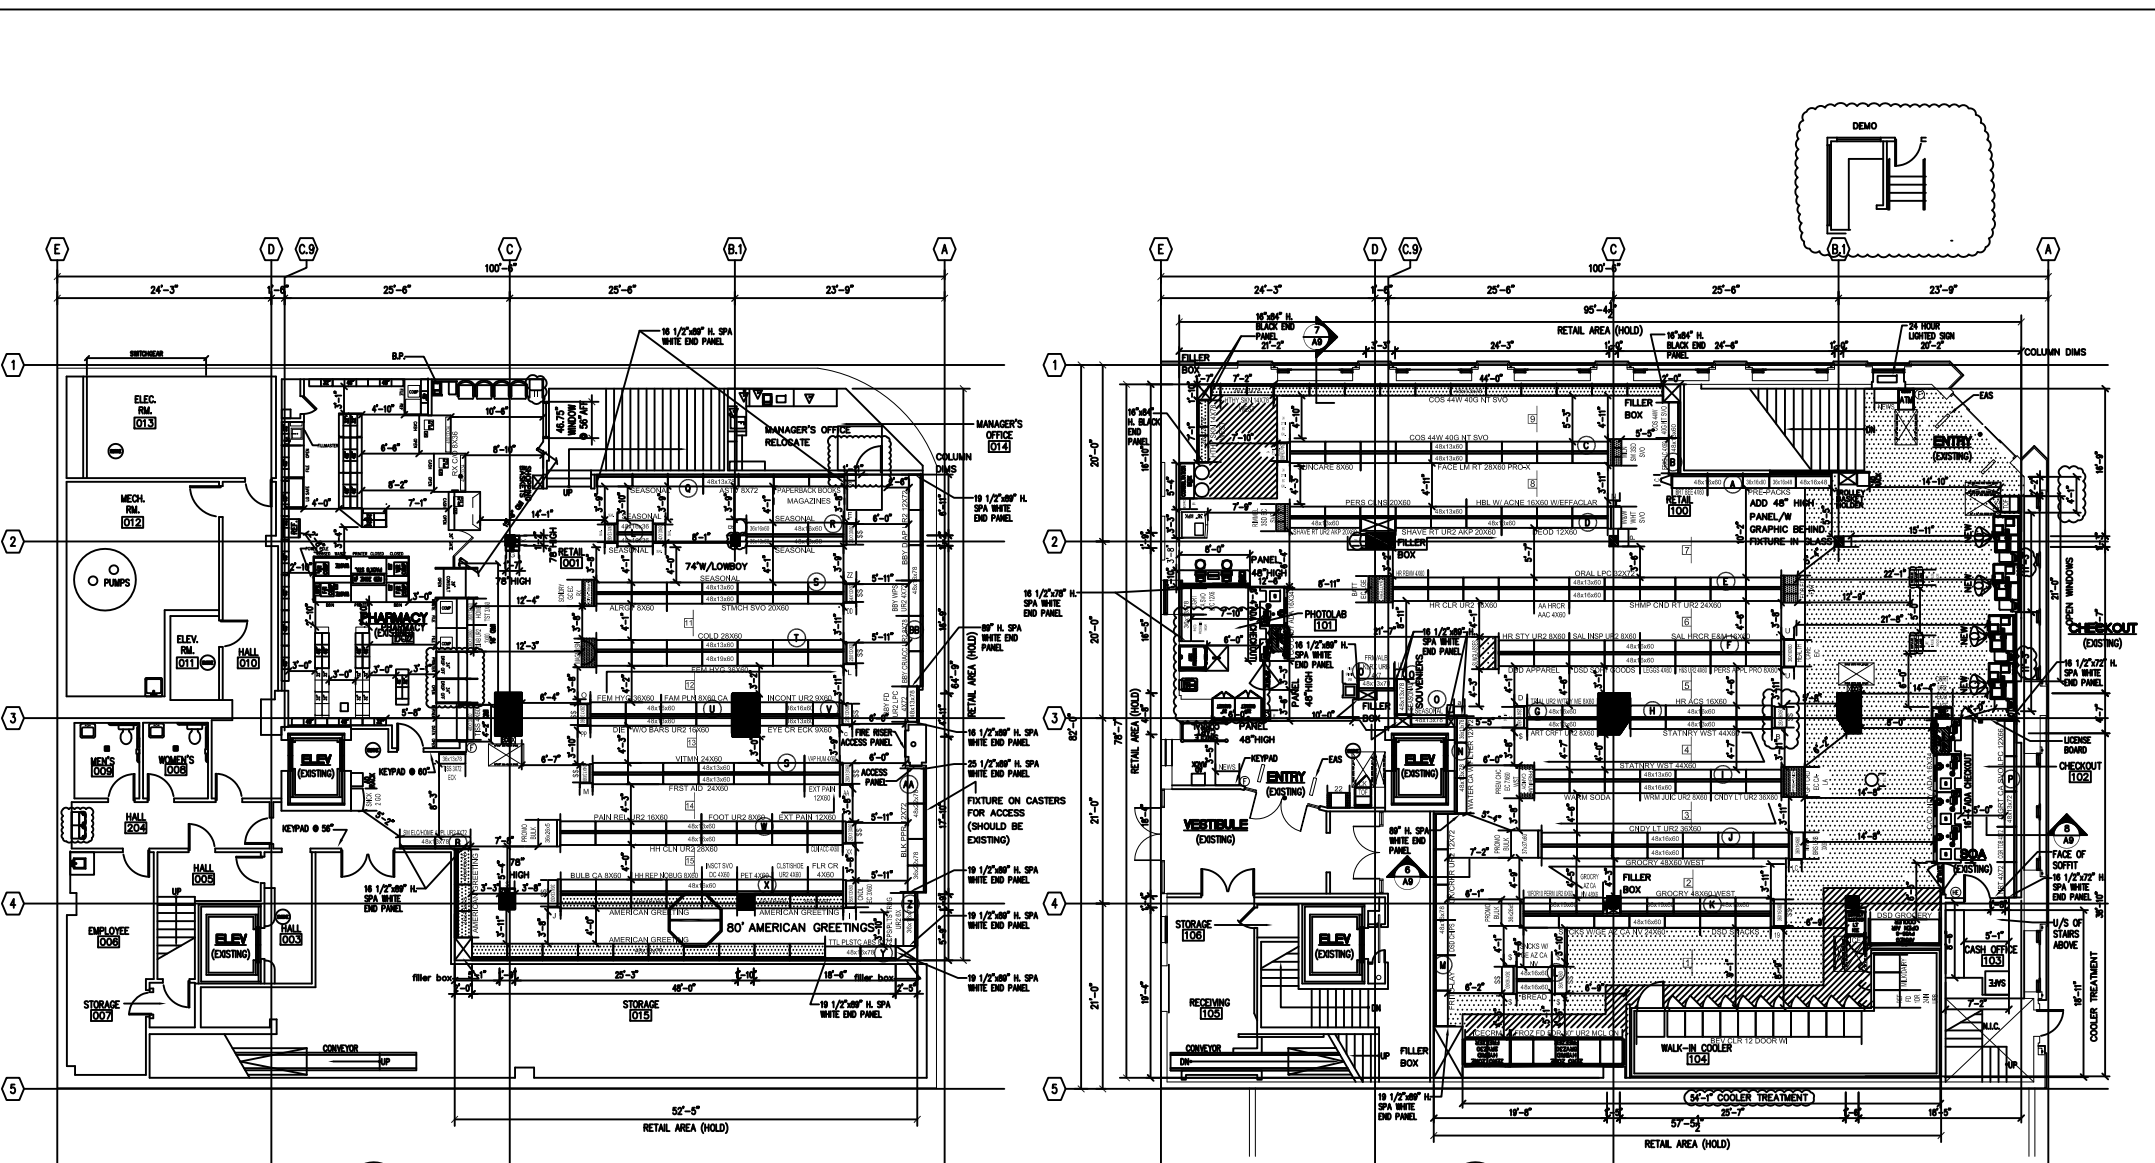

- SCOPE OF WORK  
 NON-COMPLIANT ADA ITEMS
- ACCESSIBLE ROUTE TO THE BUILDING FROM THE PUBLIC WAY IS NOT FULLY ACCESSIBLE.  
 A) CURB RAMP AT THE STREET ENTRY IS MISSING TACTILE DOMES.  
 B) STRIPING IS POOR AND SHOULD BE REDONE.  
 C) STANDARD PARKING SPACE IS CLOSER TO THE REAR ENTRY THAN ACCESSIBLE SPACES.
  - THE PHARMACY CONSULTATION COUNTER IS NOT COMPLIANT. THE COUNTER IS 35" HIGH WHICH IS HIGHER THAN REQUIRED 34". COUNTER SHOULD BE MODIFIED TO MEET CODE REQUIREMENT.
  - THE PHARMACY DROP-OFF COUNTER IS NOT COMPLIANT. THE COUNTER IS 35 1/2" HIGH WHICH IS HIGHER THAN REQUIRED 34". COUNTER SHOULD BE MODIFIED TO MEET CODE REQUIREMENT.
  - THE PHARMACY PICK UP COUNTER IS NOT COMPLIANT. THE COUNTER IS 35" HIGH WHICH IS HIGHER THAN REQUIRED 34". COUNTER SHOULD BE MODIFIED TO MEET CODE REQUIREMENT.
  - THE PHARMACY ENTRY DOOR IS NOT COMPLIANT AS IT DOES NOT PROVIDE THE REQUIRED FULL SIDE CLEARANCE. DOOR CAN BE SHIFTED TO ACCOMMODATE REQUIRED CLEAR SPACE.
  - (1) OF THE FRONT CHECKOUTS REQUIRES AN ISA SIGN INDICATING THAT IT IS ACCESSIBLE.
  - THE PHOTO LAB COUNTER IS NOT COMPLIANT.  
 A) THE PHOTO LAB CHECKOUT REQUIRES AN ISA SIGN INDICATING THAT IT IS ACCESSIBLE.  
 B) THE COUNTER IS 35" HIGH WHICH IS HIGHER THAN REQUIRED 34". COUNTER SHOULD BE MODIFIED TO MEET CODE REQUIREMENT.
  - THE WATER COOLERS ARE NOT COMPLIANT. LOW DRINKING FOUNTAIN DOESN'T HAVE REQUIRED 30" HIG CLEAR SPACE BECAUSE IT IS LOCATED TOO CLOSE TO THE WALL. DRINKING FOUNTAIN SHOULD BE REMOUNTED SO THAT REQUIRED CLEAR SPACE IS PROVIDED.
  - BOTH TOILET ROOMS NEED ACCESSIBILITY DOOR SIGNAGE TO BE PROVIDED.
  - THE MEN'S TOILET ROOM IS NOT COMPLIANT.  
 A) DOOR CLOSER SHOULD BE ADJUSTED SO DOOR HARDWARE CAN BE OPERATED WITH 5 LBS MAX. INSTEAD OF 18 LBS.  
 B) DOOR CLOSURES TOO FAST. DOOR CLOSER SHOULD BE ADJUSTED.  
 C) THE WATER CLOSET CENTERLINE IS MOUNTED 18 1/2" FROM THE SIDEWALL, WHICH IS FARTHER THAN 18". WATER CLOSET SHOULD BE RELOCATED.  
 D) DOOR OPENS INTO THE REQUIRED CLEAR SPACE FOR TOILET. TOILET AND LAVATORY LOCATIONS MUST BE SWITCHED TO ACCOMMODATE REQUIRED CLEAR SPACE.  
 E) GRAB BARS ARE MOUNTED TOO HIGH. 36" GRAB BAR IS MOUNTED AT 34 1/2" AND 42" GRAB BAR AT 34" HIGH. GRAB BARS SHOULD BE REMOUNTED AT REQUIRED HEIGHT.  
 F) THE TOILET SEAT COVER DISPENSER IS MOUNTED AT 52" ABOVE THE FLOOR. TOILET SEAT COVER DISPENSER SHOULD BE REMOUNTED TO MEET REQUIRED HEIGHT.
  - THE WOMEN'S TOILET ROOM IS NOT COMPLIANT.  
 A) DOOR CLOSER SHOULD BE ADJUSTED SO DOOR HARDWARE CAN BE OPERATED WITH 5 LBS MAX. INSTEAD OF 20 LBS.  
 B) DOOR CLOSURES TOO FAST. DOOR CLOSER SHOULD BE ADJUSTED.  
 C) GRAB BARS ARE MOUNTED TOO HIGH. 36" GRAB BAR IS MOUNTED AT 33 1/2" AND 42" GRAB BAR AT 33 3/4" HIGH. GRAB BARS SHOULD BE REMOUNTED AT REQUIRED HEIGHT.  
 D) THE TOILET SEAT COVER DISPENSER IS MOUNTED AT 50" ABOVE THE FLOOR. TOILET SEAT COVER DISPENSER SHOULD BE REMOUNTED TO MEET REQUIRED HEIGHT.
  - THE S.O.A. ENTRY DOOR IS NOT COMPLIANT AS IT DOES NOT PROVIDE THE REQUIRED FULL SIDE OR PUSH SIDE CLEARANCE. THE CONDITION IS NOT FIXABLE WITHOUT RECONFIGURATION OF THE LAYOUT.
  - THE EMPLOYEE HALL DOOR IS NOT COMPLIANT AS IT DOES NOT PROVIDE THE REQUIRED PUSH SIDE CLEARANCE. DOOR CAN BE SHIFTED TO ACCOMMODATE CLEARANCE.