


Notes

Check that this drawing is the latest revision.
Do not use any of the information on this drawing without checking all dimensions on site.
Do not use any areas indicated for either valuation, purchase, sale, or any other form of legally binding contract.
Do not reproduce any part of this drawing without prior written consent.
Scaled for planning purposes only.


This drawing is based partly upon information provided by

Issue

A 26/01/14 First Issue

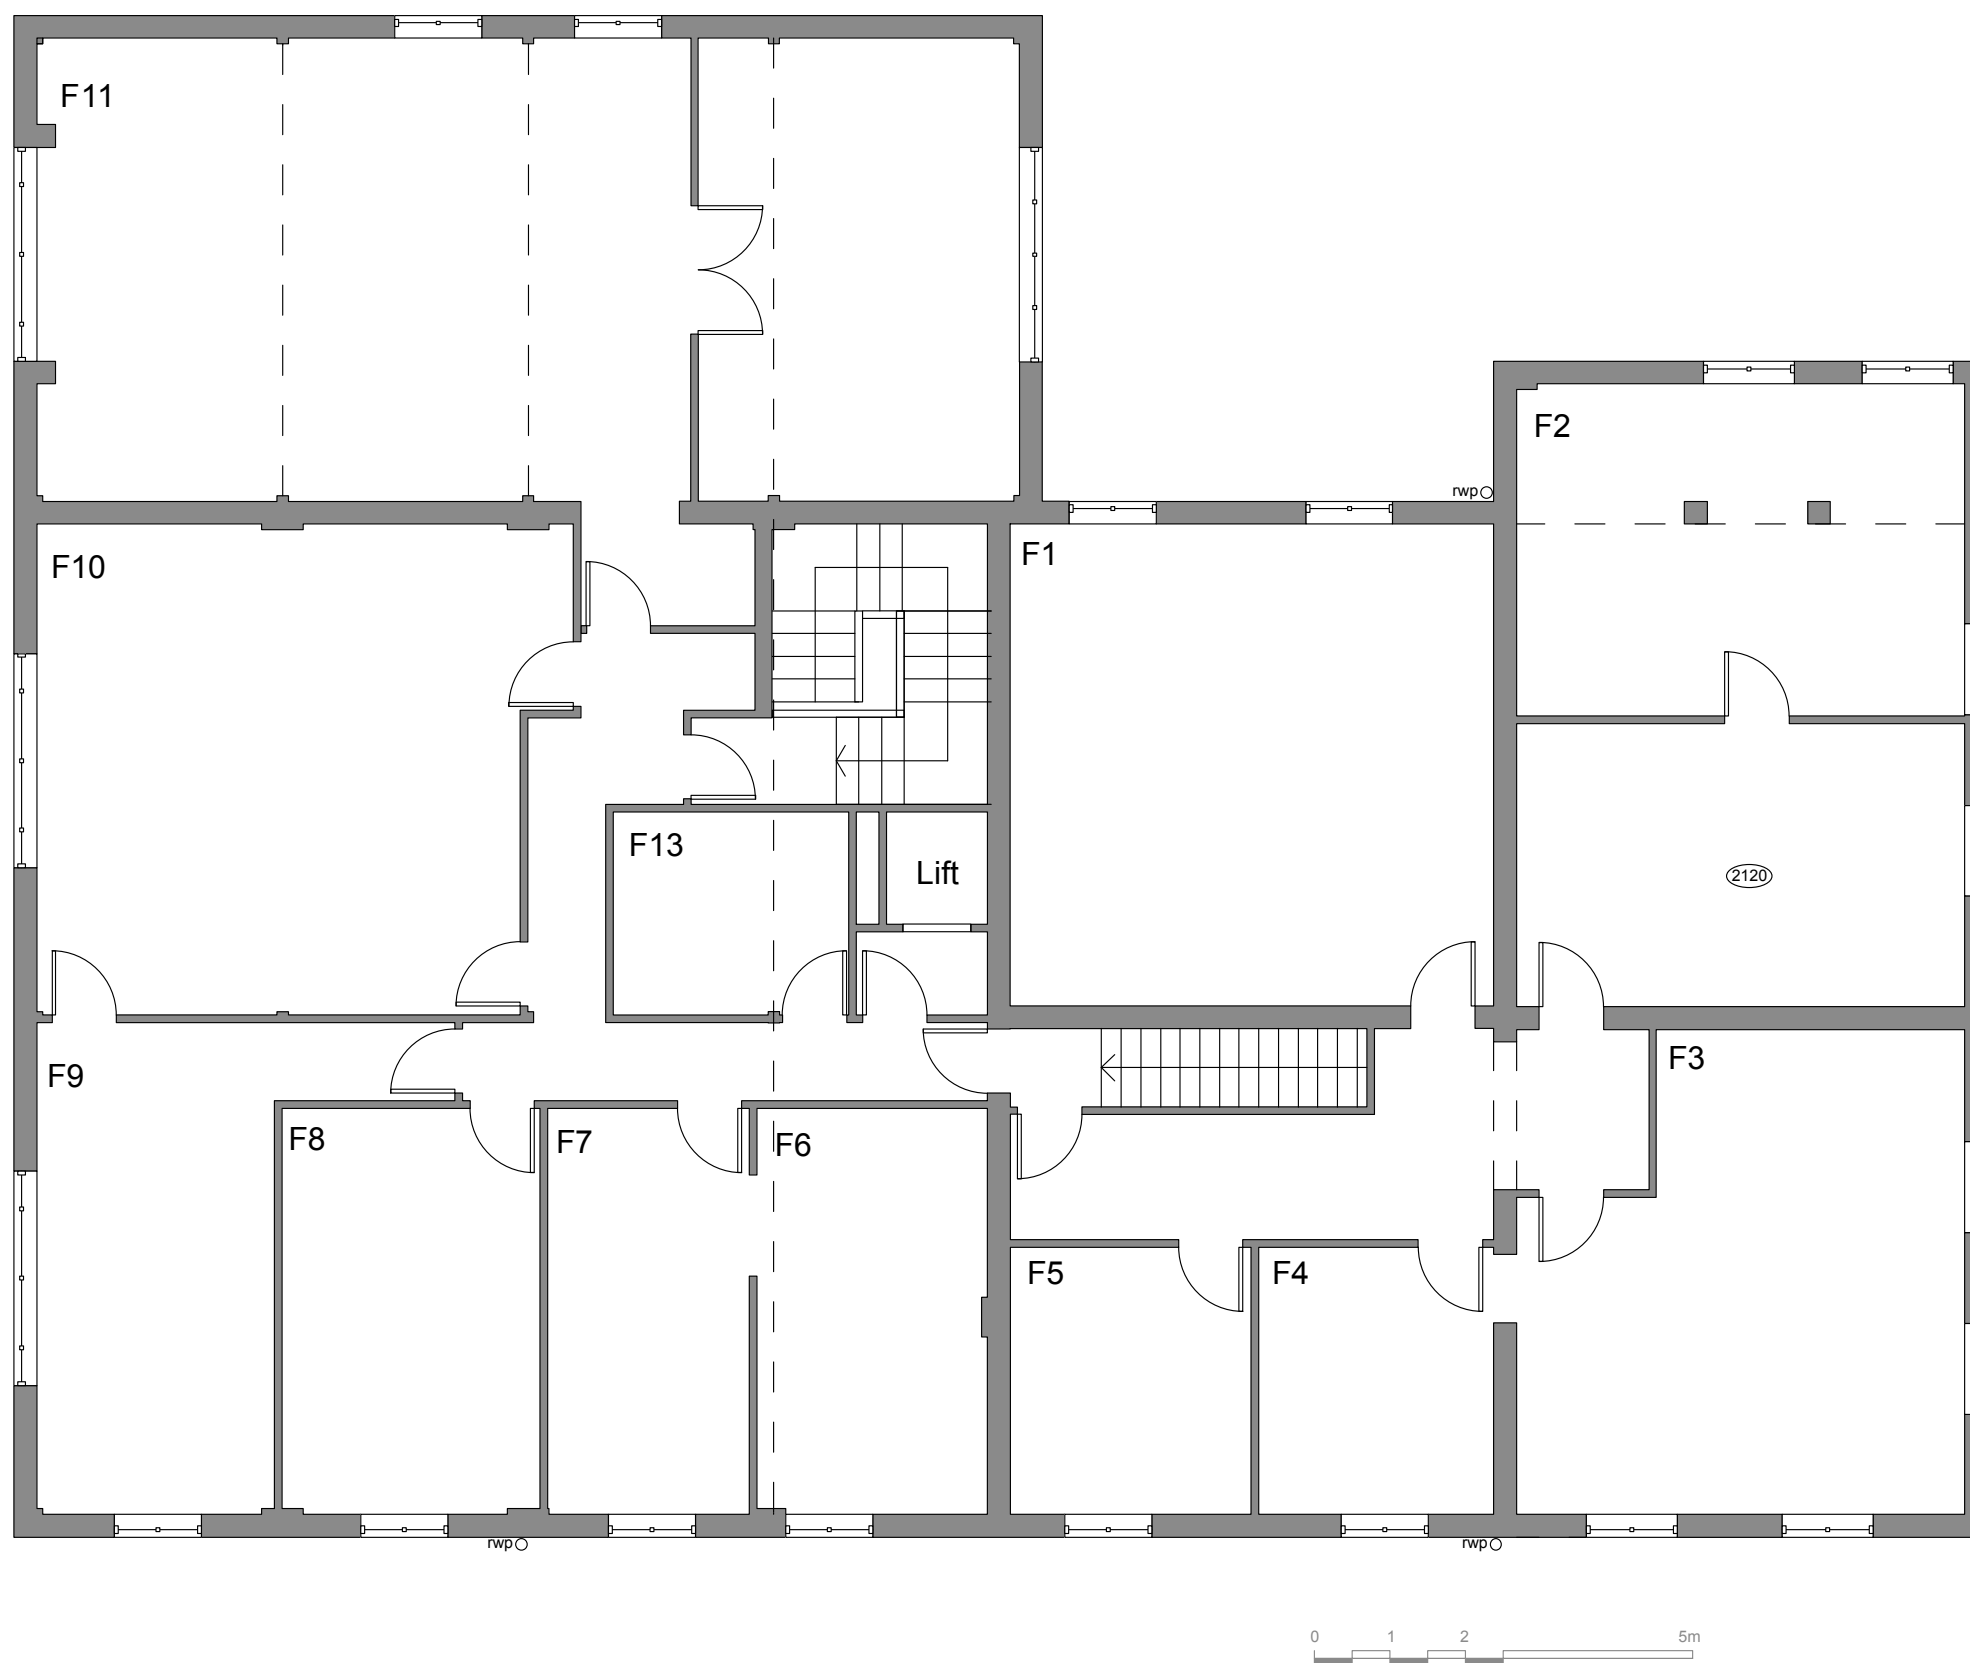

Wises Oast, Borden
Sittingbourne, ME9 8LR

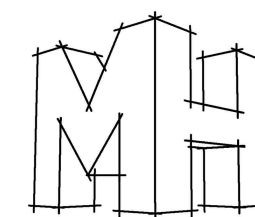

Mark Horner
ARCHITECTURE

23 Wealden Avenue
Tenterden TN30 6NN
07976 928586 - 01580 766645
mark@markhorner.co.uk

Existing First Floor
1:100 @ A3 H-1088 04a