


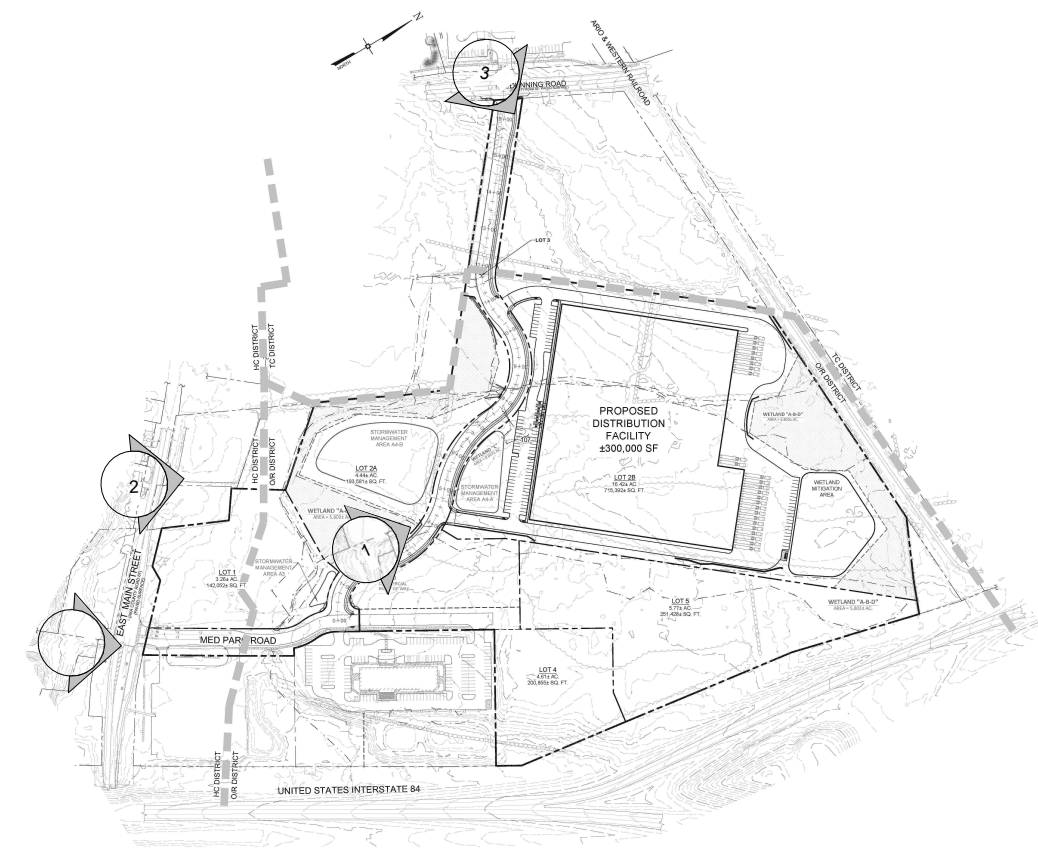

REFERENCE MAP




PROJECT

NORTH

KEY PLAN

AREA OF CONSTRUCTION

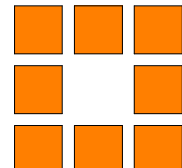100%		CONCEPT SUBMISSION	
REVISIONS:			
NUM.	DATE	DESCRIPTION	
1	10/05/21	PLANNING BOARD RESUBMISSION	
		ARCHITECTURE PLANNING INTERIORS	
25 WALLKILL AVE. • MONTGOMERY • NY 12549 O. 845. 294.2724 F. 888.305.6442		WWW.ADGARCHITECT.COM CONTACT@ADGARCHITECT.COM	
Project: RDM WAREHOUSE 599 EAST MAIN STREET VIEWSHEDS 599 E. MAIN ST. TOWN OF WALLKILL ORANGE COUNTRY, NY			
Drawing Name: RENDERING 1			
Drawn: IDEA	Scale: AS NOTED	Project: 21122	Date: 09/13/21
		Drawing Number: 	