


Vanbrugh Quarter
NEW Starter Units
TO LET

www.vanbrughquarter.co.uk

**VANBRUGH
QUARTER**

— AT WINDRUSH —

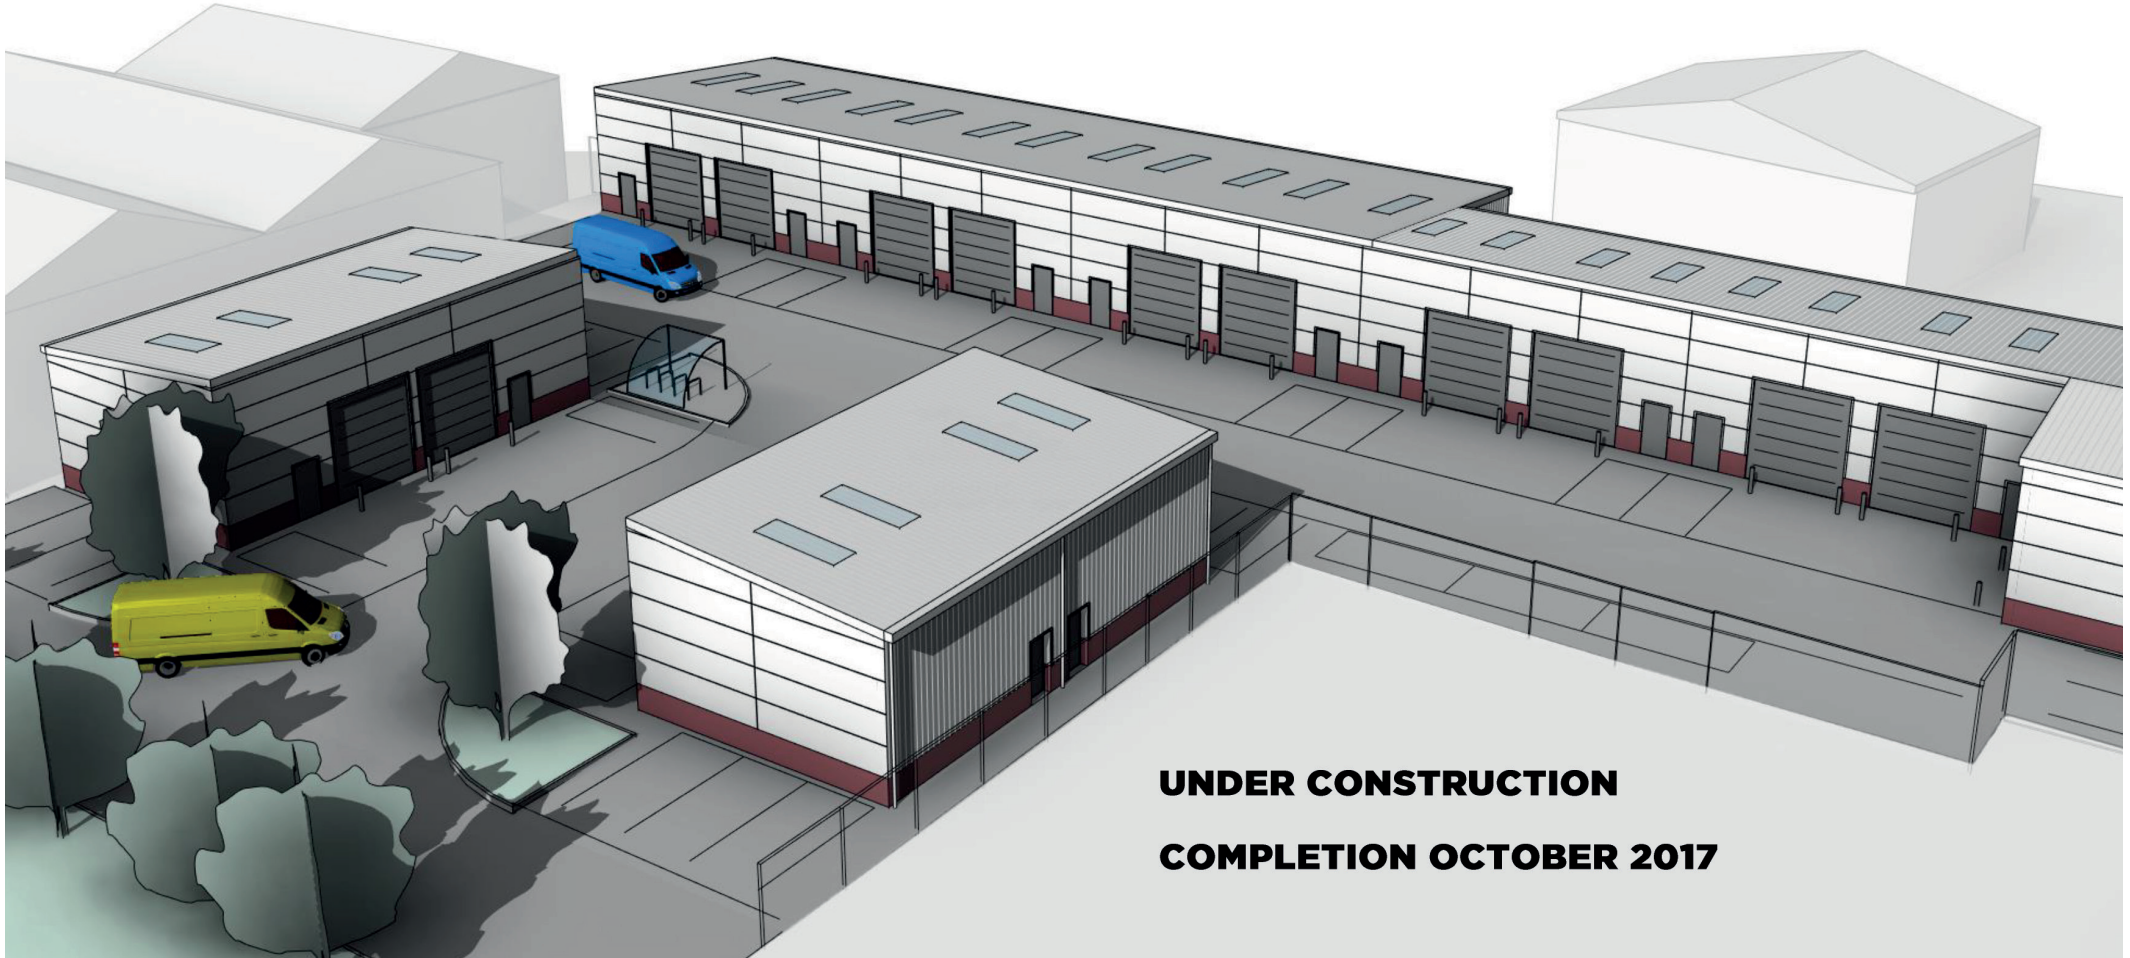

UNDER CONSTRUCTION

COMPLETION OCTOBER 2017

Vanbrugh Quarter
Windrush Industrial Park
Witney OX29 7HB

New small unit scheme of industrial and storage units
under construction

500-1,500 Sq Ft Available individually or in combination

- 15 Unit Scheme
- Completion October 2017
- High grade specification
- On-Site parking

Vanbrugh Quarter NEW Starter Units TO LET

www.vanbrughquarter.co.uk

Location

Acquired by the Blenheim Palace Estate in 2011, Windrush Industrial Park comprises a 28 acre commercial estate situated within the prime West Witney commercial area.

Strategically located on Burford Road, the site provides swift access to the A40 and thereafter to Oxford, Cheltenham, the A34, M40 and M4 motorways and is positioned conveniently for access into the town centre.

West Witney as a location is due to be enhanced in the short to medium term with the proposed new junction on to the A40 off Downs Road.

Description

The Vanbrugh Quarter comprises a new build scheme of units currently under construction with completion due in October 2017.

Designed for both industrial and storage uses the scheme will comprise 15 industrial units capable of being joined but otherwise being self-contained.

The units are of steel frame construction with a mixture of brick and clad elevations, roller shutter and personnel doors to each unit.

Externally each unit will have car parking, yard and a level access loading door.

Terms

The premises are available to lease by way of new full repairing and insuring terms as per the rentals highlighted on the next page.

VANBRUGH QUARTER

— AT WINDRUSH —

Accommodation & Quoting Rentals

The units will provide the following approximate gross internal floor space and are available on the following rental terms, inclusive of buildings insurance and service charge:

Accommodation	Sq Ft	Sq M	Rent per Annum
Unit 1	785	73	£9,813 pa
Unit 2	785	73	£9,813 pa
Unit 3	920	85	£10,102 pa
Unit 4	920	85	£10,102 pa
Unit 5	920	85	£10,102 pa
Unit 6	920	85	£10,102 pa
Unit 7	920	85	£10,102 pa
Unit 8	920	85	£10,102 pa
Unit 9	512	48	£6,400 pa
Unit 10	512	48	£6,400 pa
Unit 11	512	48	£6,400 pa
Unit 12	512	48	£6,400 pa
Unit 13	1,040	97	£11,960 pa
Unit 14	785	73	£9,813 pa
Unit 15	785	73	£9,813 pa


Vanbrugh Quarter NEW Starter Units

TO LET

www.vanbrughquarter.co.uk

VANBRUGH QUARTER

— AT WINDRUSH —

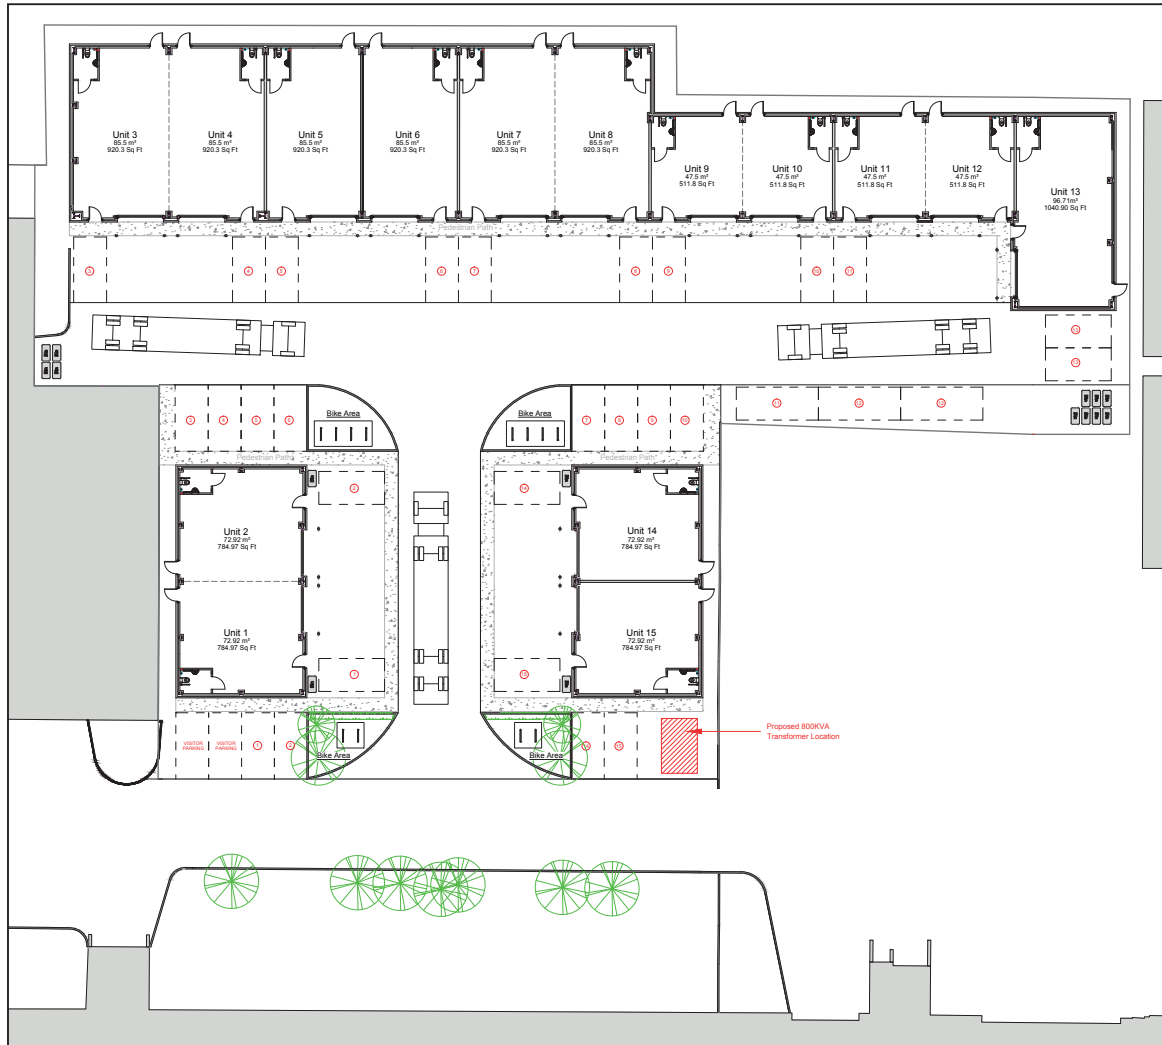

1 Site Plan - Units 1 - 15
1:200

Specification

The units will have the following base specification with full details available from the marketing agents:

- 2 parking spaces
- Clear eaves height of approx. 4.5M – 5M (Subject to Unit)
- 3.3M x 3.9M loading doors
- 110 Amp 3 phase electricity supply
- Floor Loading 50 kN/m²

Legal Costs

Each party is to be responsible for their own legal costs.

Business Rates


The units are yet to be assessed for rating purposes.

VAT

We understand that VAT will be applicable.

EPC

EPC to be assessed.

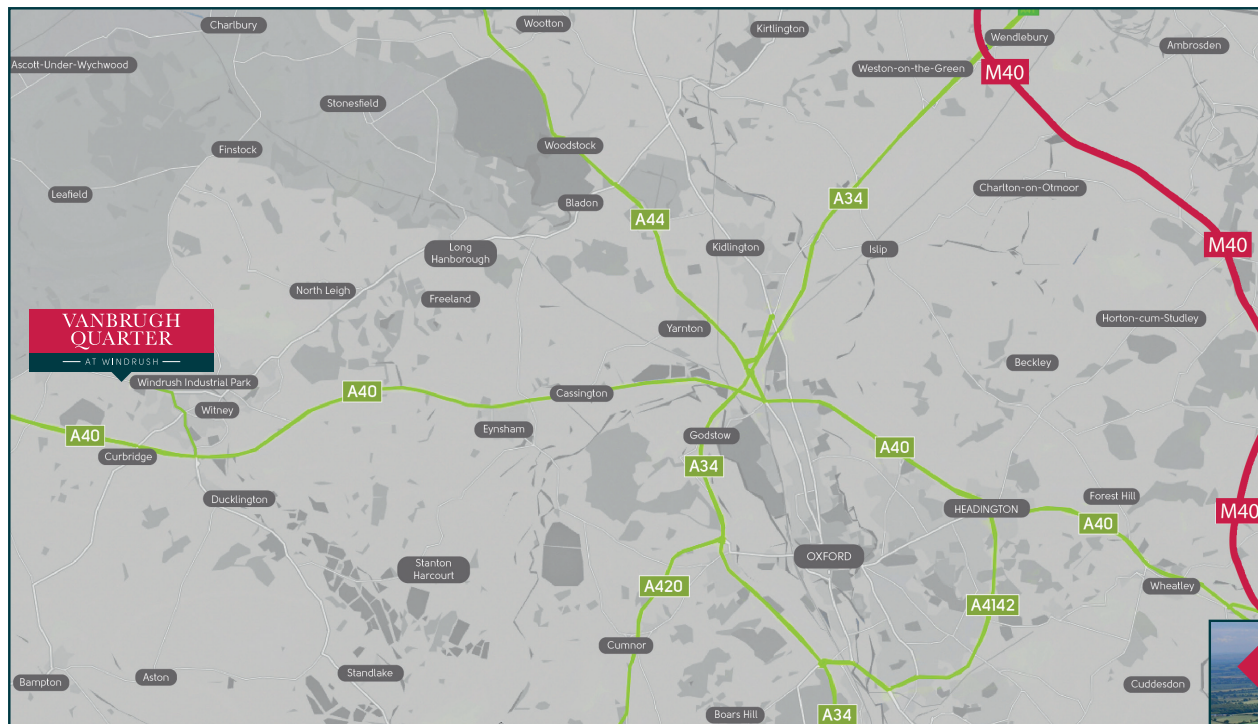

Sat Nav postcode - OX29 7HB

Subject to Contract


- 1) The particulars, general remarks and other information and details contained herein do not constitute any part of an offer or contract.
- 2) All descriptions, dimensions and references to condition and necessary permission for use and occupation and other particulars are given in good faith and believed to be correct, but any intending purchaser should not rely upon them as statements or representations of fact, but must satisfy themselves by inspection or otherwise as to the correctness of each of them.
- 3) No person in the employment of Benedicts or Carter Jonas has any authority to make or give any representation or warranty whatever in relation to this property.
- 4) No responsibility can be accepted for any expenses incurred by intending purchasers in inspecting any property which has been sold or withdrawn.
- 5) All figures quoted are exclusive of VAT where payable.
- 6) Benedicts and Carter Jonas give no warranty as to the condition of the premises, services or facilities and prospective occupiers must satisfy themselves in this respect.

VANBRUGH QUARTER

— AT WINDRUSH —

All Enquiries

Please contact the joint agents for further information or visit the dedicated website: www.vanbrughquarter.co.uk

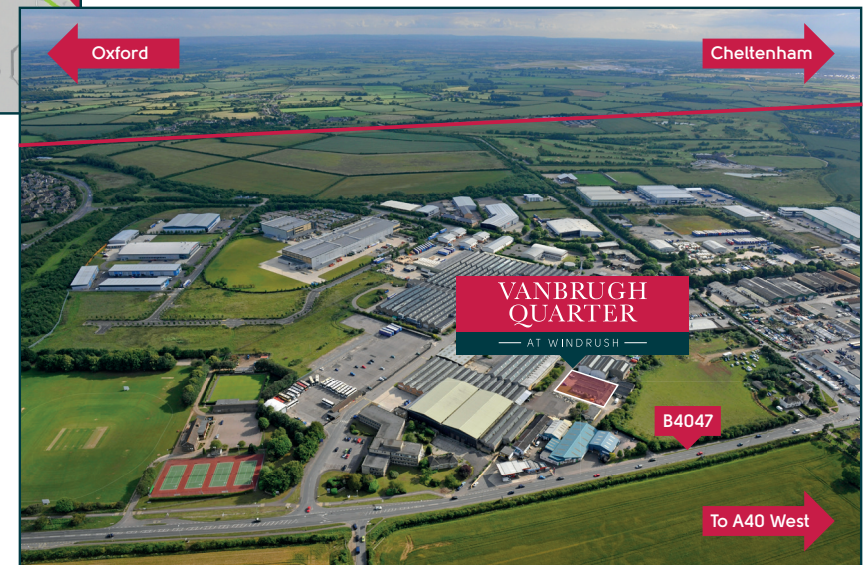

Carter Jonas

01865 517000

carterjonas.co.uk/commercial

Mayfield House, 256 Banbury Road, Oxford, OX2 7DE

Jon Silversides / Robert Gibbons

T: 01865 404458 / 01865 404426

E: jon.silversides@carterjonas.co.uk / robert.gibbons@carterjonas.co.uk

BENEDICTS

CONSULTANT SURVEYORS

01865 883364

25 Corn Street, Witney, Oxon. OX28 6DB

Christian Vecchione

T: 01993 771877

E: christian@benedicts.co.uk