

Exhibit C I

60'-0"


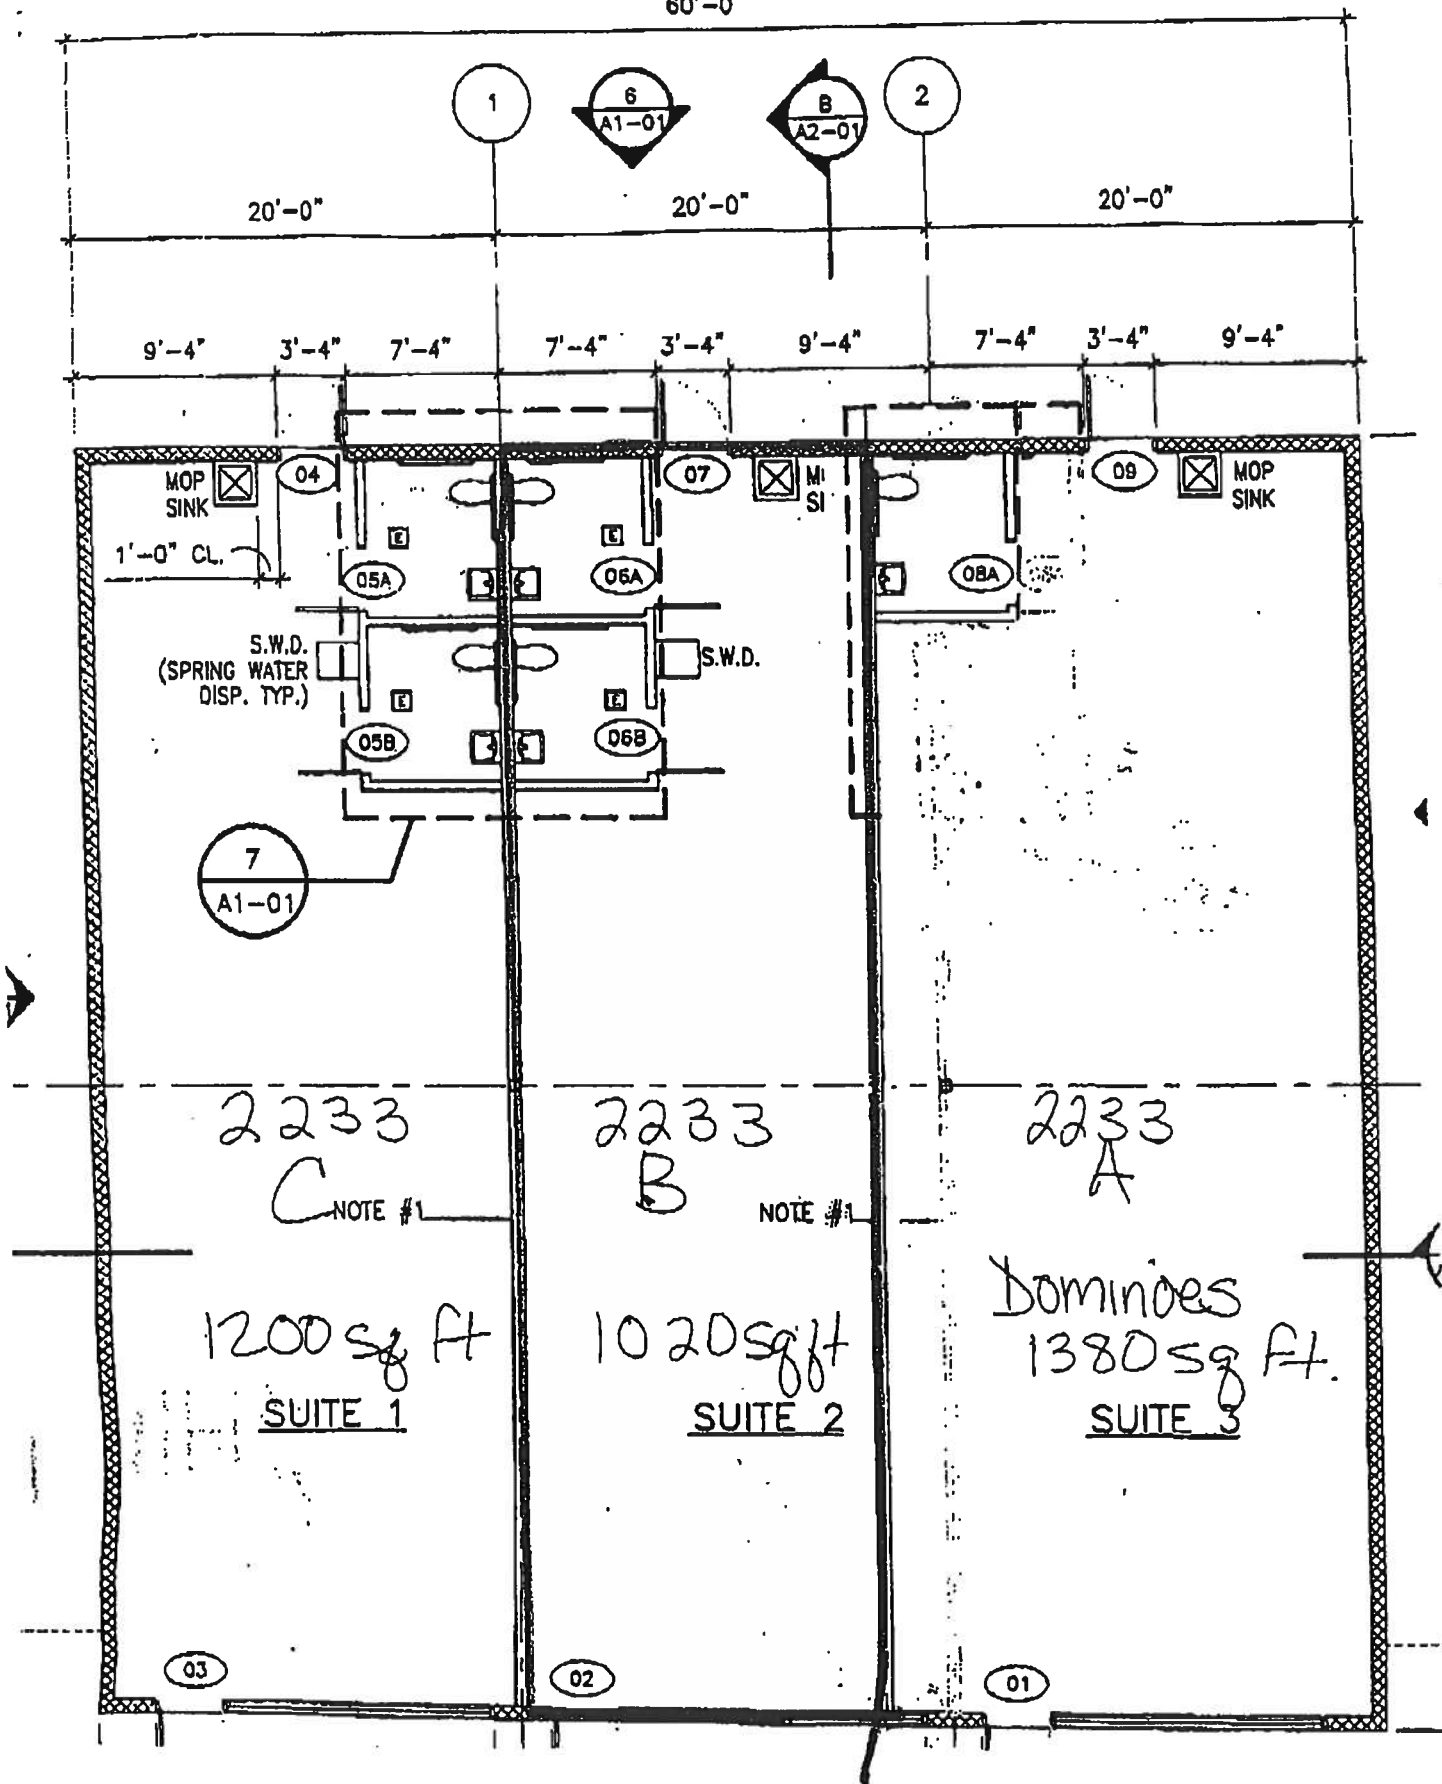


Exhibit C

UP. 17. 2002- 1:49PM LARSON ENGINEERING

NO. 4606 P. 2

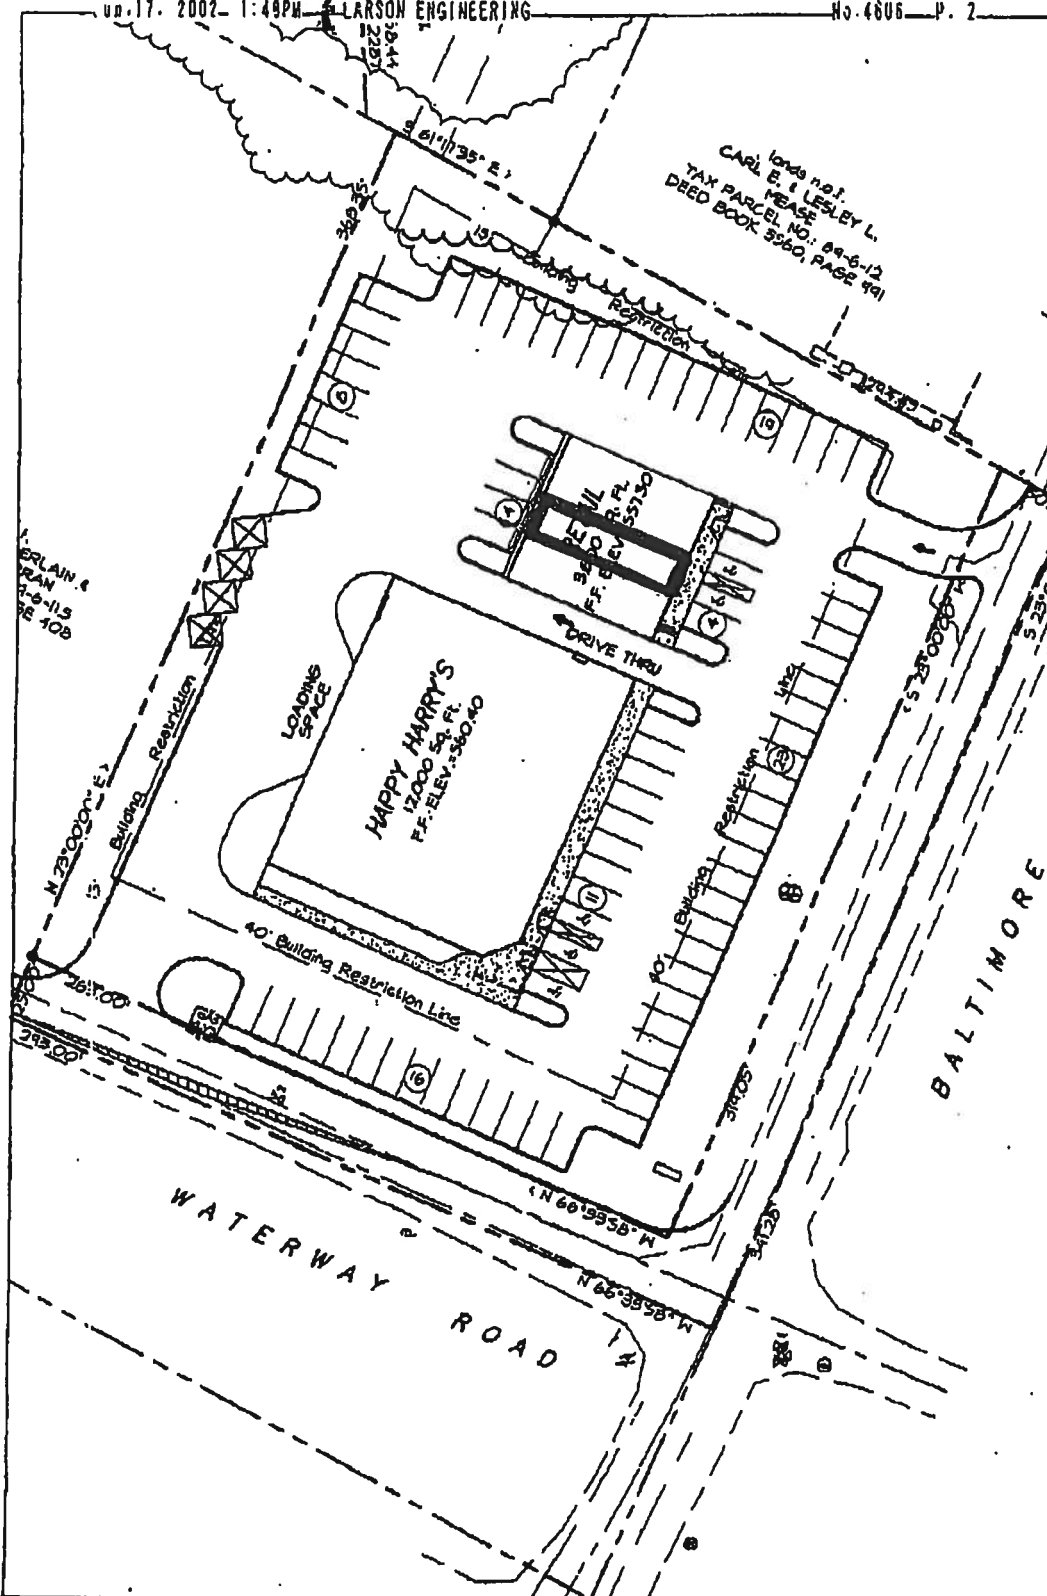

CONCEPT PLAN
FOR
PROPERTY LOCATION
CITY OF DOVER, KENT COUNTY, DELAWARE
PREPARED FOR: SRS ENGINEERING, LLC

LARSON
ENGINEERING INC.
CIVIL, ENGINEERING & LAND PLANNING
3071 WILSON ROAD
DOVER, DE 19702

DRAWN BY: YAT
SCALE: 1" = 100'
DATE:
JOB NO.: 28-