




Windows need to be checked for size and location

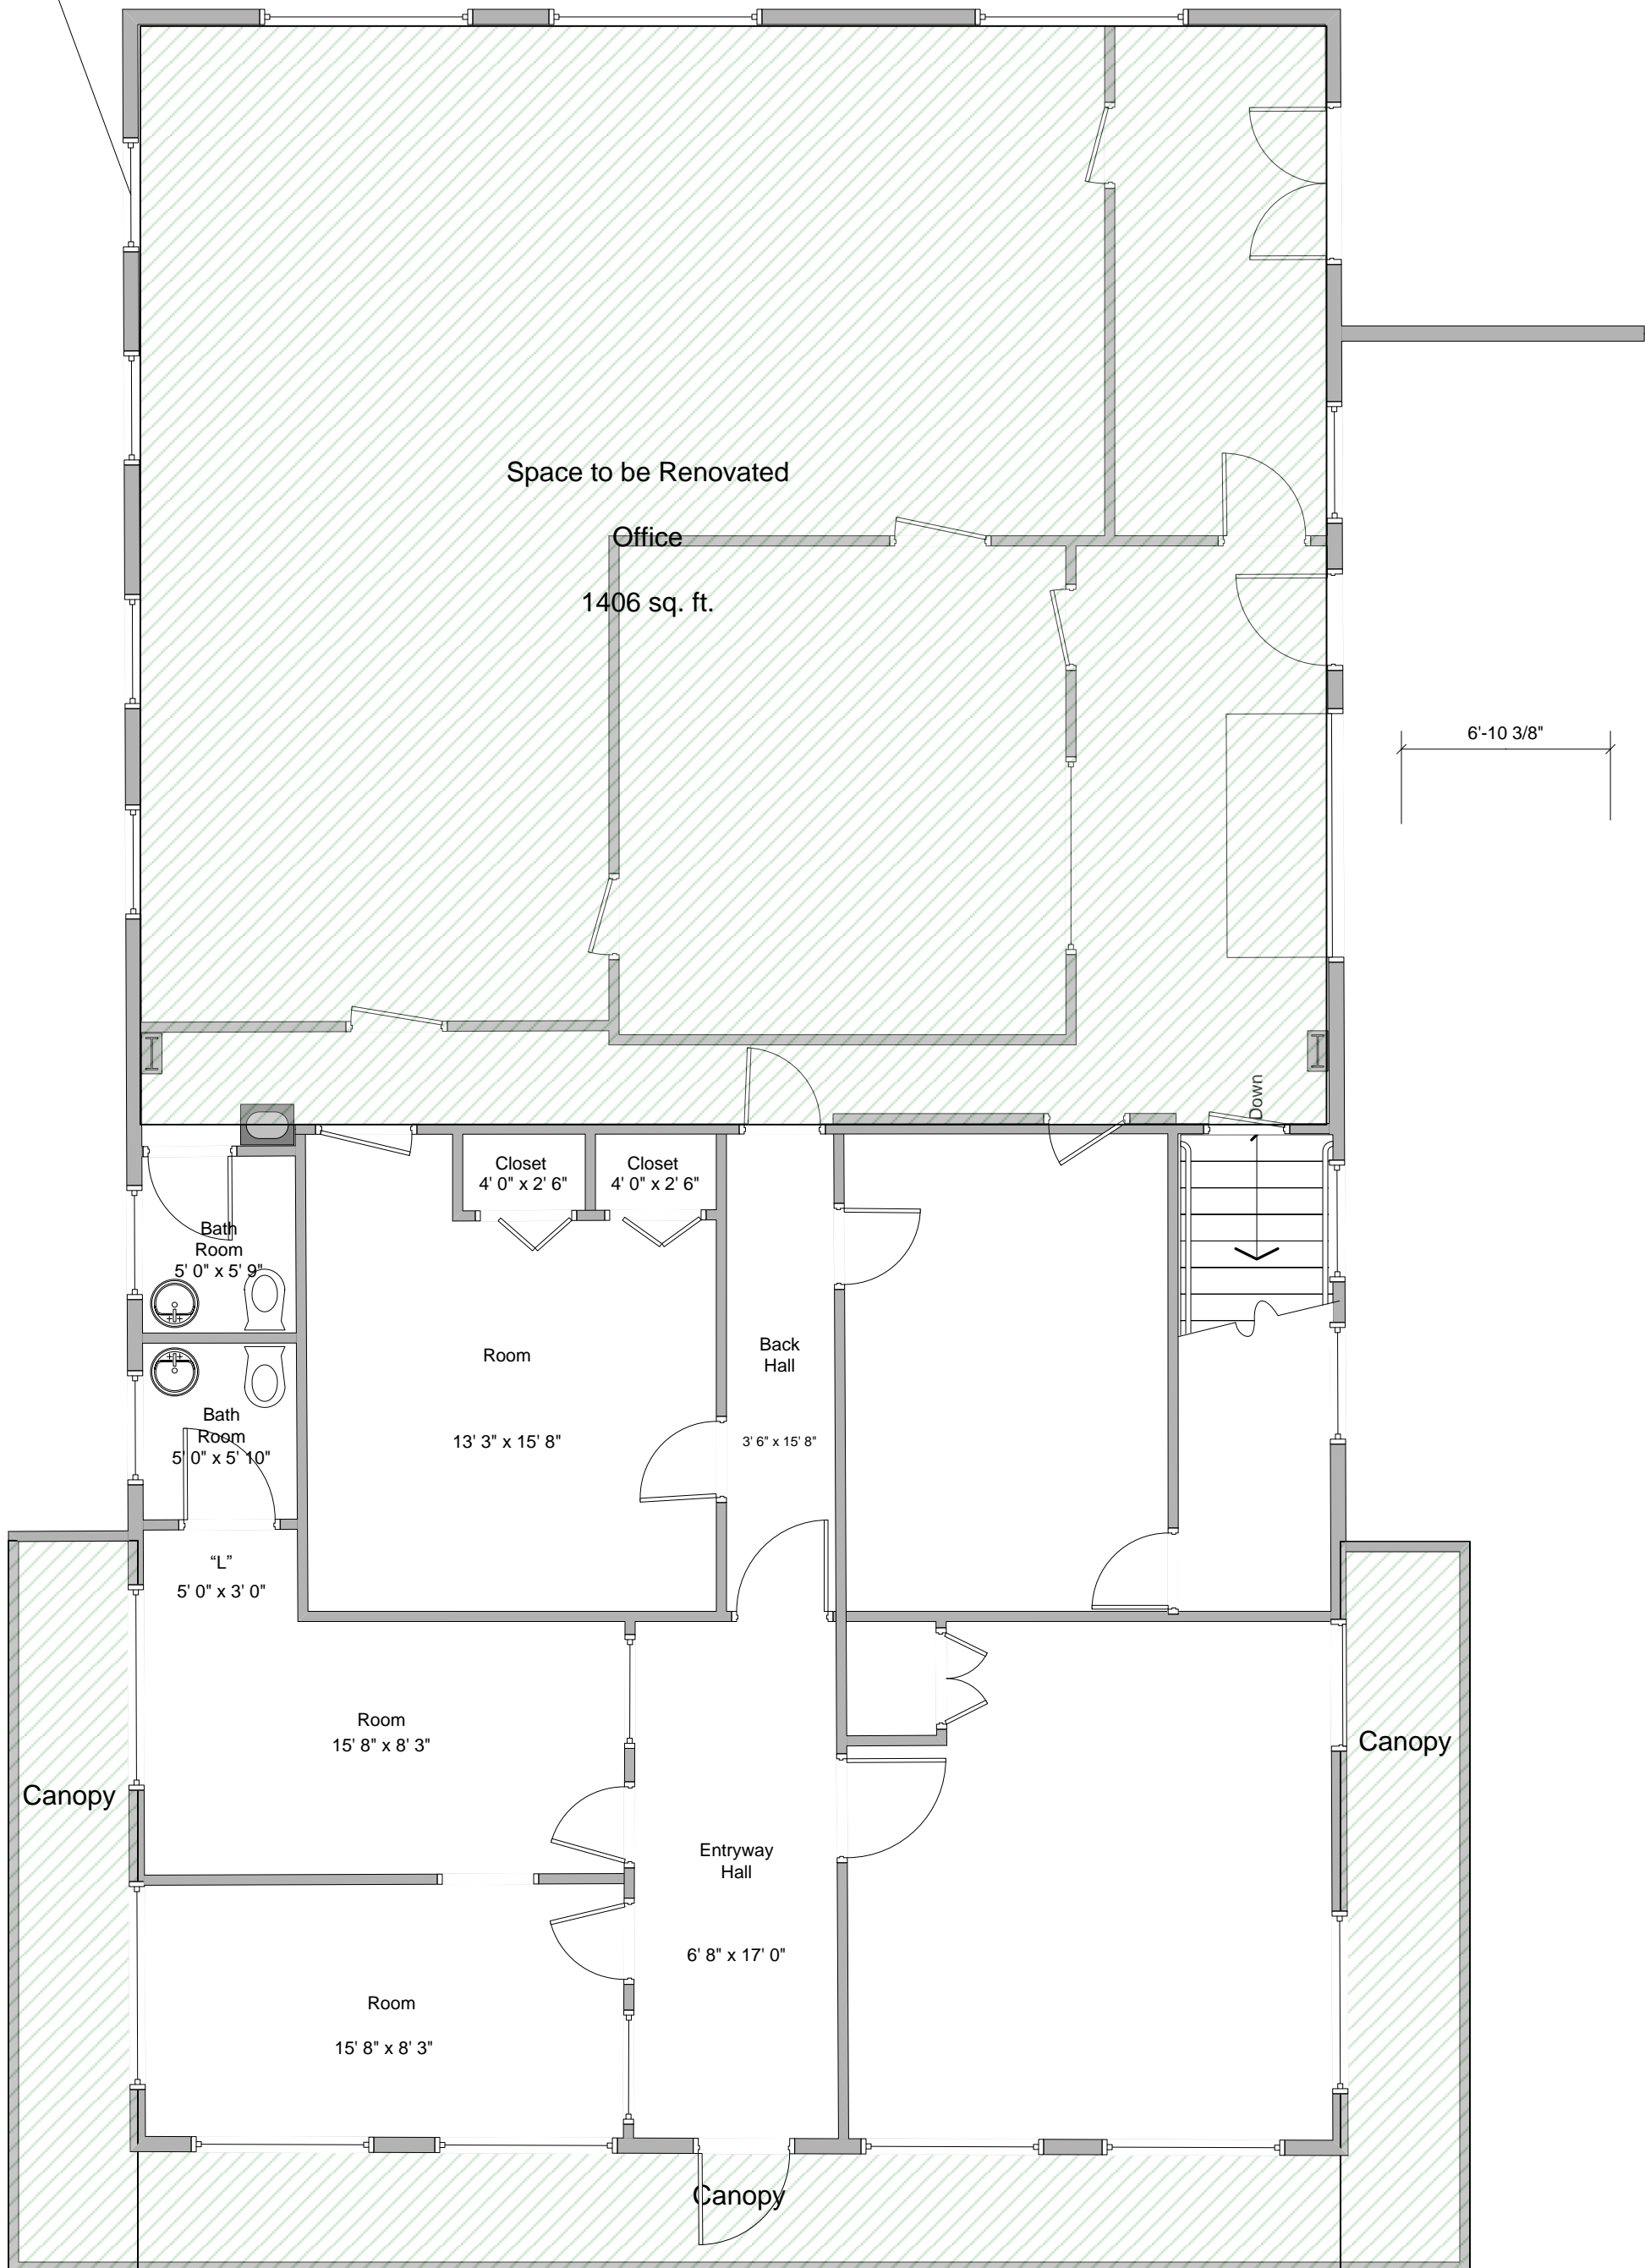

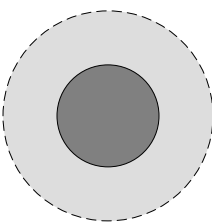

22'-3"

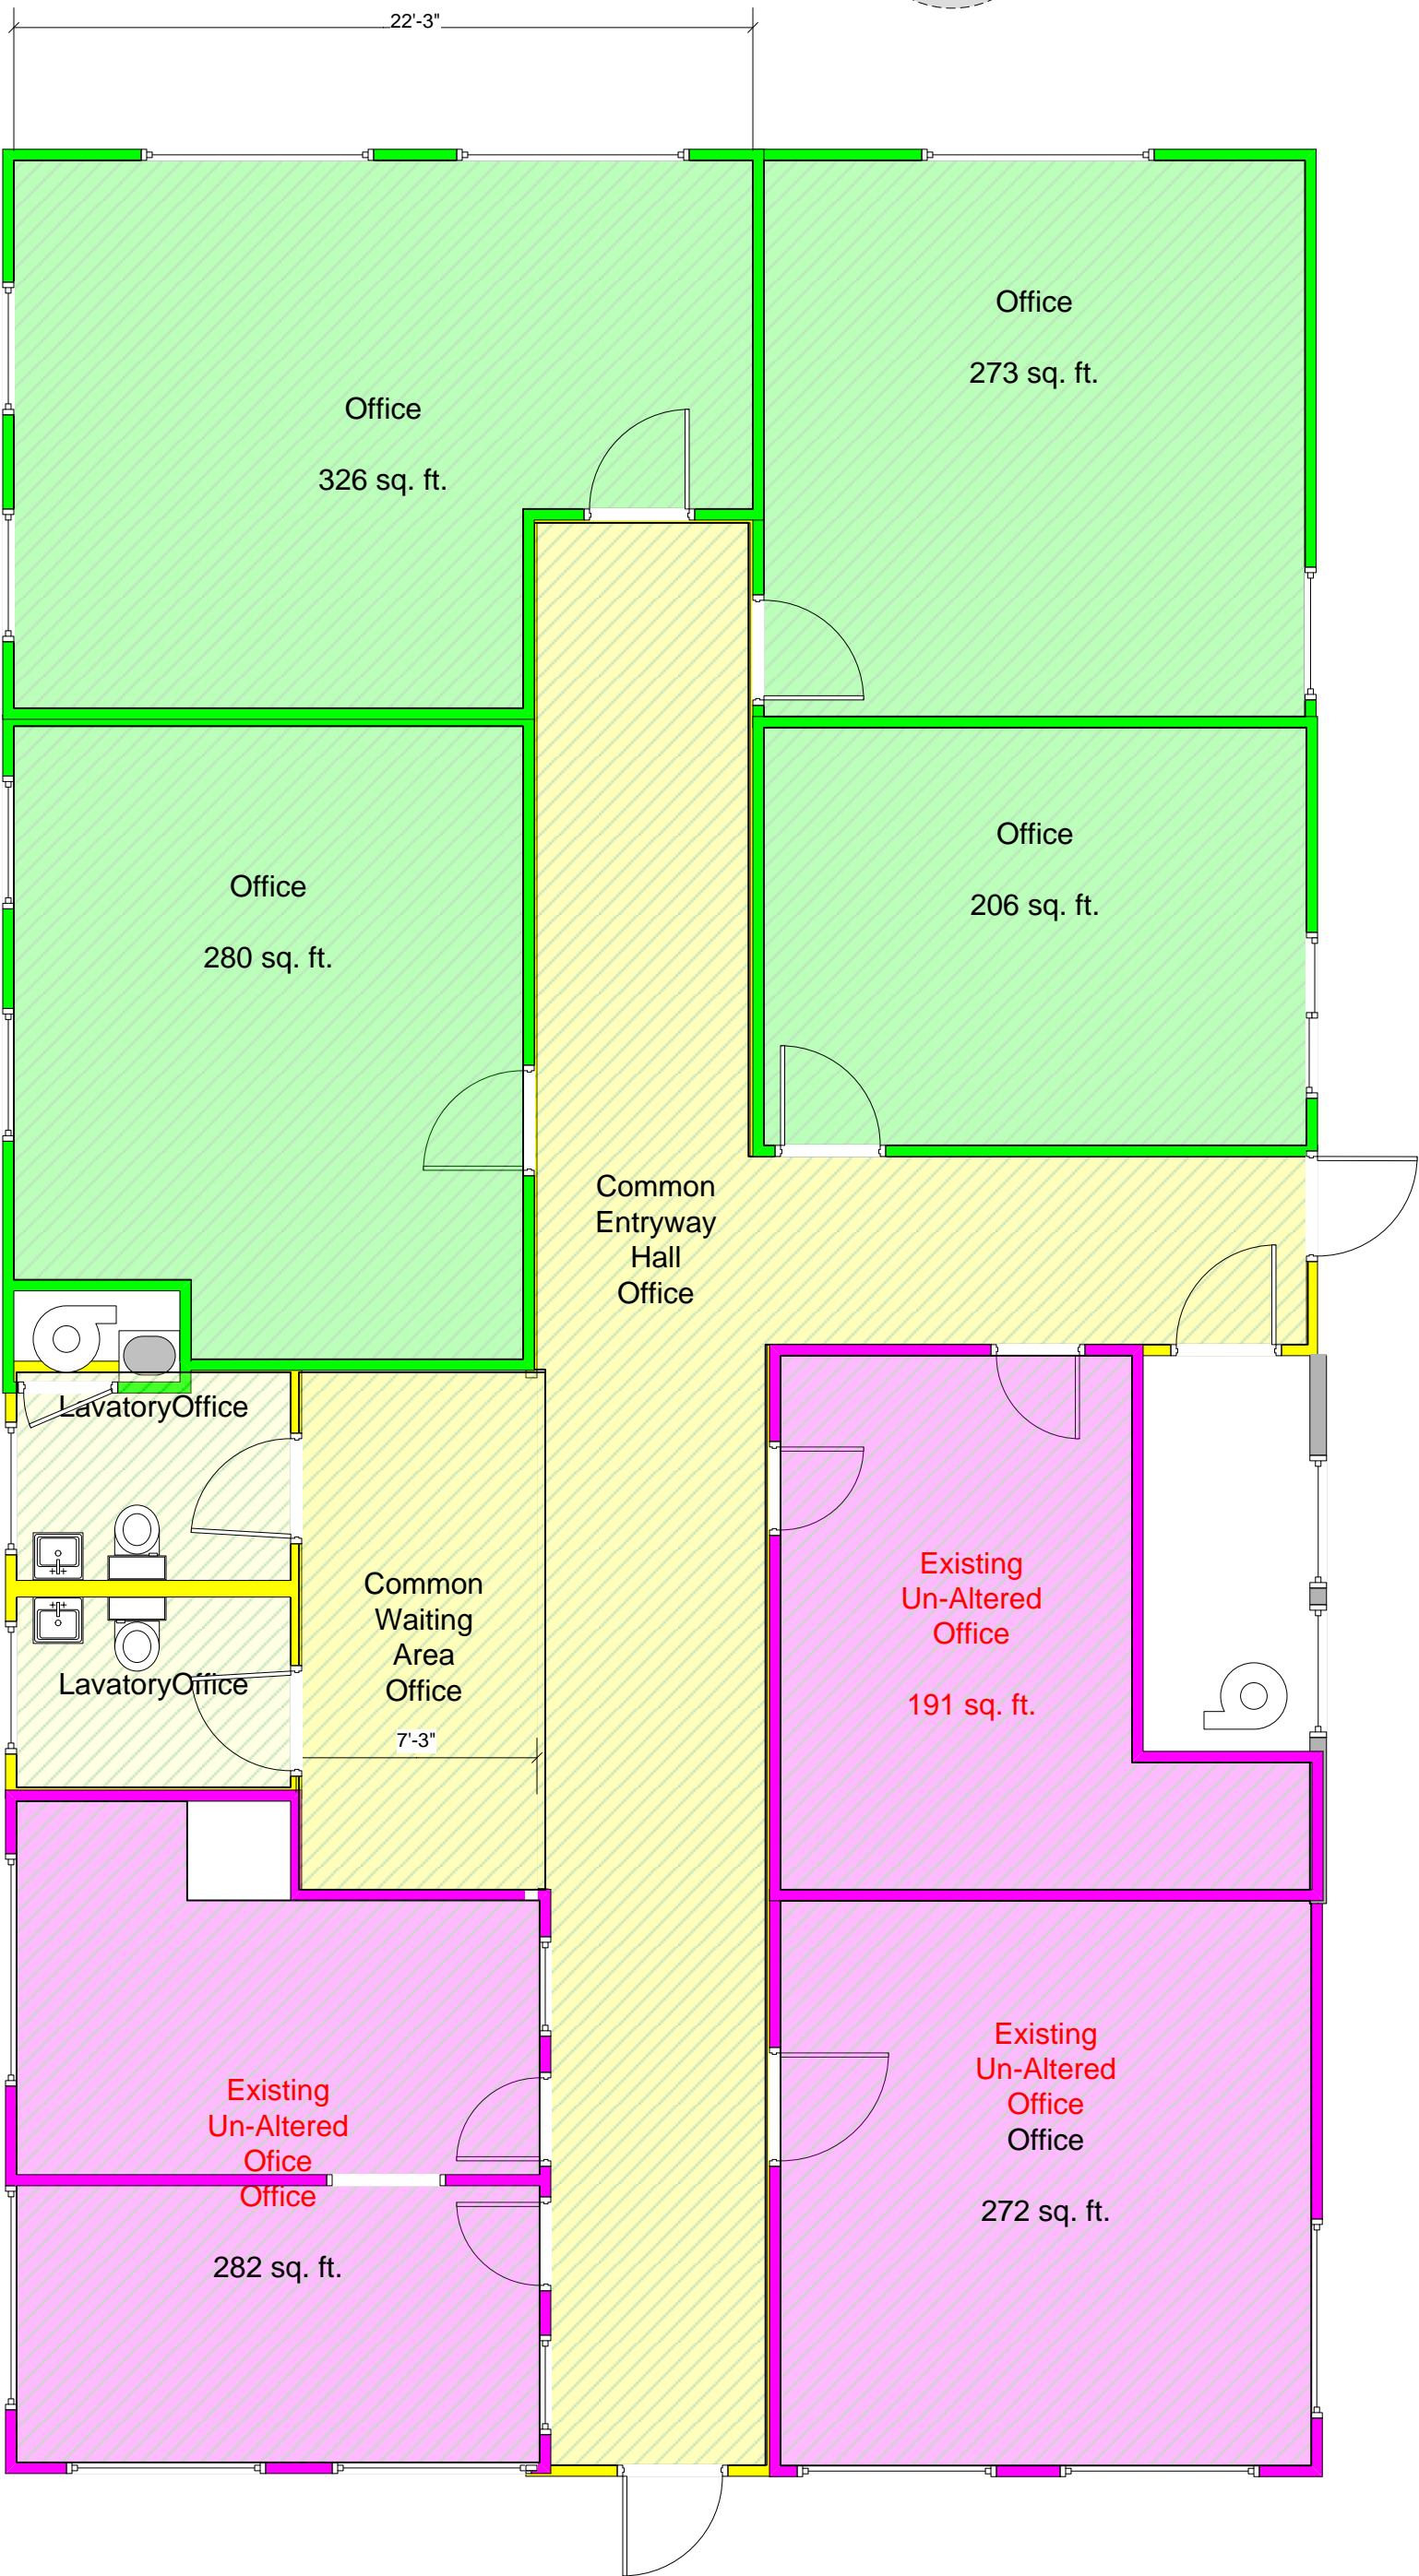

56'-7"

Office  
326 sq. ft.

Office  
273 sq. ft.

Office  
280 sq. ft.

Office  
206 sq. ft.

Common  
Entryway  
Hall  
Office

Lavatory  
Office

Lavatory  
Office

Common  
Waiting  
Area  
Office  
7'-3"

Existing  
Un-Altered  
Office  
191 sq. ft.

Existing  
Un-Altered  
Office  
Office  
282 sq. ft.

Existing  
Un-Altered  
Office  
Office  
272 sq. ft.