




03 Longitudinal Section
Scale: 1/4" = 1'-0"

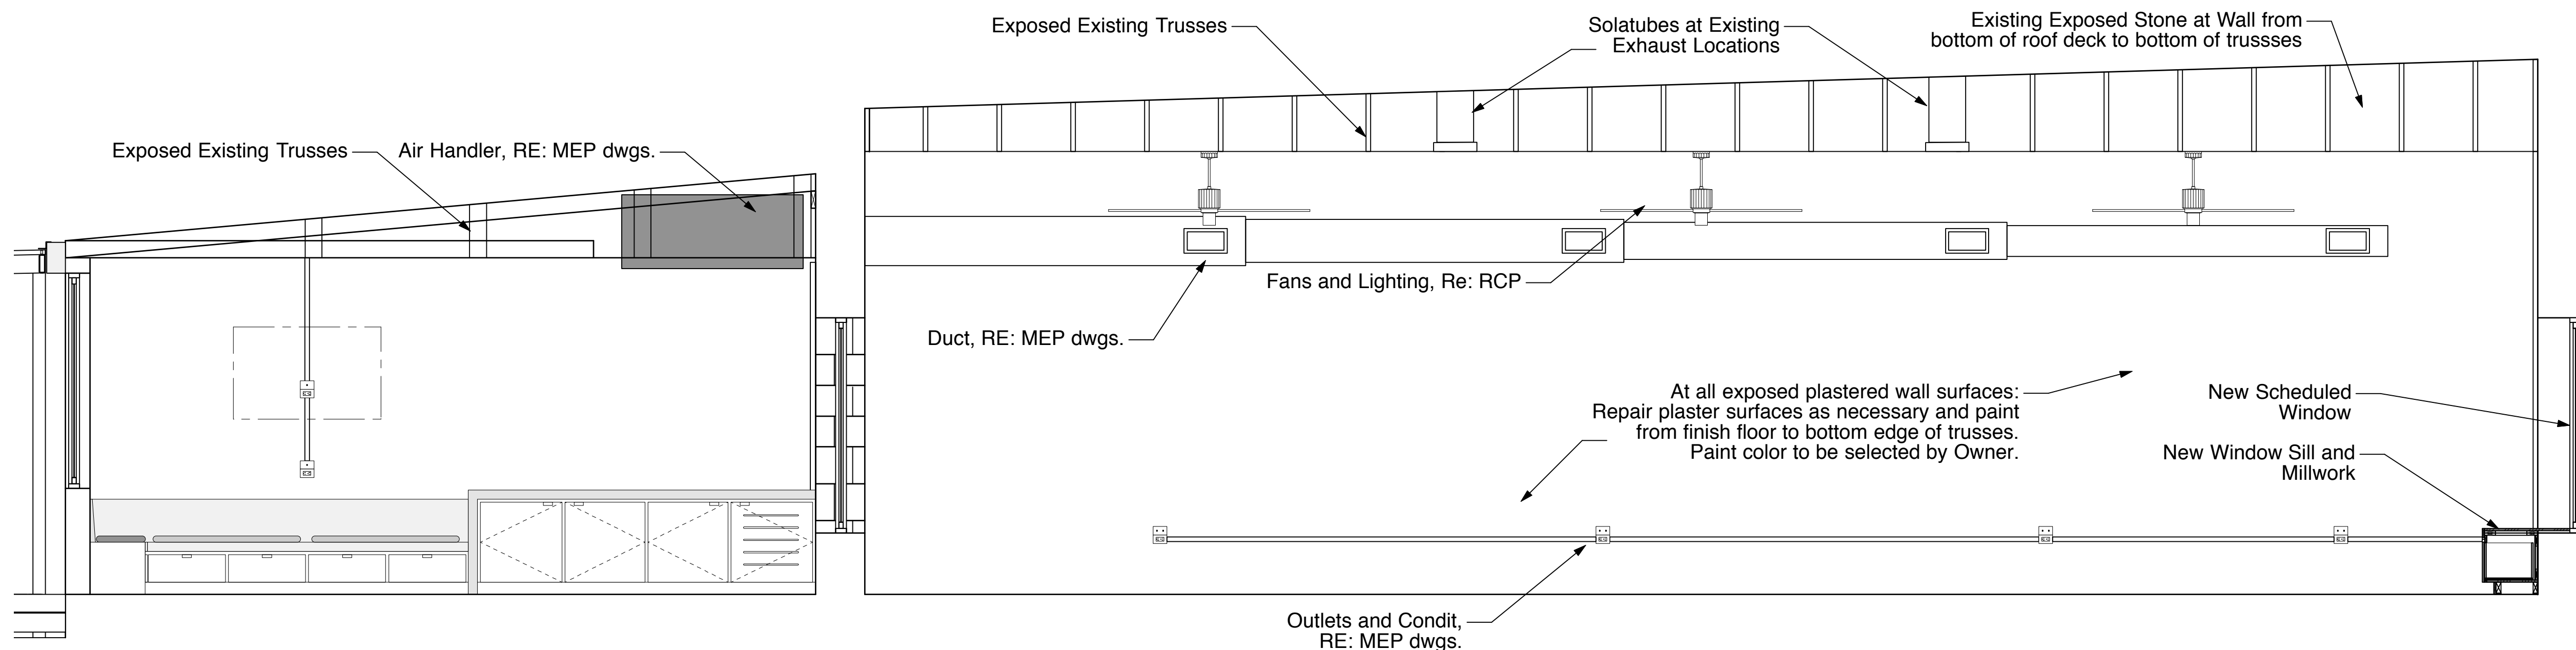

02 Longitudinal Section
Scale: 1/4" = 1'-0"

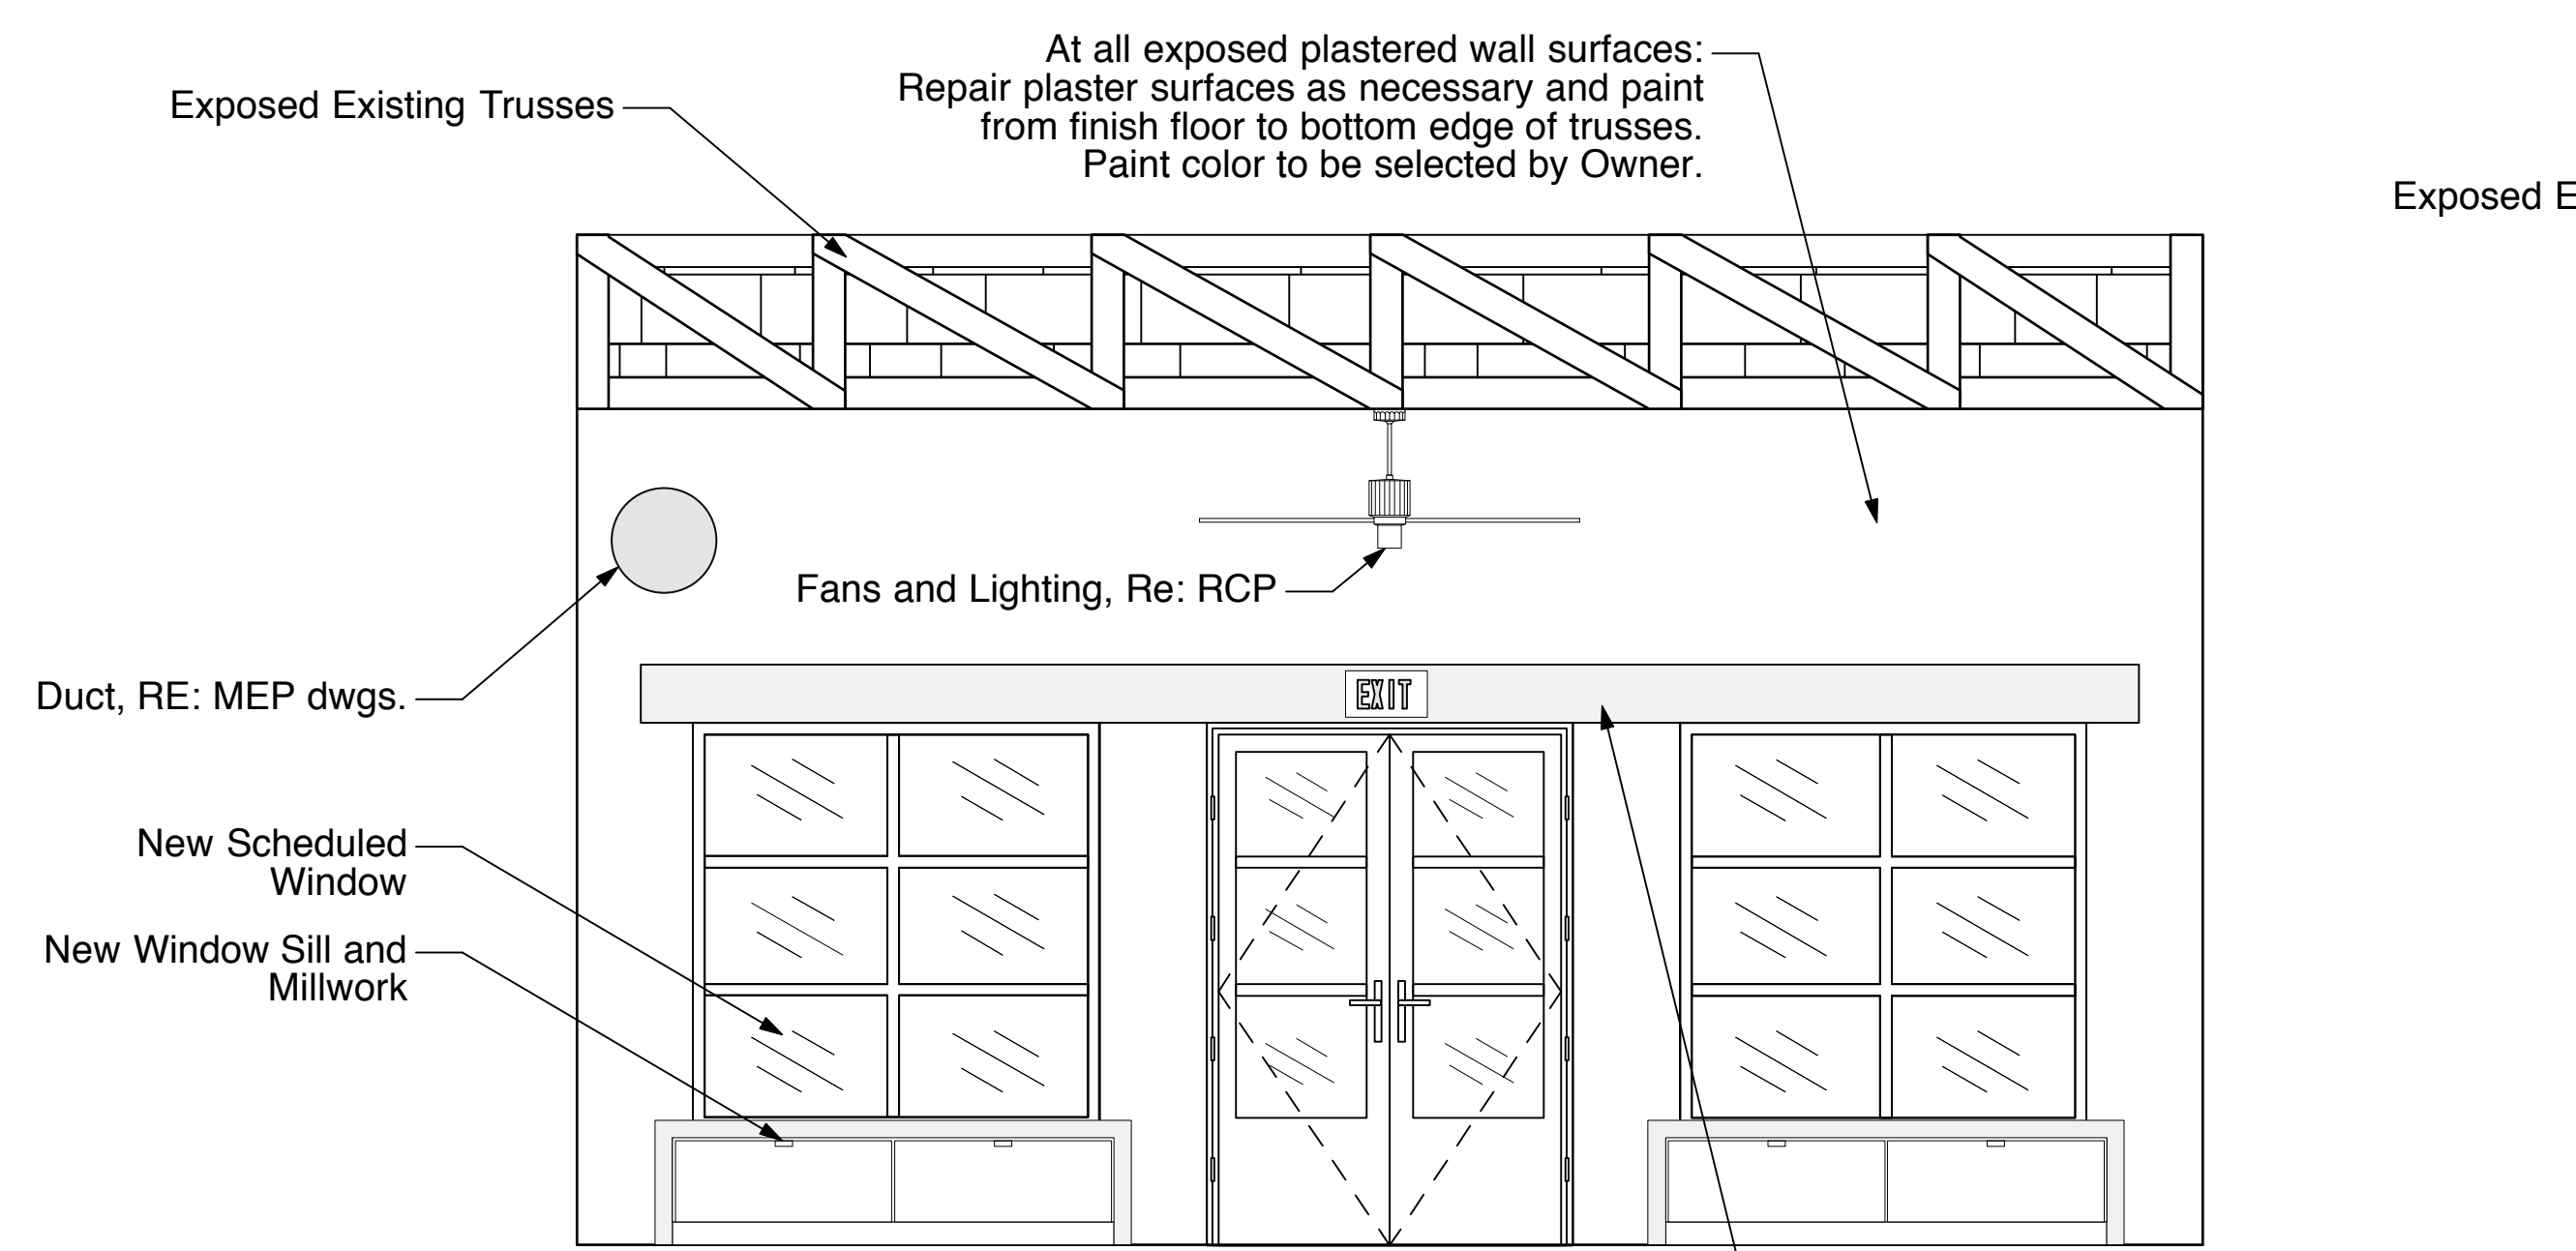

09 Transverse Section
Scale: 1/4" = 1'-0"

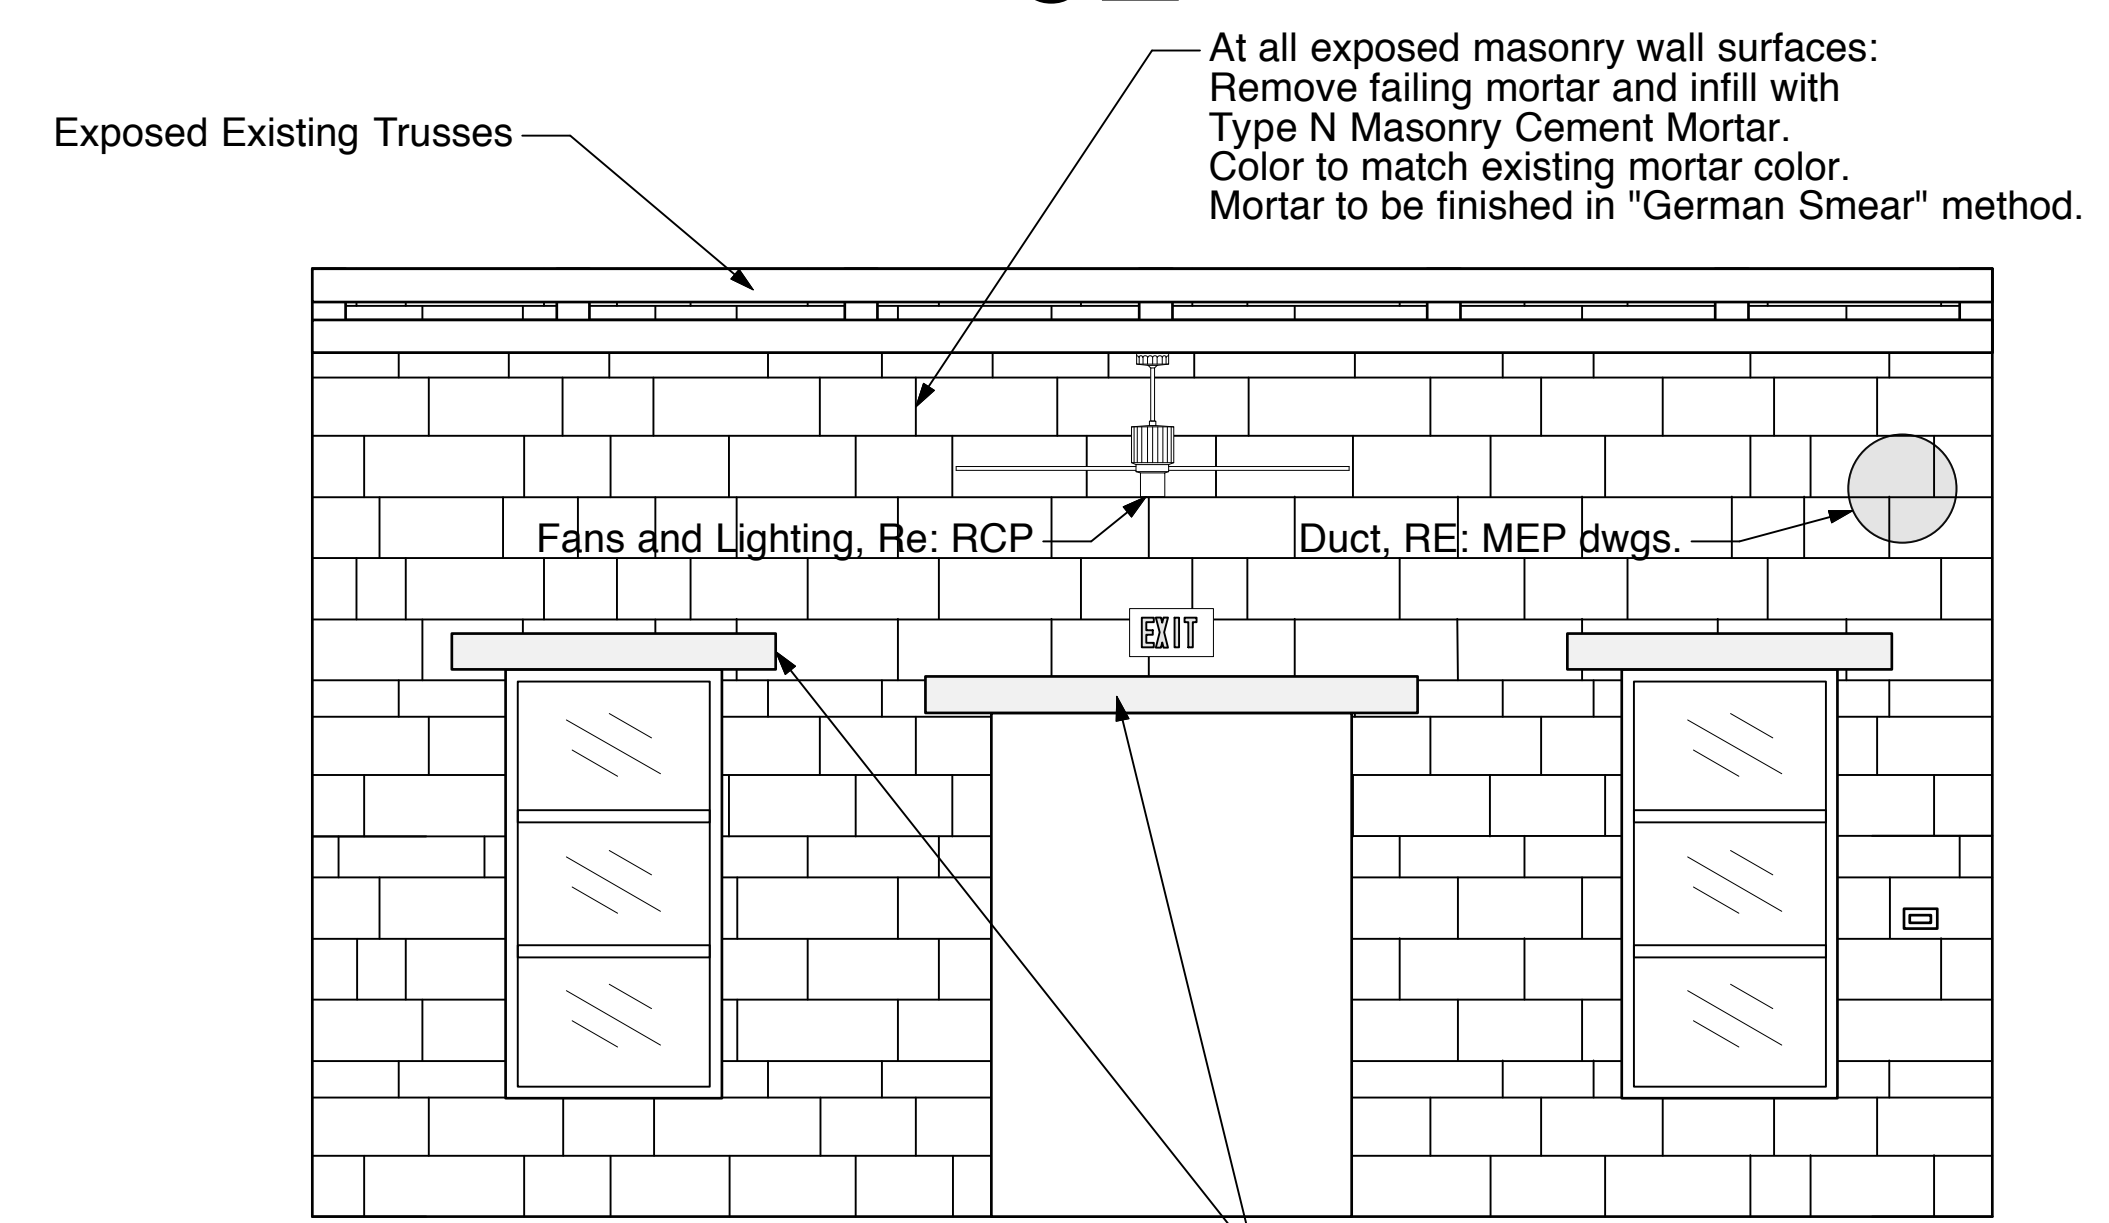


01 Transverse Section
Scale: 1/4" = 1'-0"

Date Issued:
11/14/2014 SD Issue
04/20/2015 FOR REVIEW
05/11/2015 PERMIT/ADA REVIEW

Project Number: 14008

Offices at 111 Nugent
111 North Nugent Avenue
Johnson City, Texas 78636

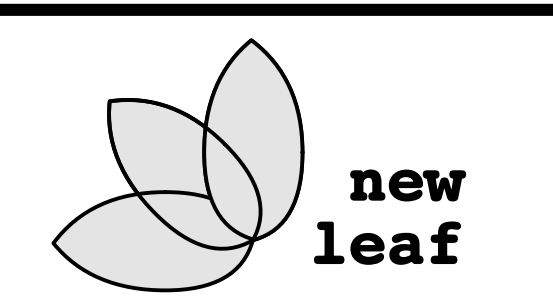

new leaf design
po box 1826, johnson city, tx 78636
kimberly@new-leaf.us 830/469-9677

PERMIT/ADA

MEP & Structural

M&S Engineering
376 Landa Street
New Braunfels, TX 78130
(830) 629-2988

Sheet Content:
Building Sections

Scale: As Noted

File Name: 14008-A5.X Elev./Sect.vwx
Drawn By: KNR
Checked By: KNR
Plot Date: Oct 27, 2015

A5.1