



PLEASE NOTE: THIS IS AN A3 PLAN. IT SHOULD NOT BE ENLARGED OR SHRUNK TO FIT. WHEN PRINTING SET THE SCALE TO 'NONE'

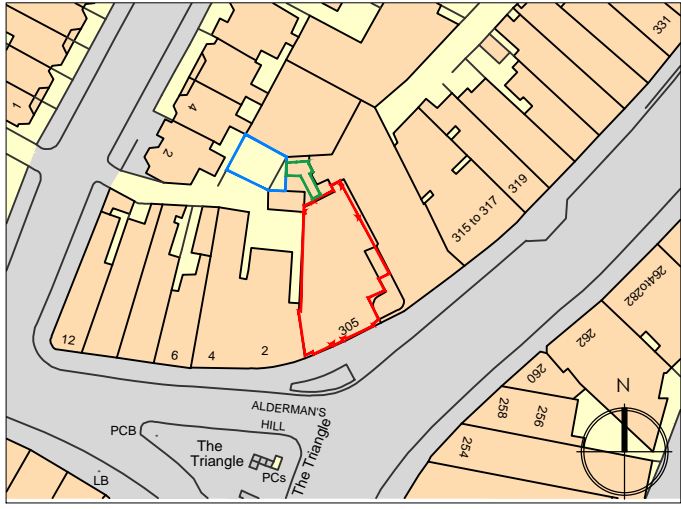

LOCATION PLAN SCALE 1:1250

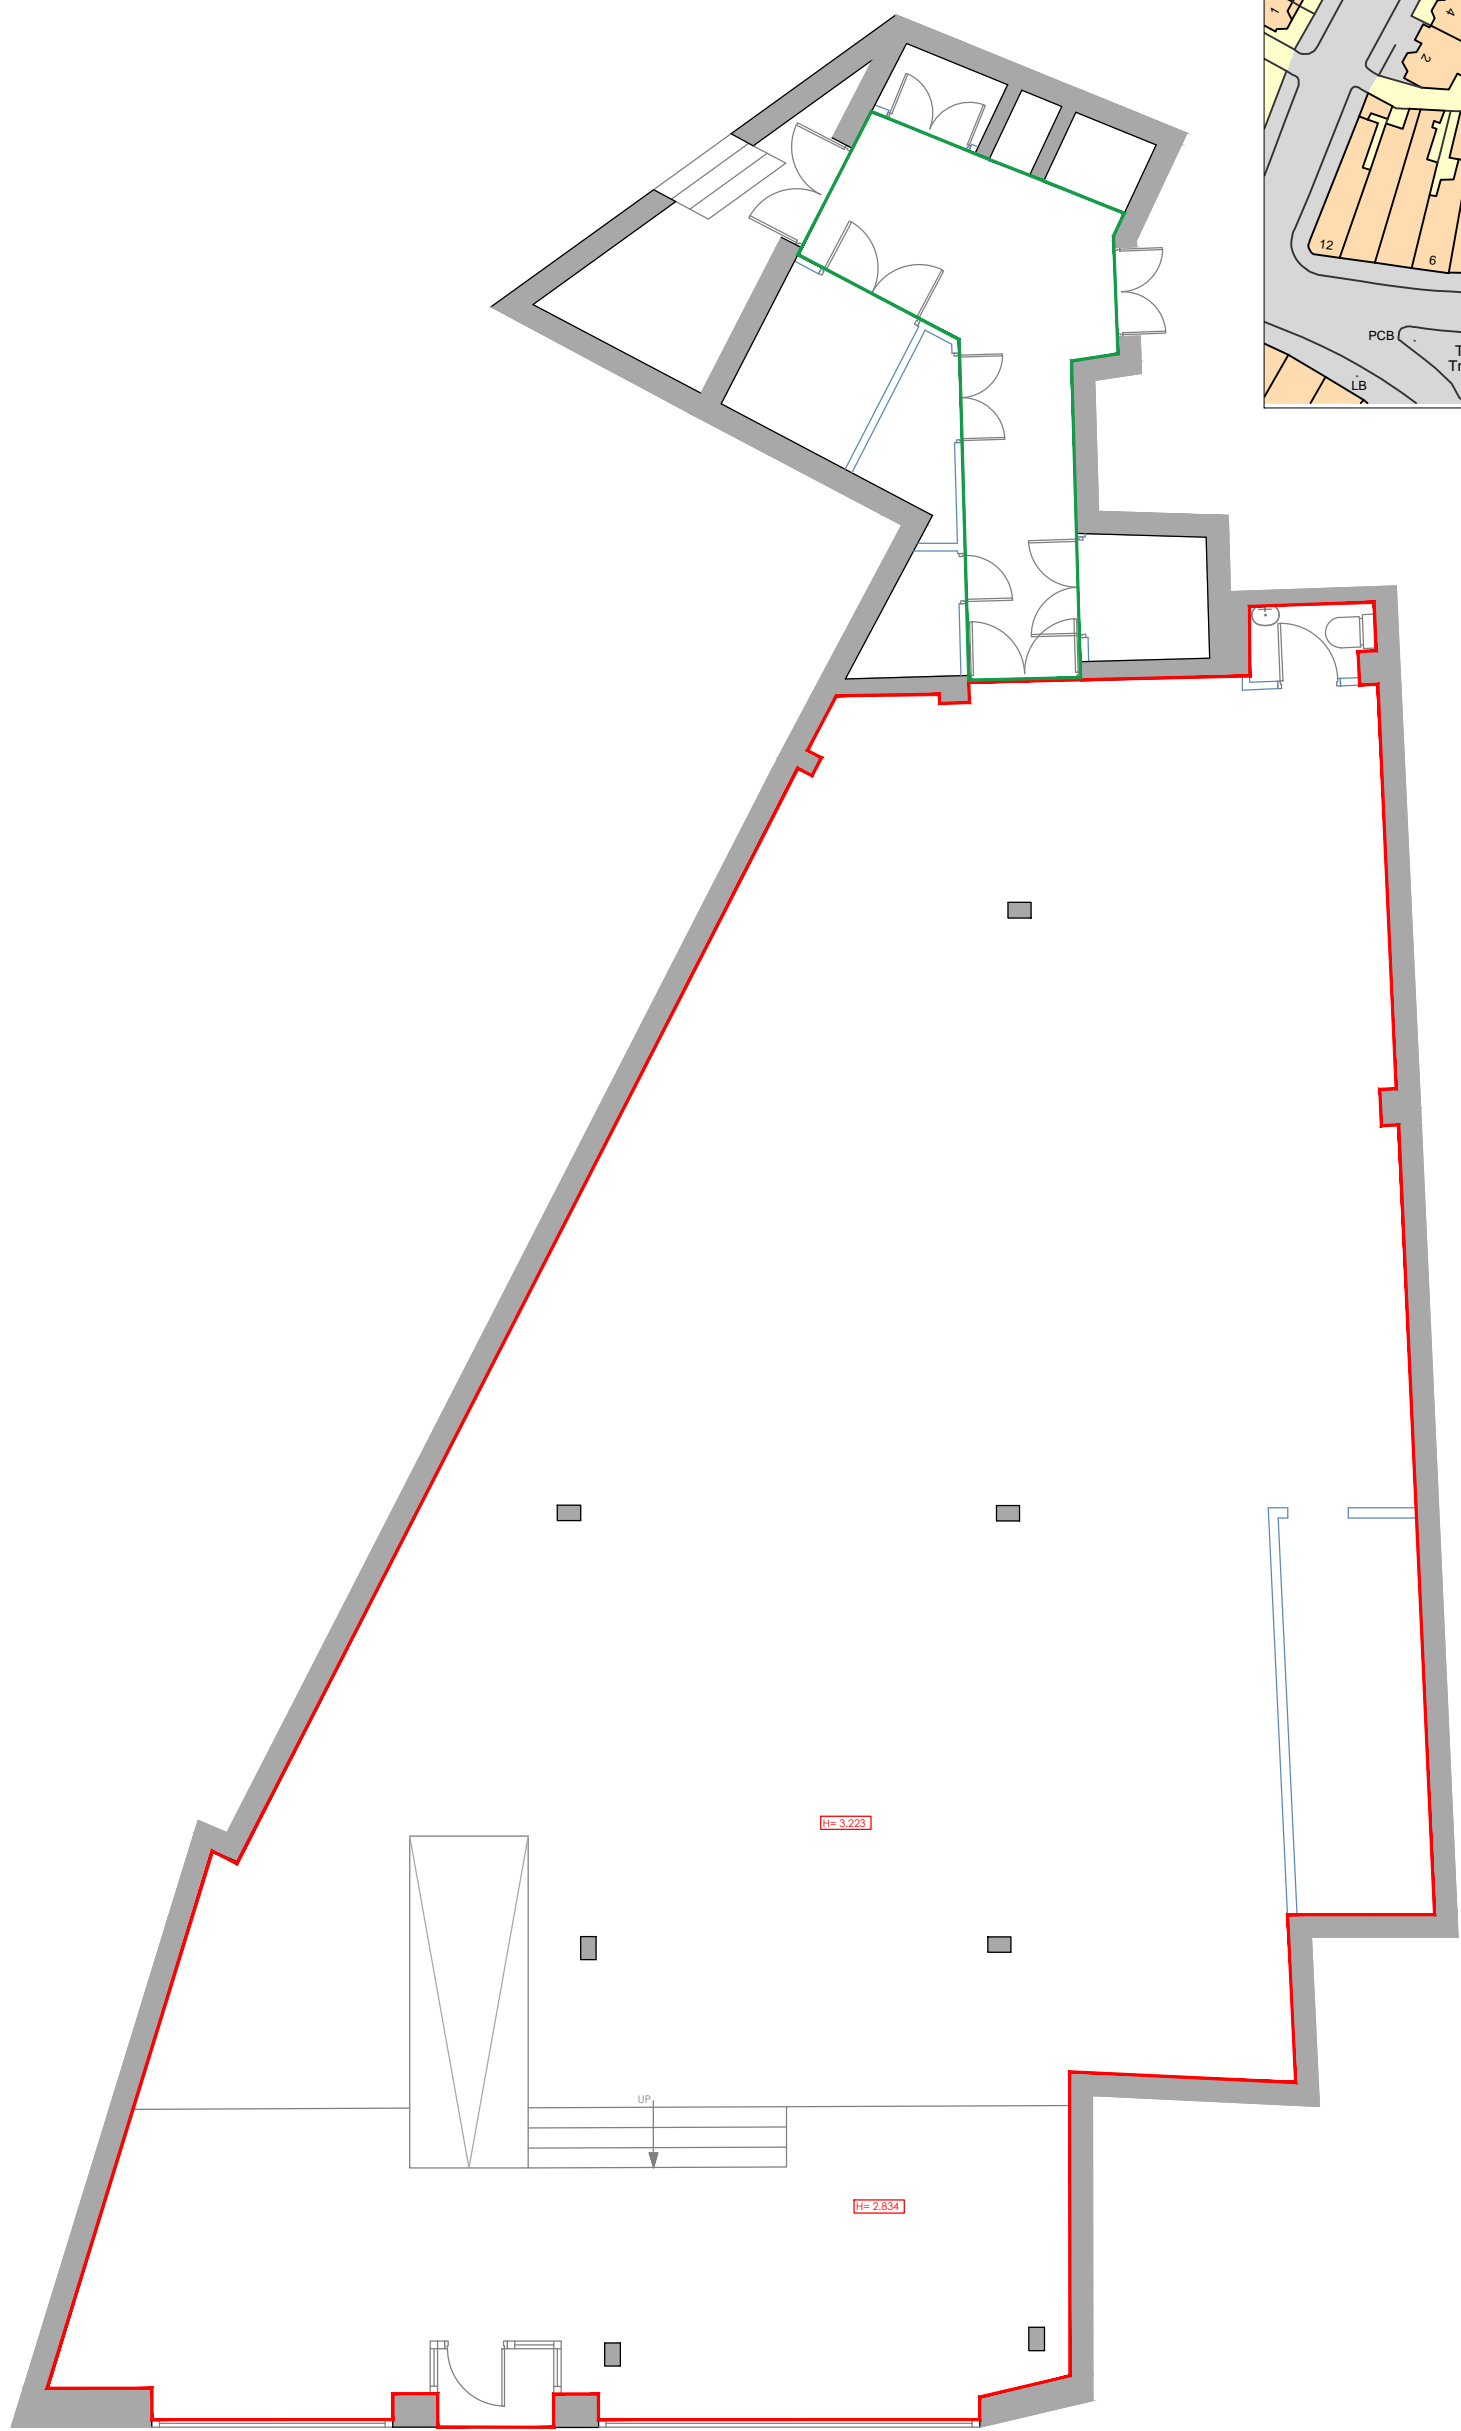


NO. 305
ENTRANCE

GREEN LANES

GROUND
FLOOR

SCALE 1:100

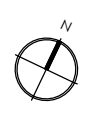

drawing address 305 GREEN LANES PALMERS GREEN N13 4YB	location/details GROUND FLOOR LEASE PLAN	date 16/11/2017	scale 1/100
		dwg. no. PP4889-03	sheet A3

