
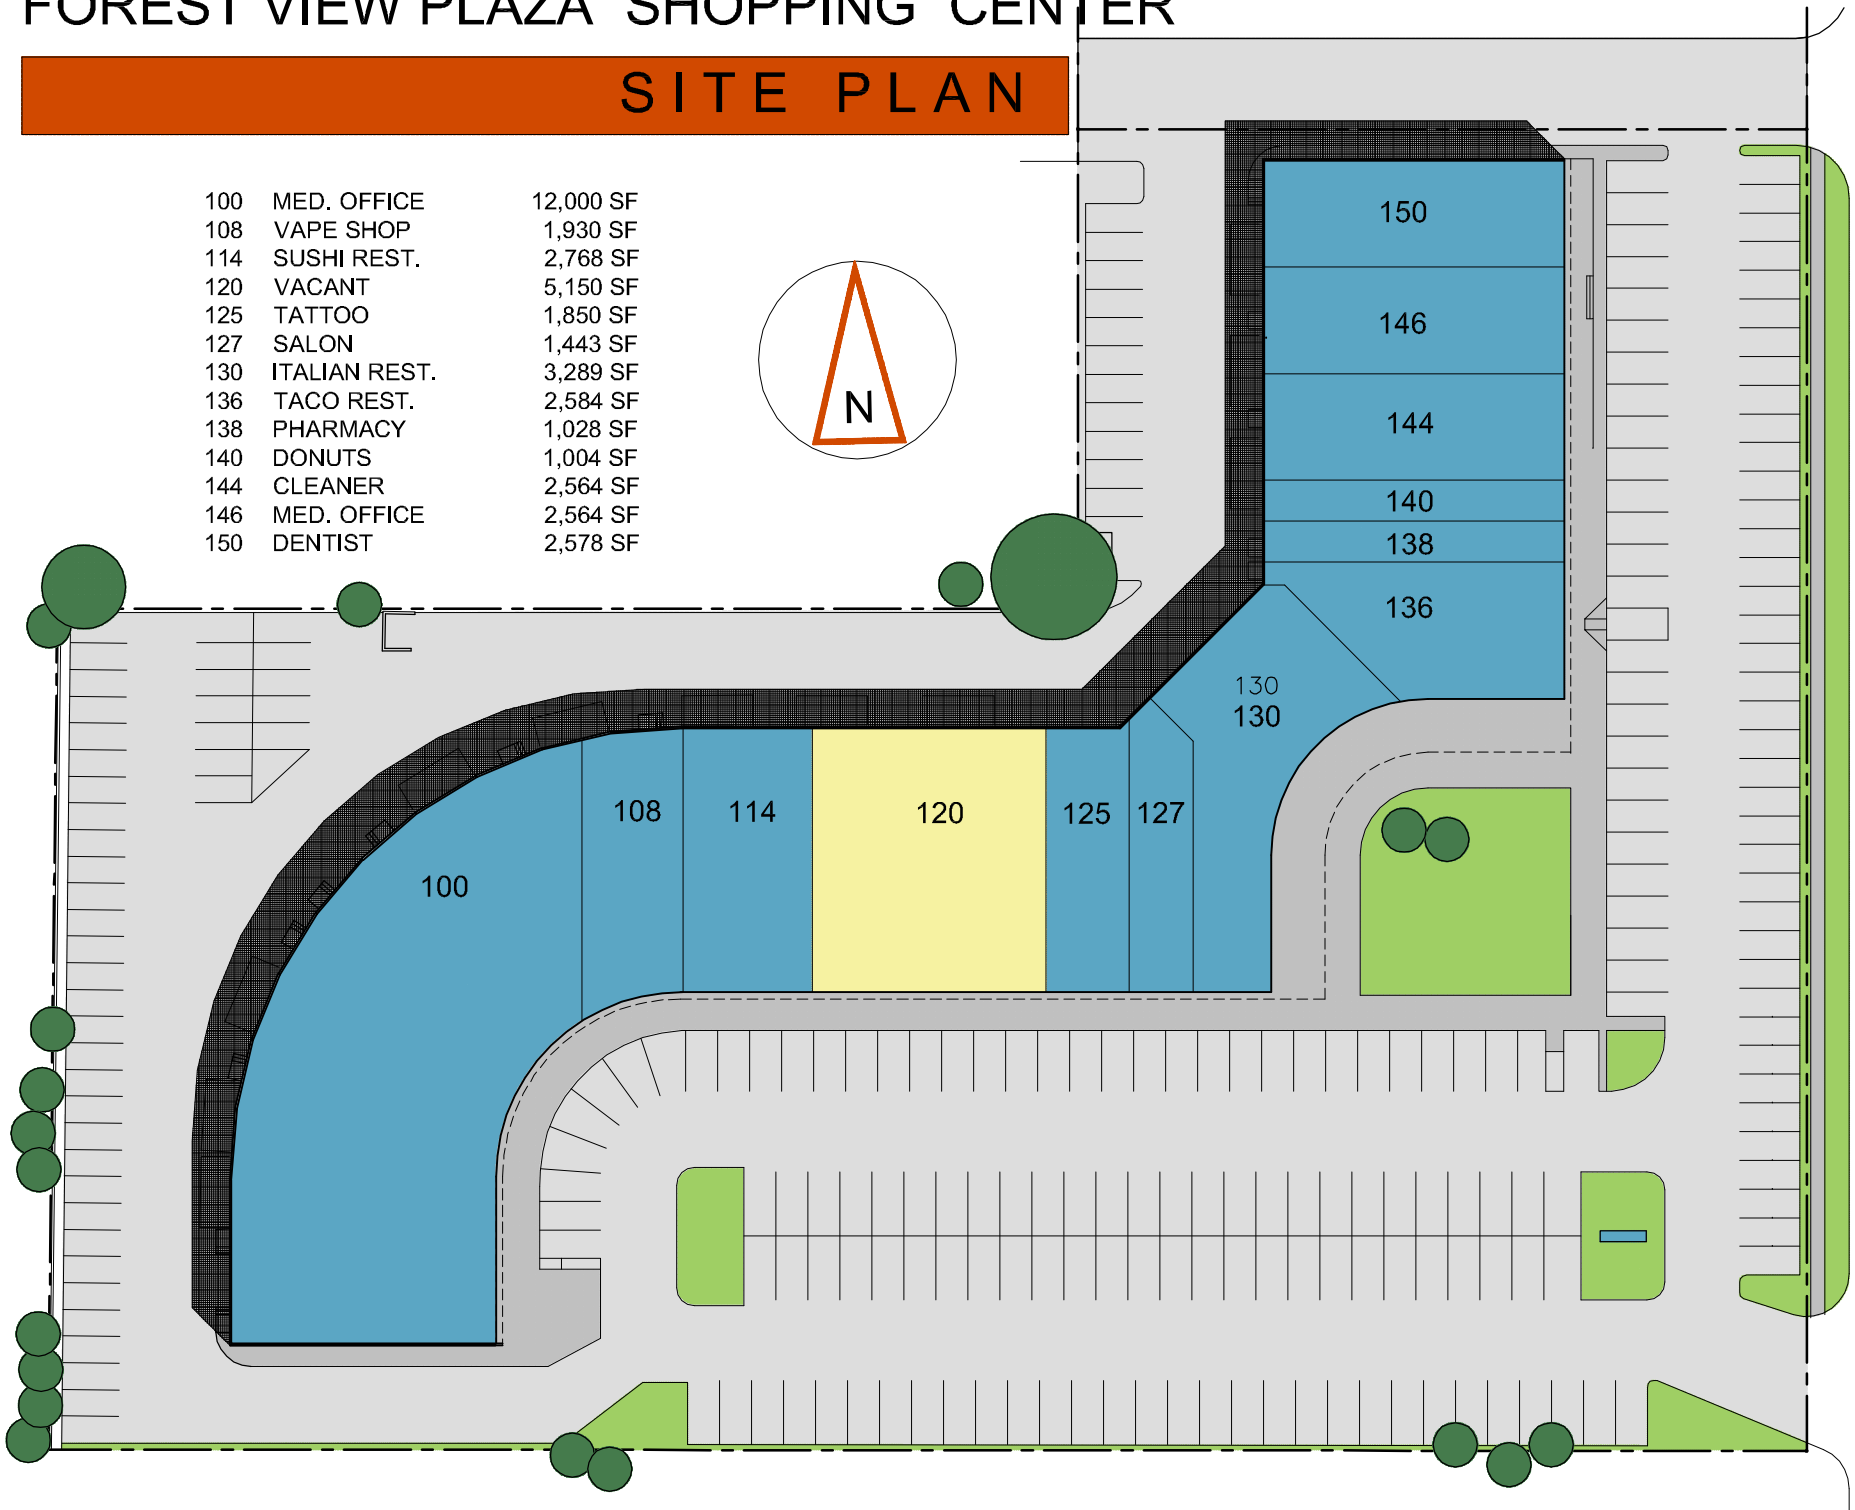


FOREST VIEW PLAZA SHOPPING CENTER

SITE PLAN

100	MED. OFFICE	12,000 SF
108	VAPE SHOP	1,930 SF
114	SUSHI REST.	2,768 SF
120	VACANT	5,150 SF
125	TATTOO	1,850 SF
127	SALON	1,443 SF
130	ITALIAN REST.	3,289 SF
136	TACO REST.	2,584 SF
138	PHARMACY	1,028 SF
140	DONUTS	1,004 SF
144	CLEANER	2,564 SF
146	MED. OFFICE	2,564 SF
150	DENTIST	2,578 SF

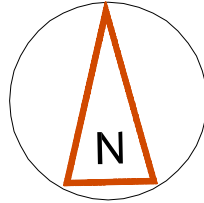

Forest Lane