


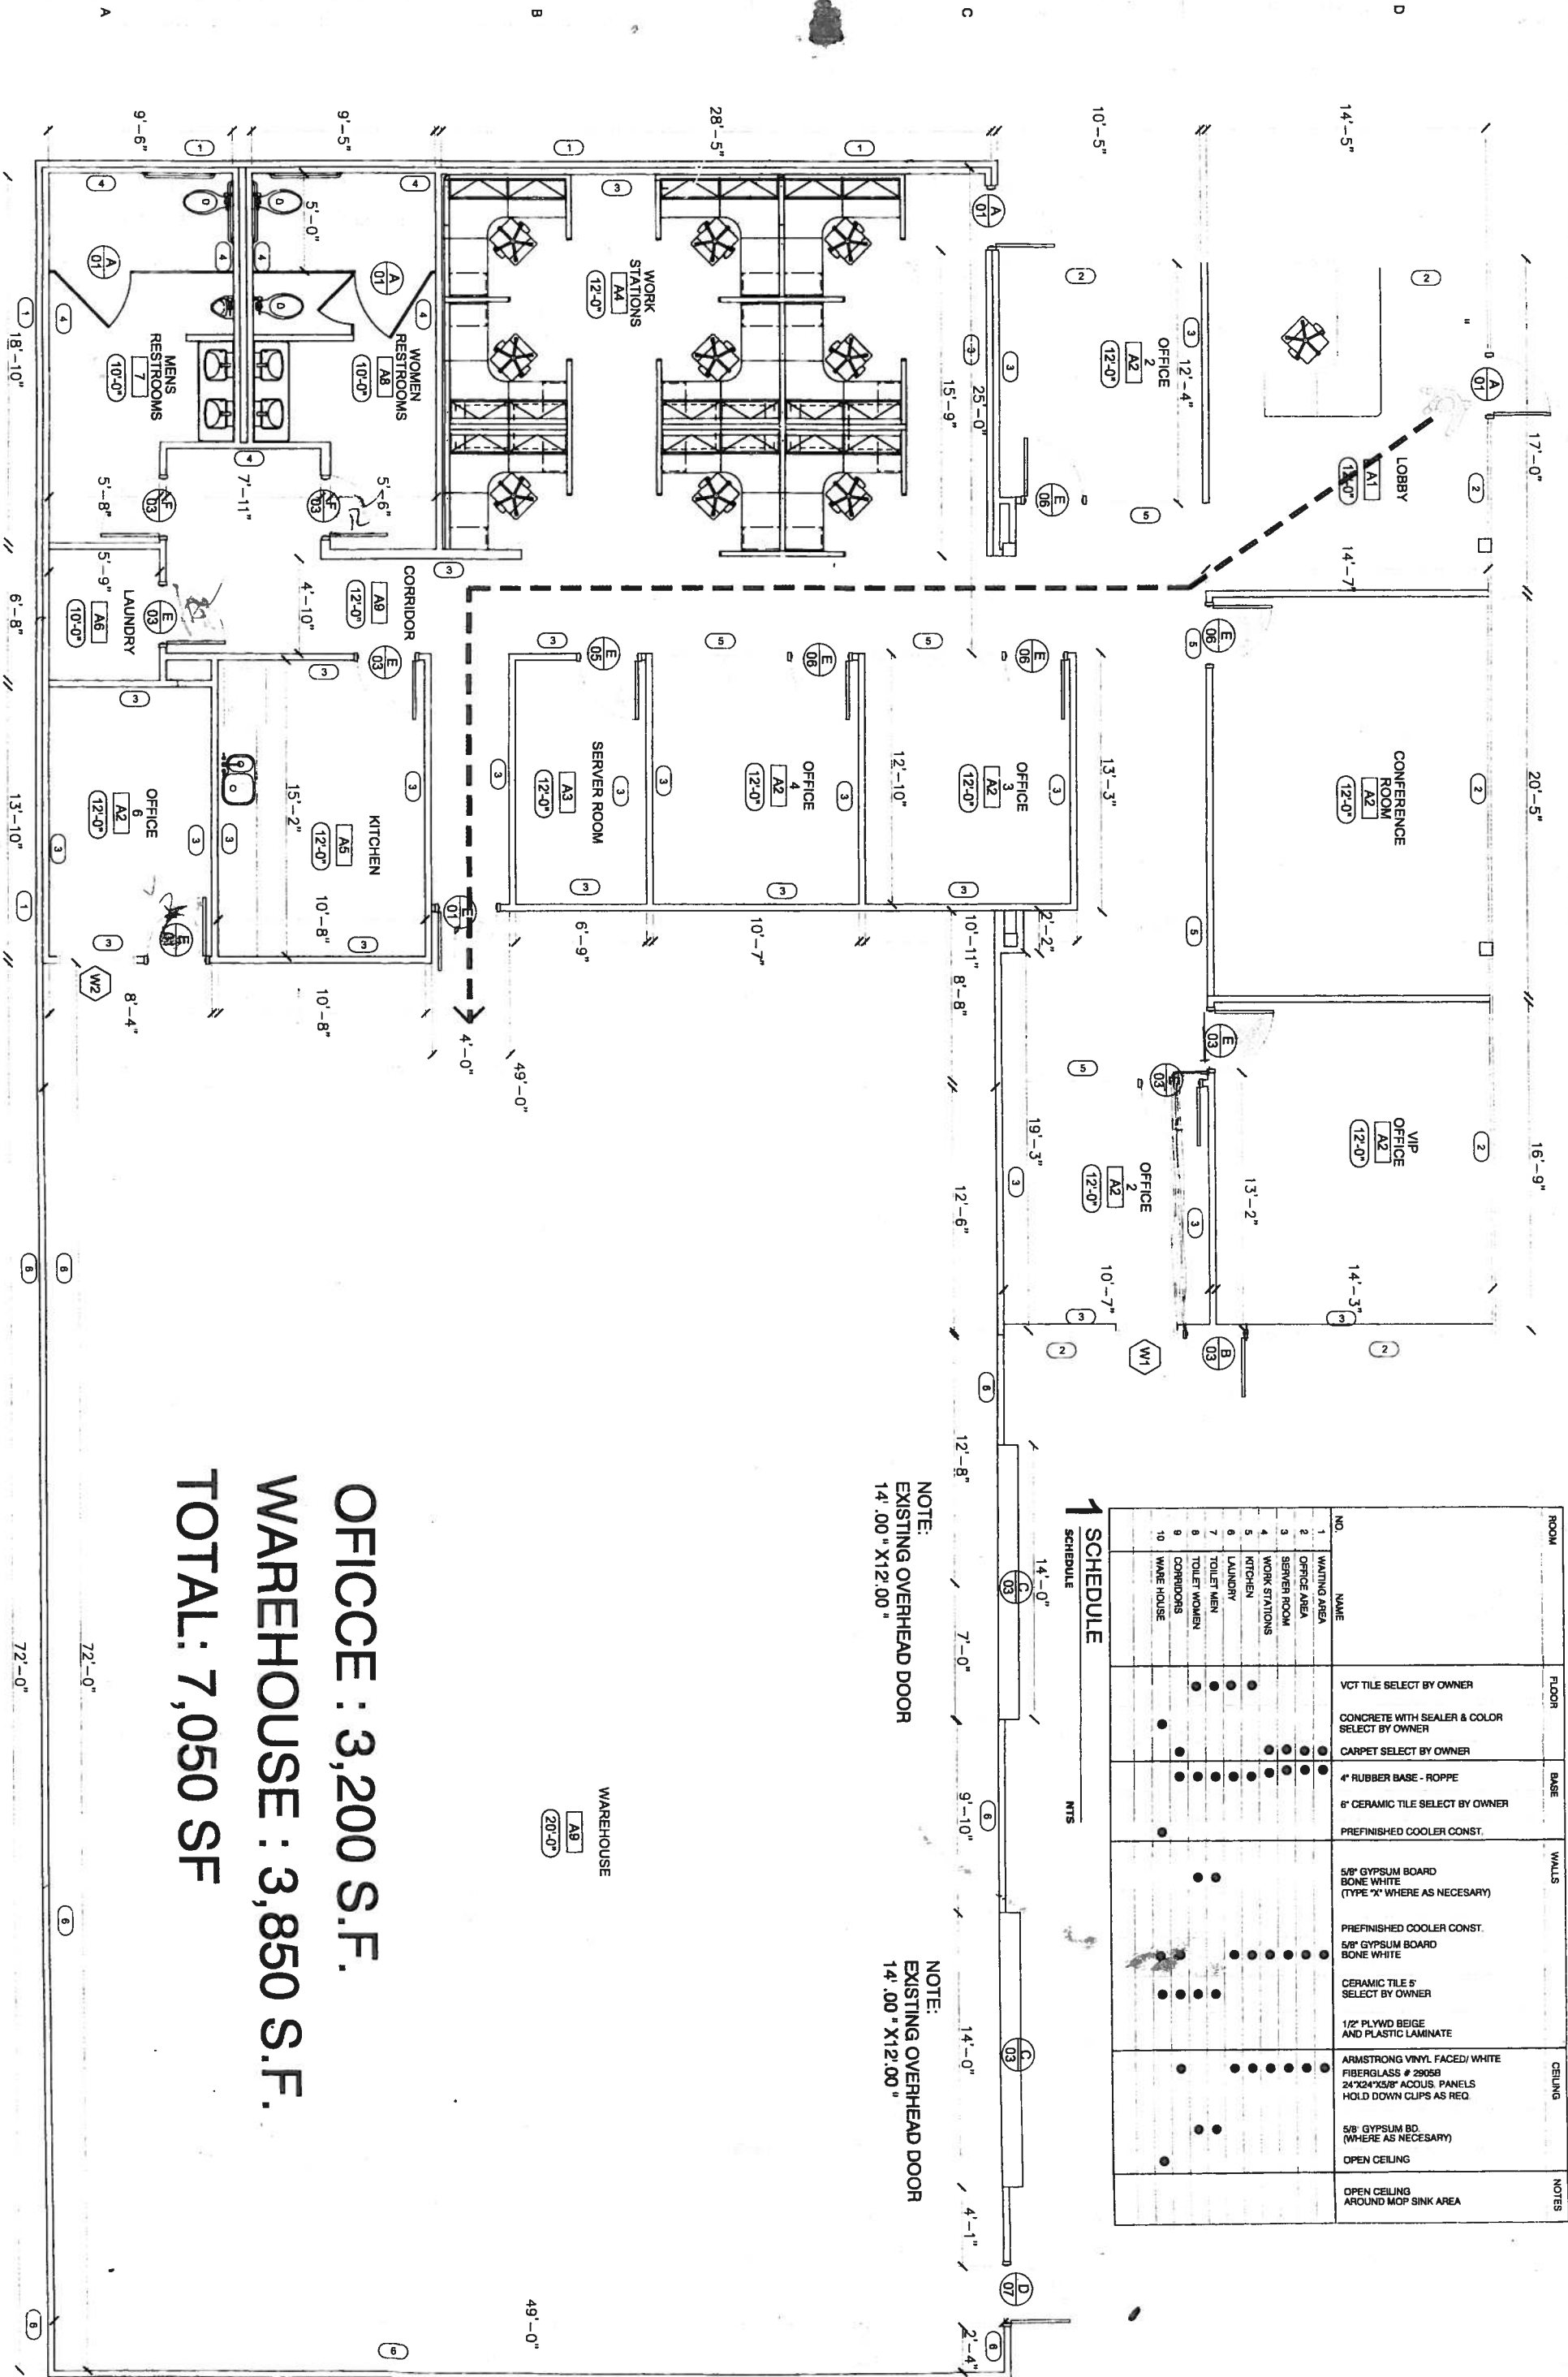

A=1 FLOOR PLAN

1

2

3

4

5

12810 1A MURPHY RD