


# Interior Layout

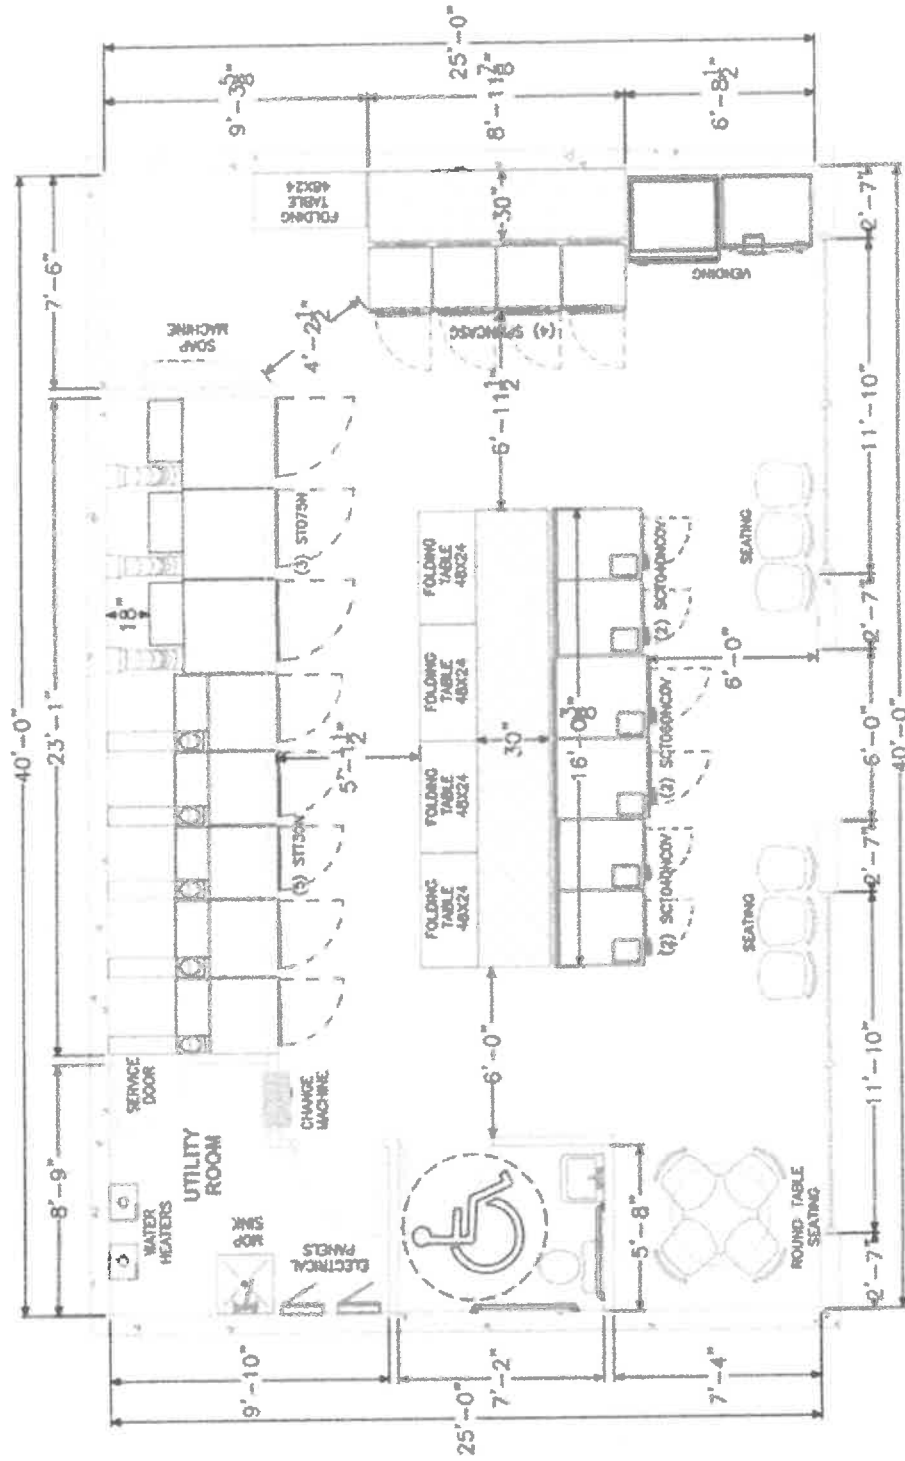



**CENTRAL RIDGE  
LAUNDRY**

PROJECT NO. C2017998  
AREA 1000  
DRAWN BY LAD  
DATE 2-NOV-20  
SPEED GREEN

NOT FOR CONSTRUCTION. EXISTING APPROXIMATE TO ORIGINAL RECORD. PLEASE SEE EXISTING DRAWINGS FOR ACCURATE DIMENSIONS AND MATERIALS.