


Sketch

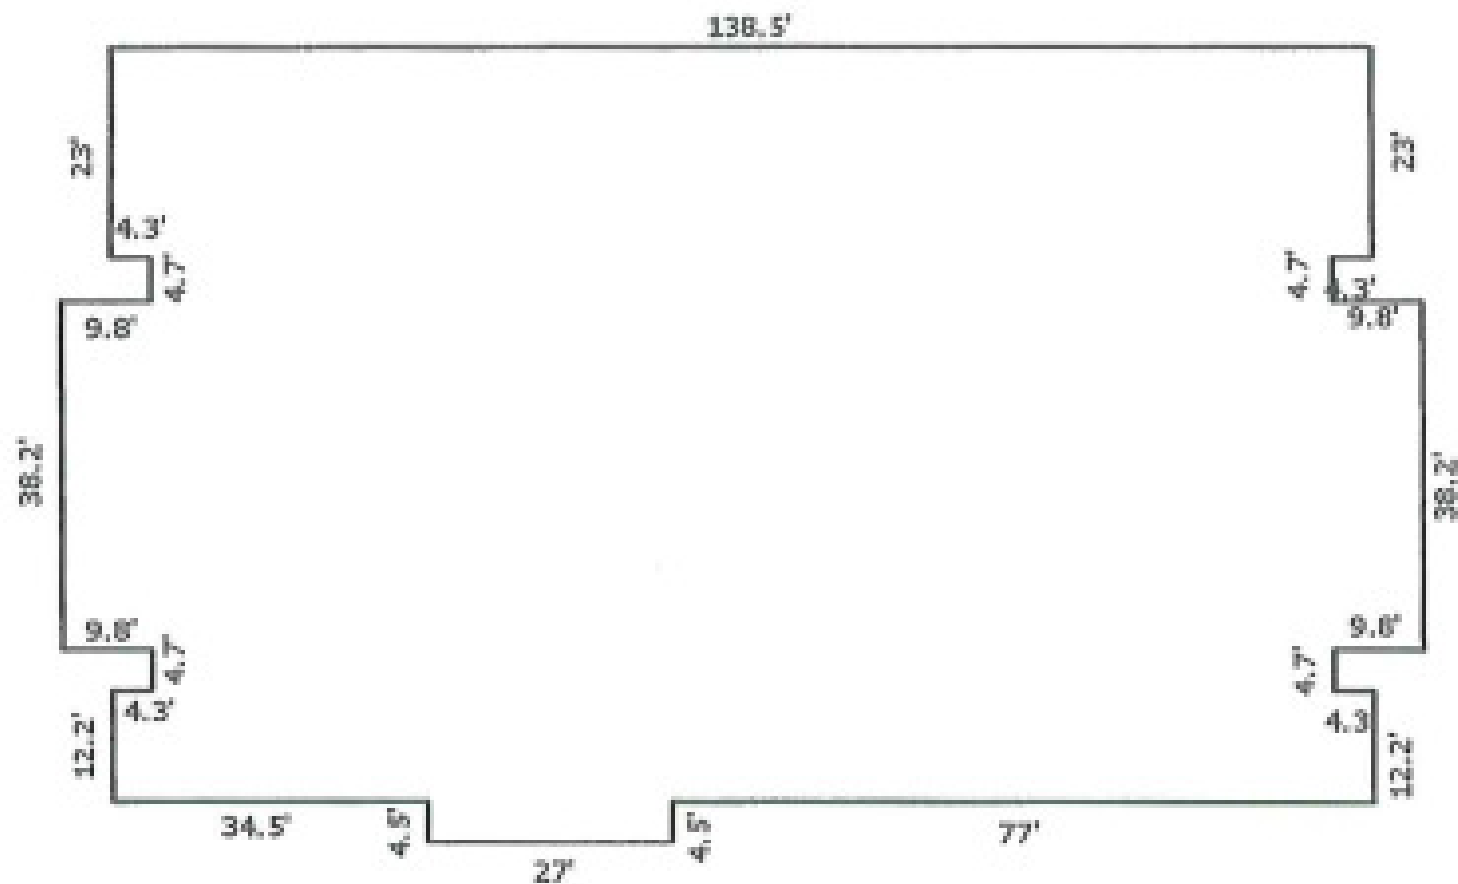

Robin Hood Drive (Side)

AREA CALCULATIONS SUMMARY

Code	Description	Net Size	Net Totals
GBA1	First Floor	11928.44	11928.44

BUILDING AREA BREAKDOWN

Breakdown			Subtotal
First Floor			
23.0	x	138.5	3185.50
4.7	x	129.9	610.53
149.5	x	38.2	5710.90
4.7	x	129.9	610.53
138.5	x	12.2	1689.70
4.5	x	27.0	121.50