


2005332 1/100

FLOOR PLANS
WINDWARD WAY MEDICAL-PROFESSIONAL

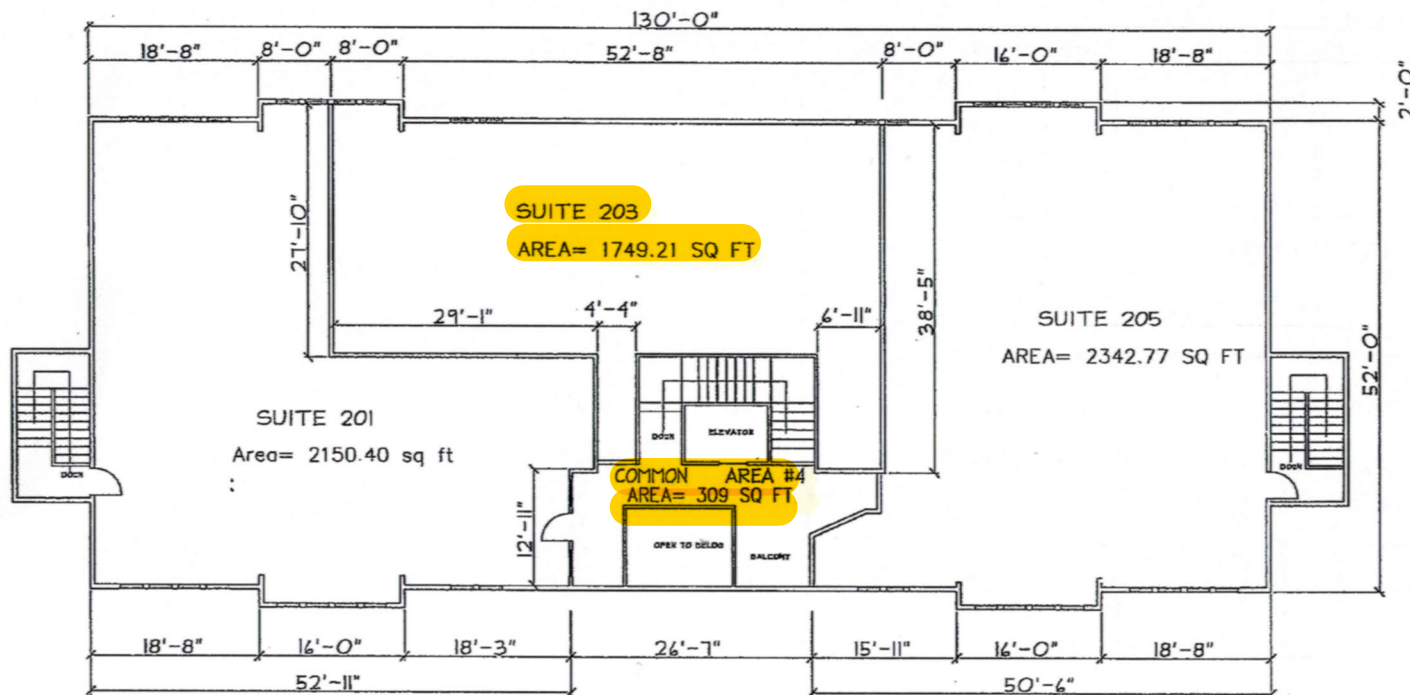


SECOND FLOOR PLAN

REV 11-21-05

CERTIFICATION
I, Michael W. Fraser, a Registered Professional Engineer, certify the accompanying floor plans are an accurate presentation of the floor plan of the building.

Michael W. Fraser

Michael W. Fraser

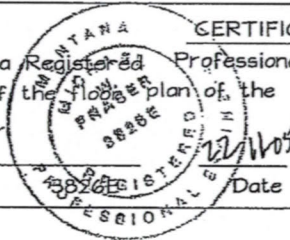

Date