



FOR LEASE

3 AUTRY | IRVINE, CALIFORNIA

**FULL
REFURBISHMENT
NEARING COMPLETION**

±14,218 SQ. FT. FREESTANDING INDUSTRIAL BUILDING
PREMIER IRVINE SPECTRUM LOCATION

MIKE VERNICK, CCIM, SIOR
SENIOR VICE PRESIDENT | 714.935.2354 | MVERNICK@VOITCO.COM

VOIT REAL ESTATE SERVICES
2400 E. KATELLA AVE., SUITE 750, ANAHEIM, CA 92806

voitco.com

PROPERTY FEATURES



Premier Irvine Spectrum Location



An approximate 14,218 Sq. Ft.
Freestanding Industrial Building



Approximately 1,800 Sq. Ft. of
Single-Story Executive Offices



Private Parking Area



Two (2) Grade Level Doors



Open Design with Modern Finishes



800 Amps, 120/208 Volts (Verify)



16' Min. Warehouse Clearance



Signage Possible Along Blake Parkway



±23 Parking Spaces



Two (2) Restrooms



Immediate 5, 405 & 133 Freeway
Access



Natural Gas Service




Recent Refurbishments Include:

- New Roof
- New Restrooms
- New Warehouse Lighting
- New Asphalt
- New Paint
- New Landscaping


SITE PLAN

AUTRY

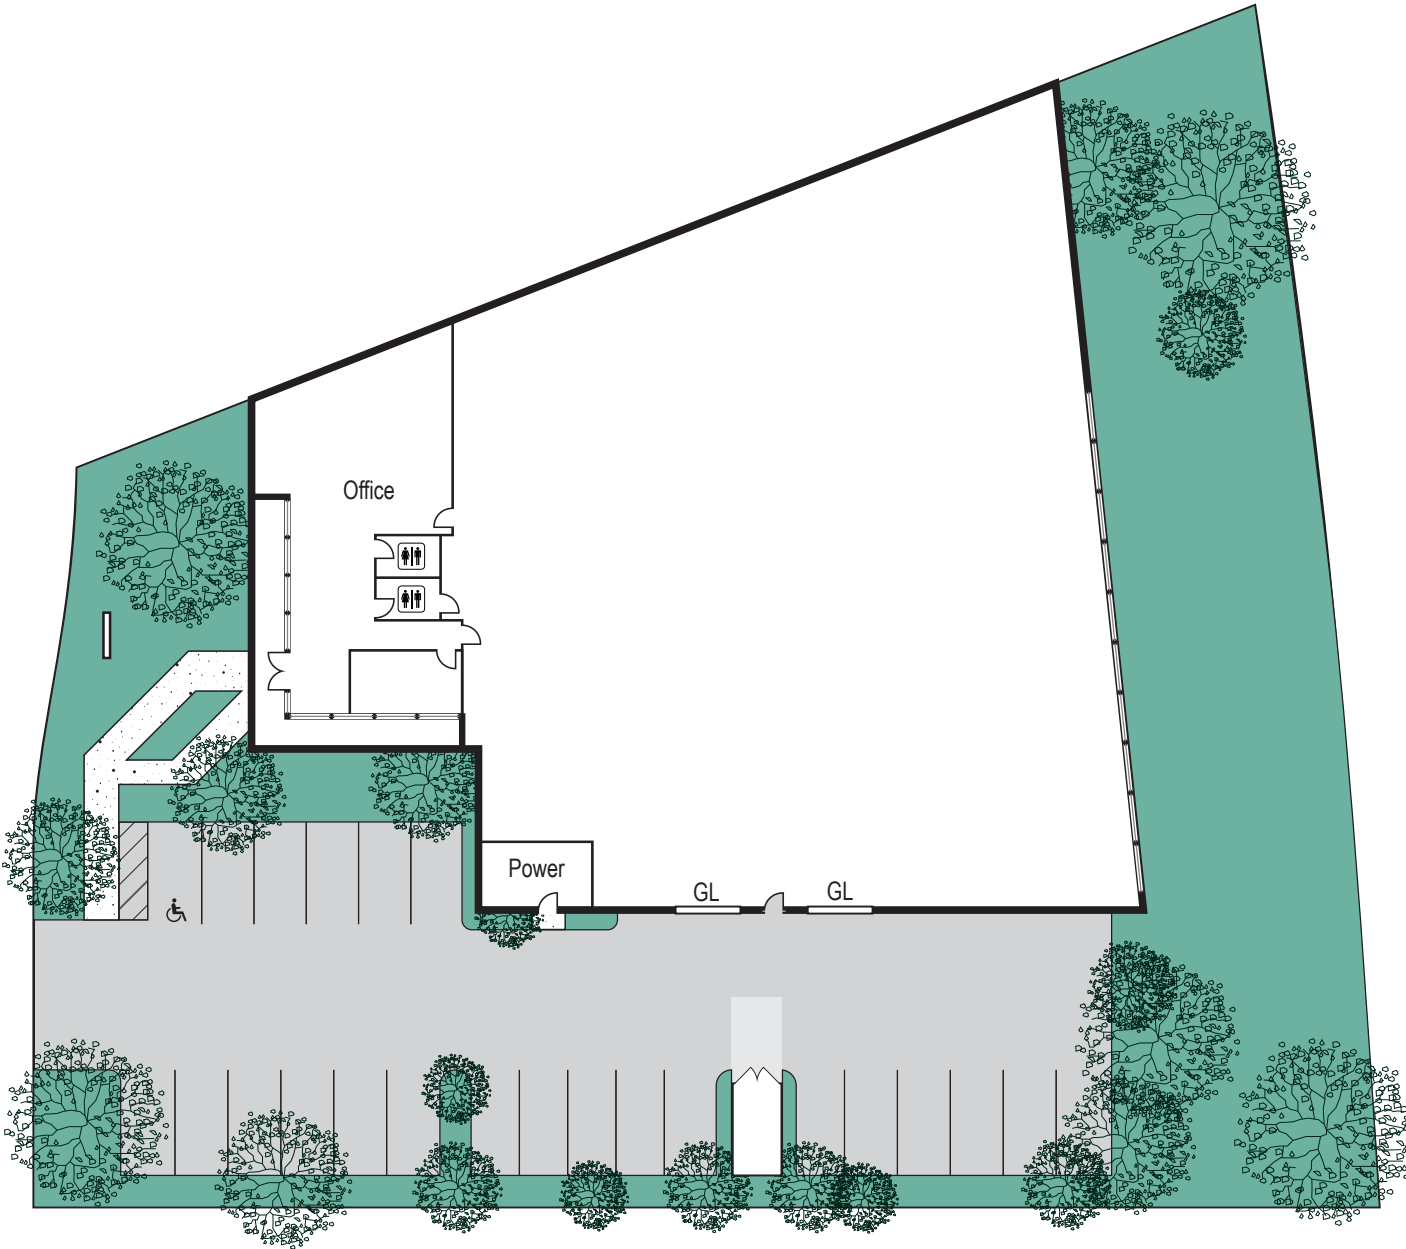

*Site plan not to scale.

FOR LEASE

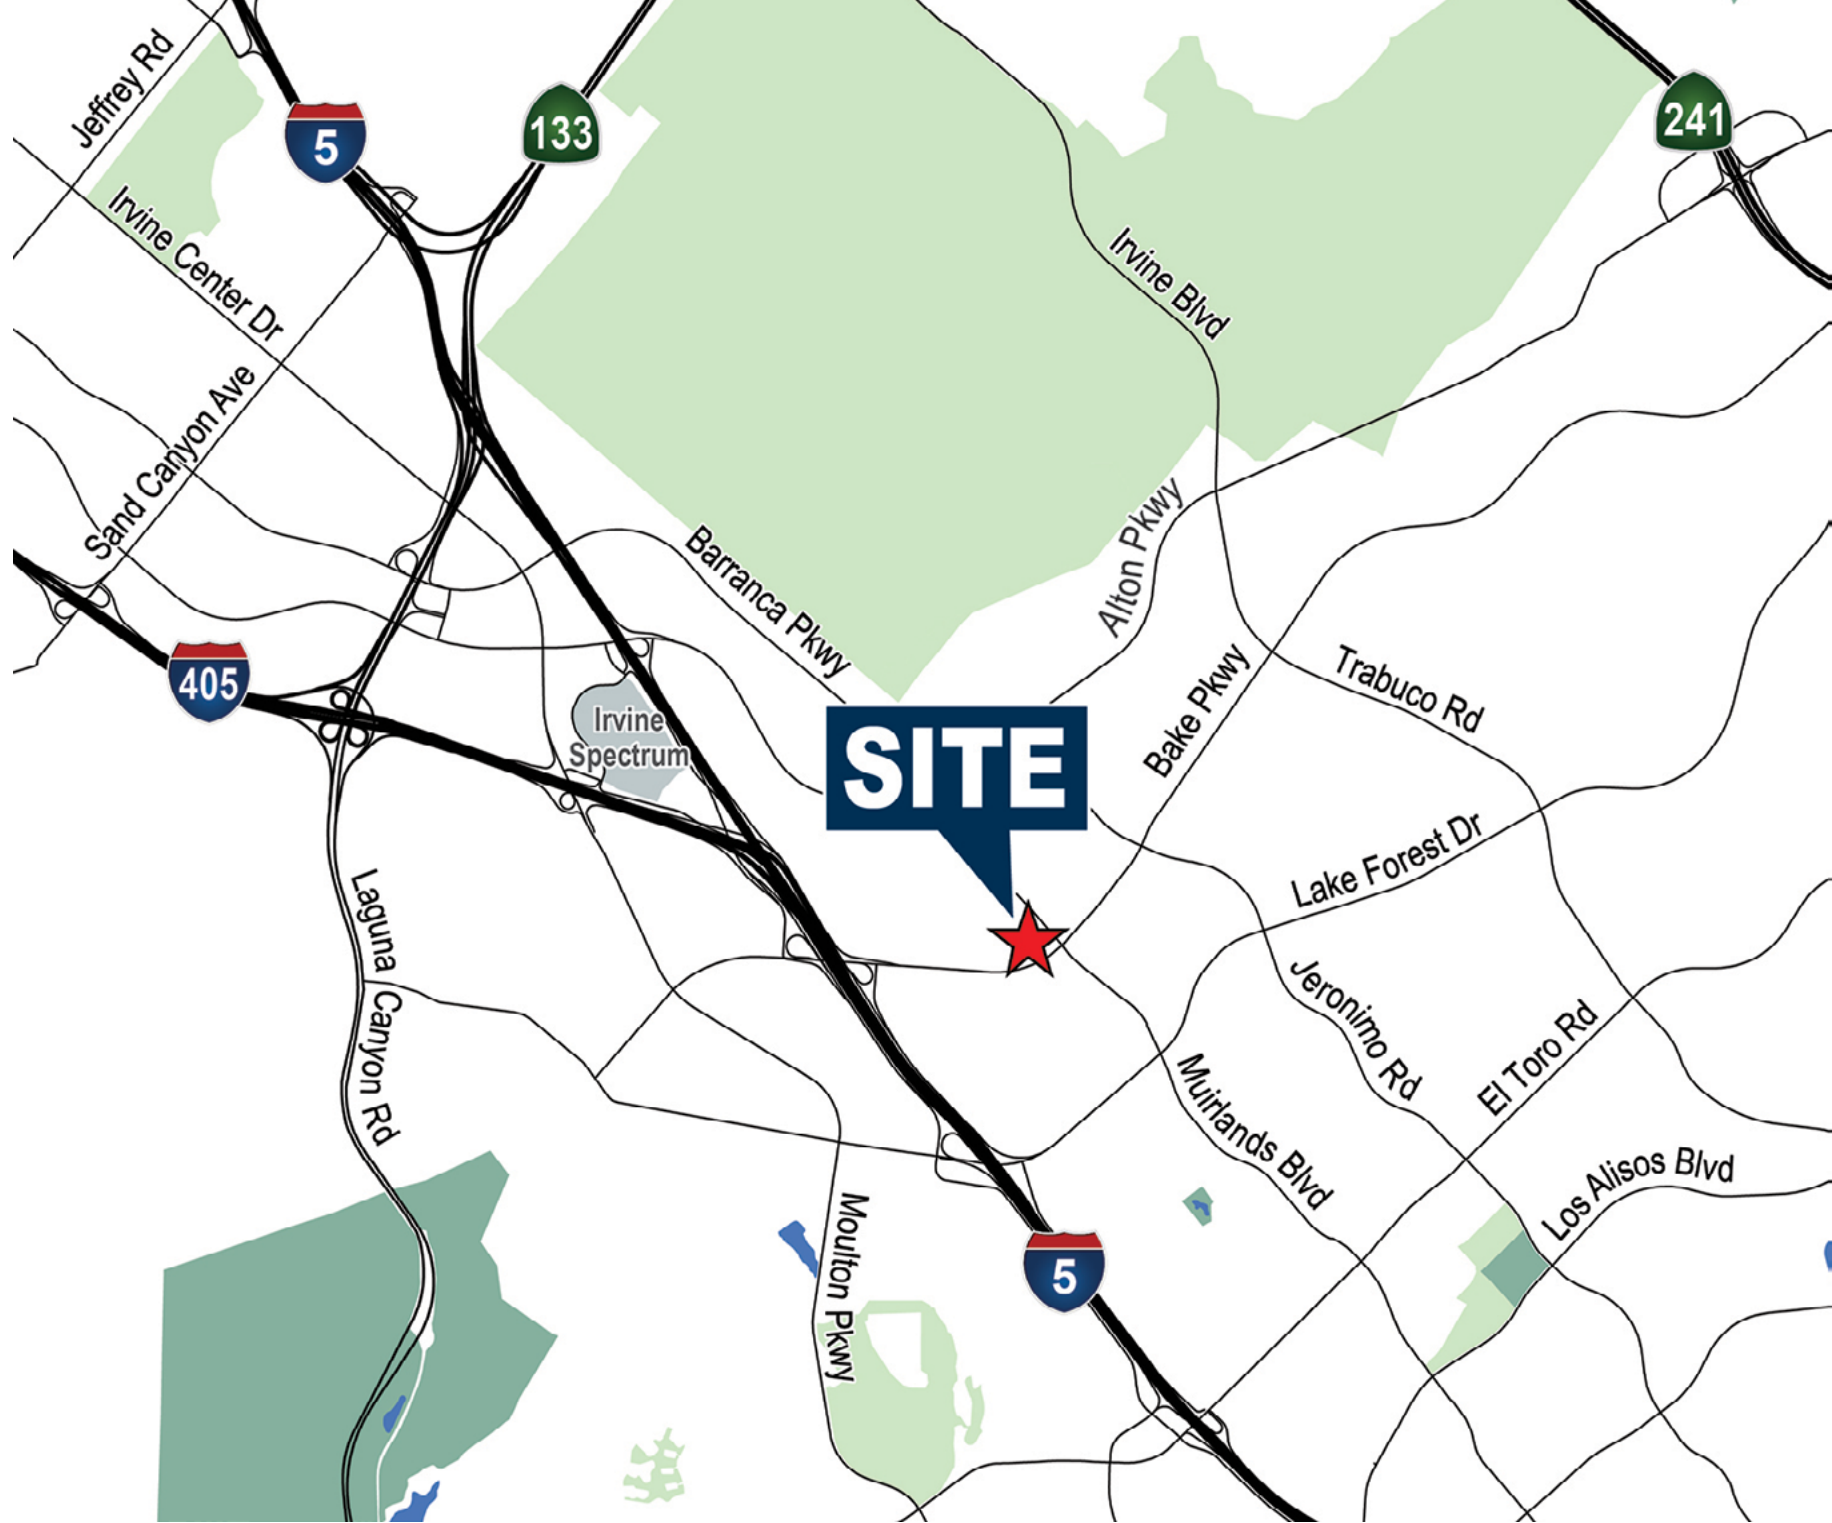



FOR LEASE

3 AUTRY | IRVINE, CALIFORNIA

SITE

Alton Pkwy



Irvine
Spectrum



Alton Pkwy

Jeronimo Rd

Trabuco Rd

Bake Pkwy

Muirlands Blvd

Irvine Center Dr

Research Dr

Rockfield Blvd

Lake Forest Dr

Lake Forest Dr



Bridge Pkwy

Voit

REAL ESTATE SERVICES



HEFNER
VERNICK
TEAM

MIKE VERNICK, CCIM, SIOR
EXECUTIVE VICE PRESIDENT

714.935.2354
mvernicks@voitco.com

Lic. #01420885

2400 E. KATELLA AVENUE | SUITE 750 | ANAHEIM, CALIFORNIA 92806 | 714.978.7880 | 714.978.9431 FAX

Licensed as a Real Estate Broker and Salesperson by the DRE. The information contained herein has been obtained from sources we deem reliable. While we have no reason to doubt its accuracy, we do not guarantee it. ©2026 Voit Real Estate Services, Inc. All Rights Reserved. Lic. #01991785

voitco.com