




square feet
+ more or less

Approximate square feet as shown on attached:

Paved parking area: 32' X 40' = 1280'
Building: 70' X 48' = 3360'
Garage: 20' X 36' = 720'

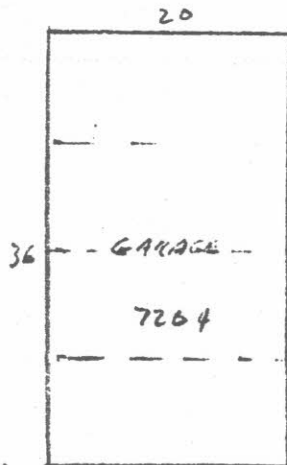


APPROX SCALE
1" = 16'

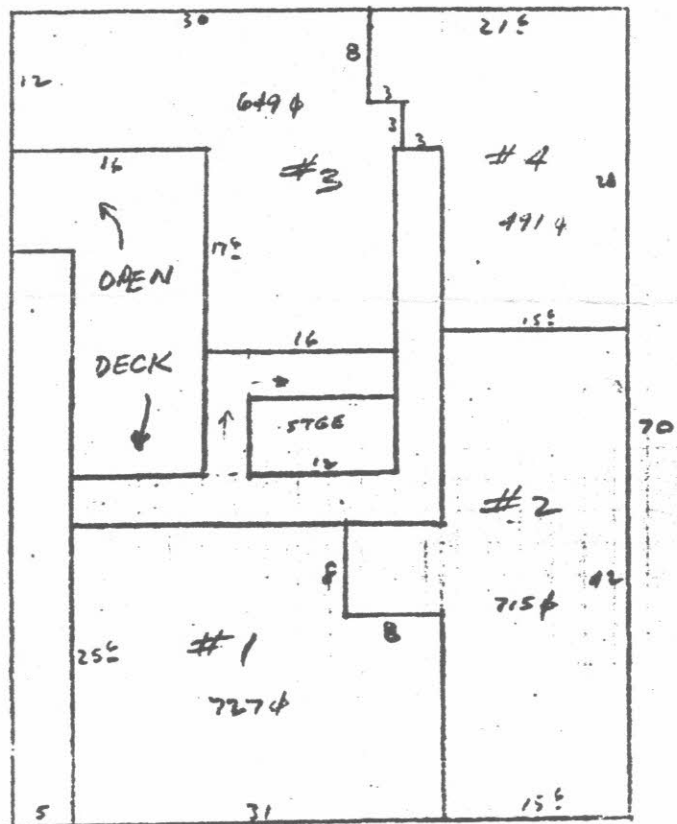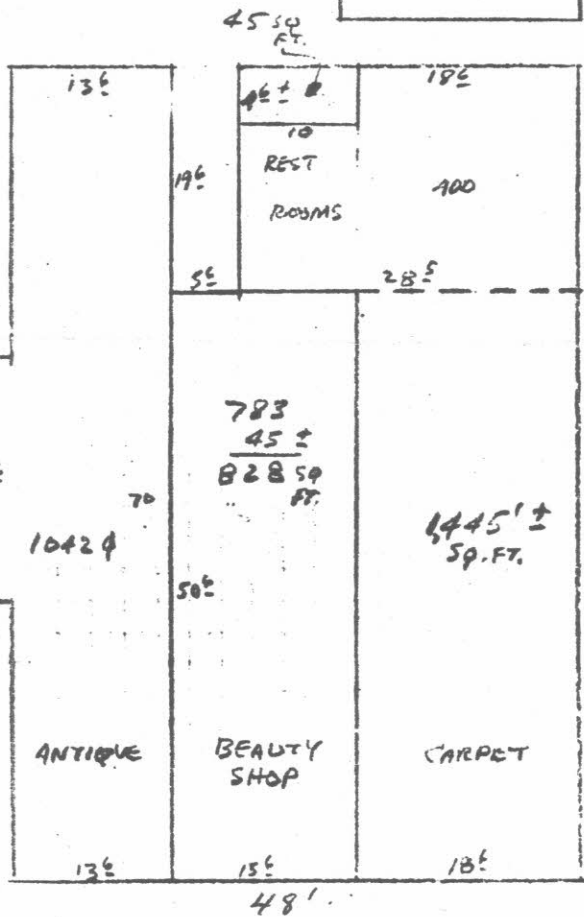


EDINBURGH AVE

EDINBURGH AVE

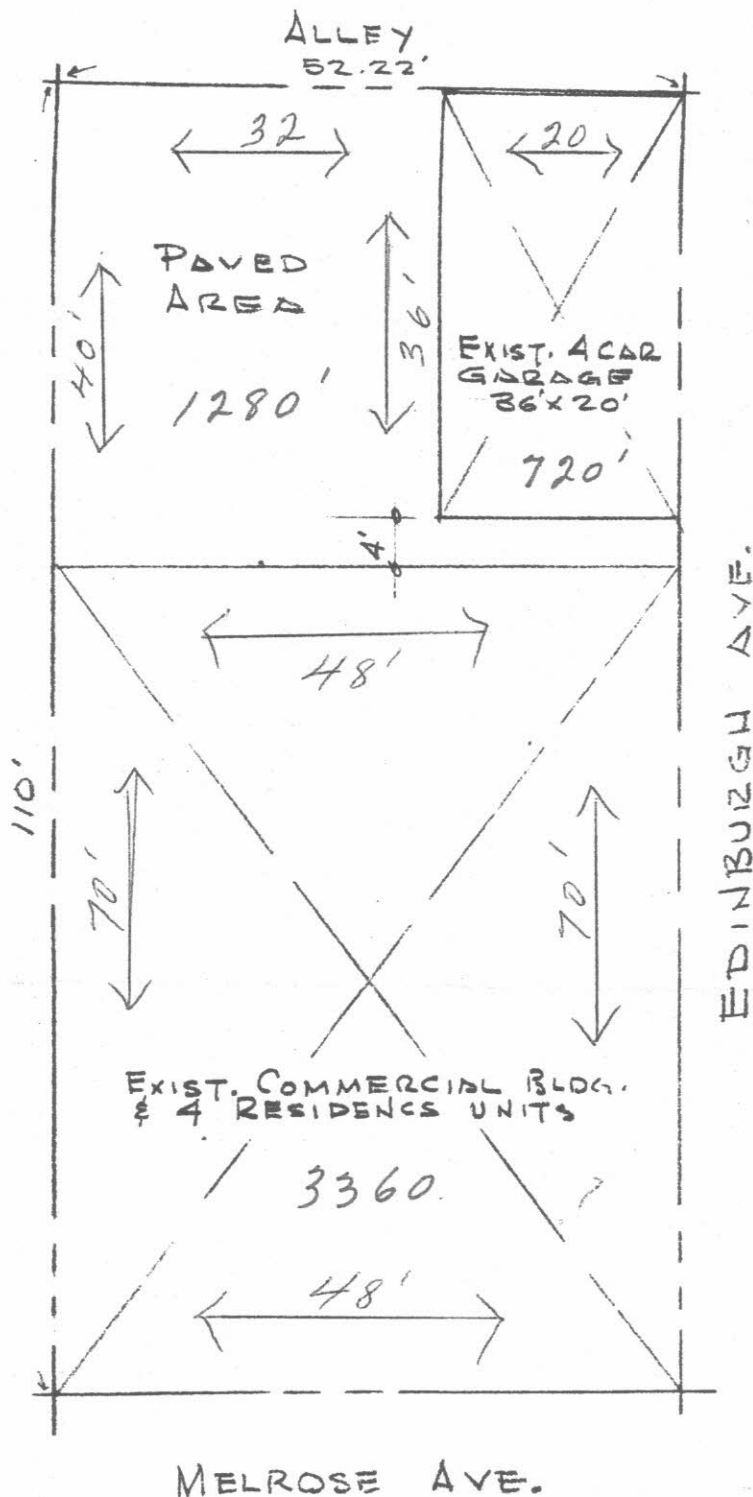

INSTALL 5/8" SHEETROCK ON INTERIOR THIS WALL

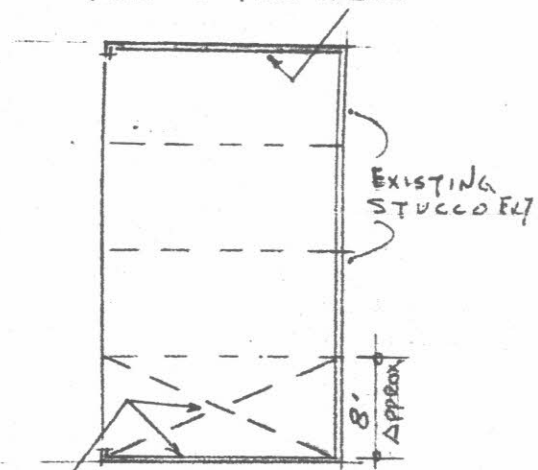

PLAN - EXIST. GARAGE

INSTALL 5/8" SHEETROCK ON INTERIOR THIS WALL AND PORTION OF CEILING

NOTE

SHEETROCK TO BE INSTALLED ON 2"x4" STUDS & JOISTS IN ACCORDANCE WITH DIVISION 47 L.A.B.C.

CHANGE GARAGE OCCUPANCY FROM J1 TO G1

LOT-60

TRACT-5244

ZONE C-2-1

7974-78 MELROSE AVE.

668 N. EDINBURGH AVE.



SCALE 1/16" = 1'-0"

4-22-66

AVE

AVE.

5.0°11.15"E

EDINBURGH

CLINTON

ST.

AVE:

HAYWORTH

AVE

AVE.

FAIRFAX

TRACT No 5244
LOTS 1-106
M.B. 54-42

