


DEMOLITION PLAN

SCALE: 1/8" = 1'-0"

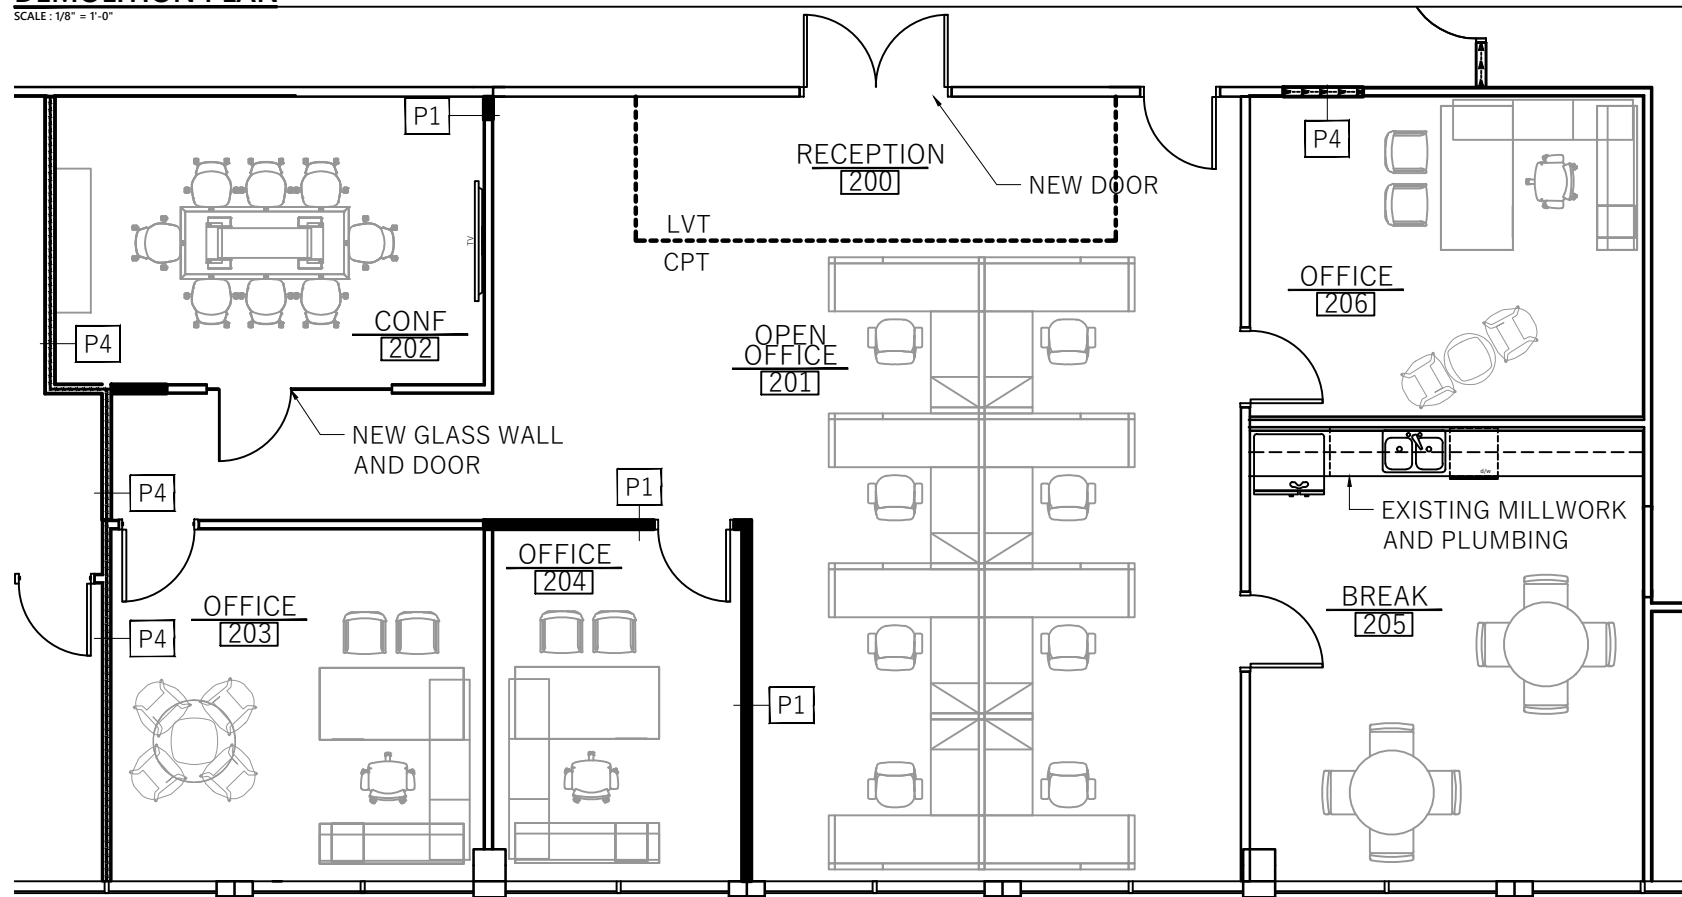


PRELIMINARY PLAN

SCALE: 1/8" = 1'-0"

Reproductions as well as incorrect print sizes could cause scaling issues. Contractors are responsible for as build verifications for any material take offs and flooring estimates. Planning Interiors, Inc. shall not be held responsible for drawings being scaled for flooring or material estimates.

KEY PLAN

N.T.S

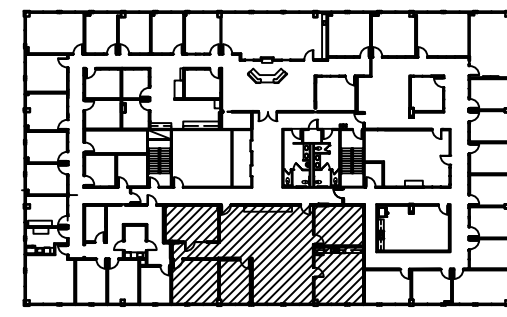

PARTITION TYPE LEGEND

P1	—	PARTITION TYPE SYMBOL (REFER TO I-0.3 FOR MORE DETAIL)
E1	====	EXISTING PARTITIONS TO REMAIN
ER	-----	EXISTING PARTITION TO BE REMOVED
P1	—	NEW CEILING HEIGHT PARTITION
P4	▬▬▬▬	NEW/UPGRADED FULL HEIGHT PARTITION (WITH SAB)

PLANNING INTERIORS
 6000 LAKE FORREST DR NW, SUITE 120,
 ATLANTA, GA 30328

SPEC SUITE
 2100 SHADOWOOD
 2ND FLOOR
 ATLANTA, GA 30339

DATE:	DESCRIPTION
01.07.26	Issued for review

TENANT REVIEW/ APPROVAL

SIGNATURE _____

DATE _____

JOB NO: 26009

DRAWN BY: EA/CS

RSF: 2,451

P-1.2
 PRELIMINARY
 PLAN- OPTION
 2

Drawings, specifications and other documents including those in electronic form, prepared by Planning Interiors, Inc. and their consultants are instruments of service for use solely with respect to the contracted work for this project. Planning Interiors Inc. and their consultants shall be deemed the authors and owners of their respective instruments of service and shall retain all common law, statutory and other reserved rights, including copyrights.