


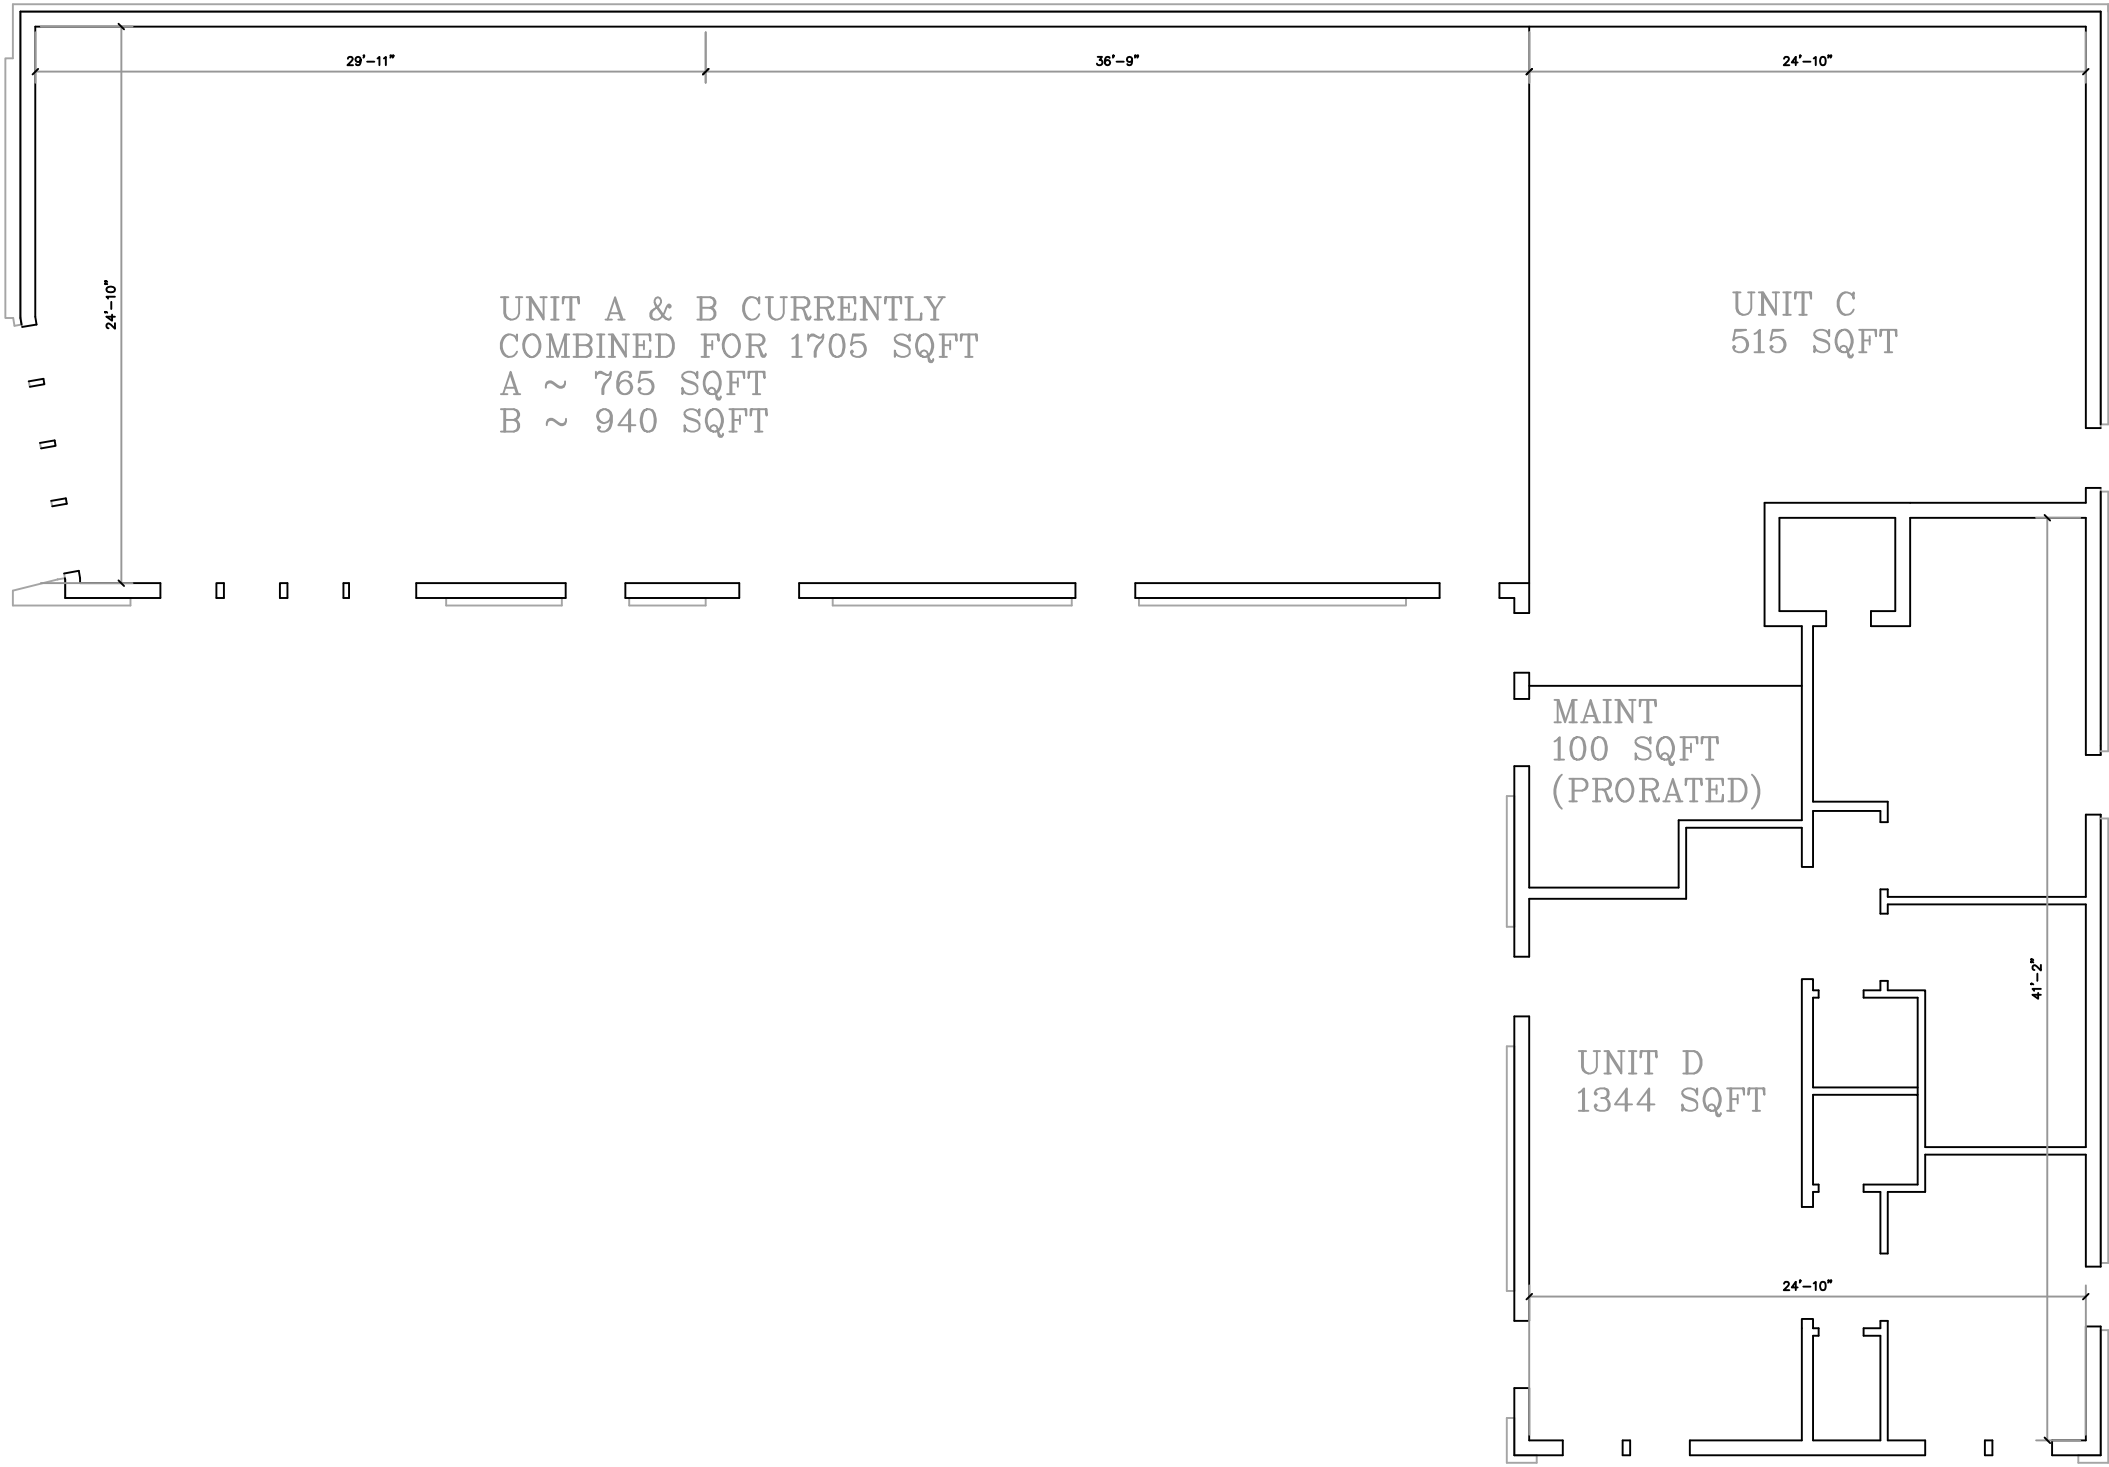

PROPOSED CHANGES

SCALE 1/4"=1'-0"

CONTRACTOR AND/OR OWNER SHALL VERIFY ALL DIMENSIONS, DRAWINGS AND DETAILS. EVERY ATTEMPT HAS BEEN MADE IN THE PREPARATION OF THESE DRAWINGS TO AVOID ERRORS OR MISTAKES. SQUARE ONE DESIGN WILL NOT BE HELD LIABLE FOR ERRORS ONCE CONSTRUCTION BEGINS.



1444 BARNWELL ST.

SQUARE ONE DESIGN SERVICE
GILBERT C 803 957 0445

DRAWN BY

BOSTIC

DATE

REV. NO DATE

PLAN NAME

PLAN NUMBER

SHEET NUMBER

OF