


# 60' Access Easement to Booker Rd

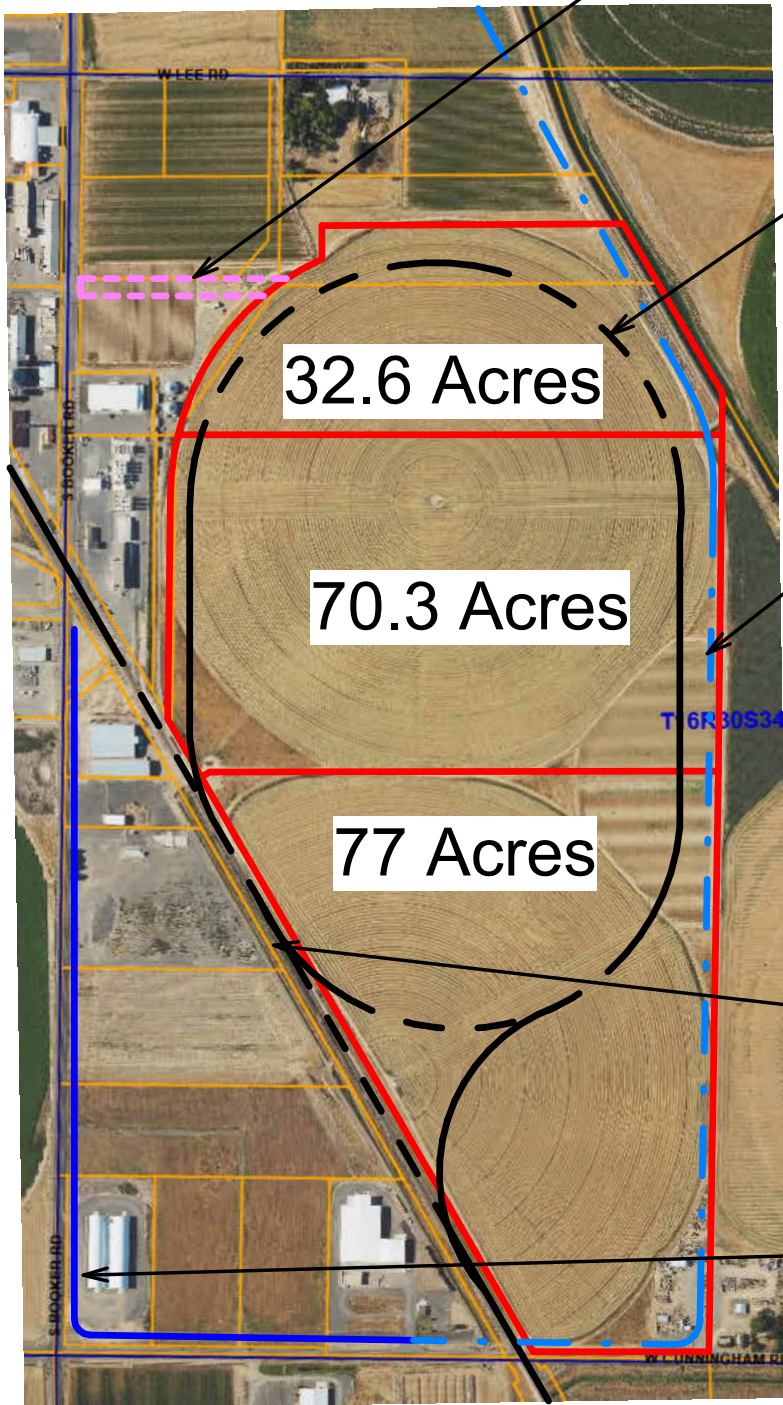

Potential Train Rail Loop

Potential Water Loop W/ Port of Othello Water System

Existing Rail

Existing Water Line

32.6 Acres

70.3 Acres

77 Acres

Total Acres: 179.9

① Satellite Overlay Copy 1  
1 : 15000

BHGRE Moses Lake, WA	1450 W Cunningham B-17 LLC	Bruce Industrial Site		A3
		Project number	67	
		Date	12/10/2025	
		Drawn by	CLA	
		Checked by	MAA	Scale 1 : 15000