



PATCH WD. TRIM
 PATCH CEILING TILE
 WITH NEW MATCHING
 OR SALVAGED MATERIAL
 REPLACE CLG. TILES
 6 TILES APROX.

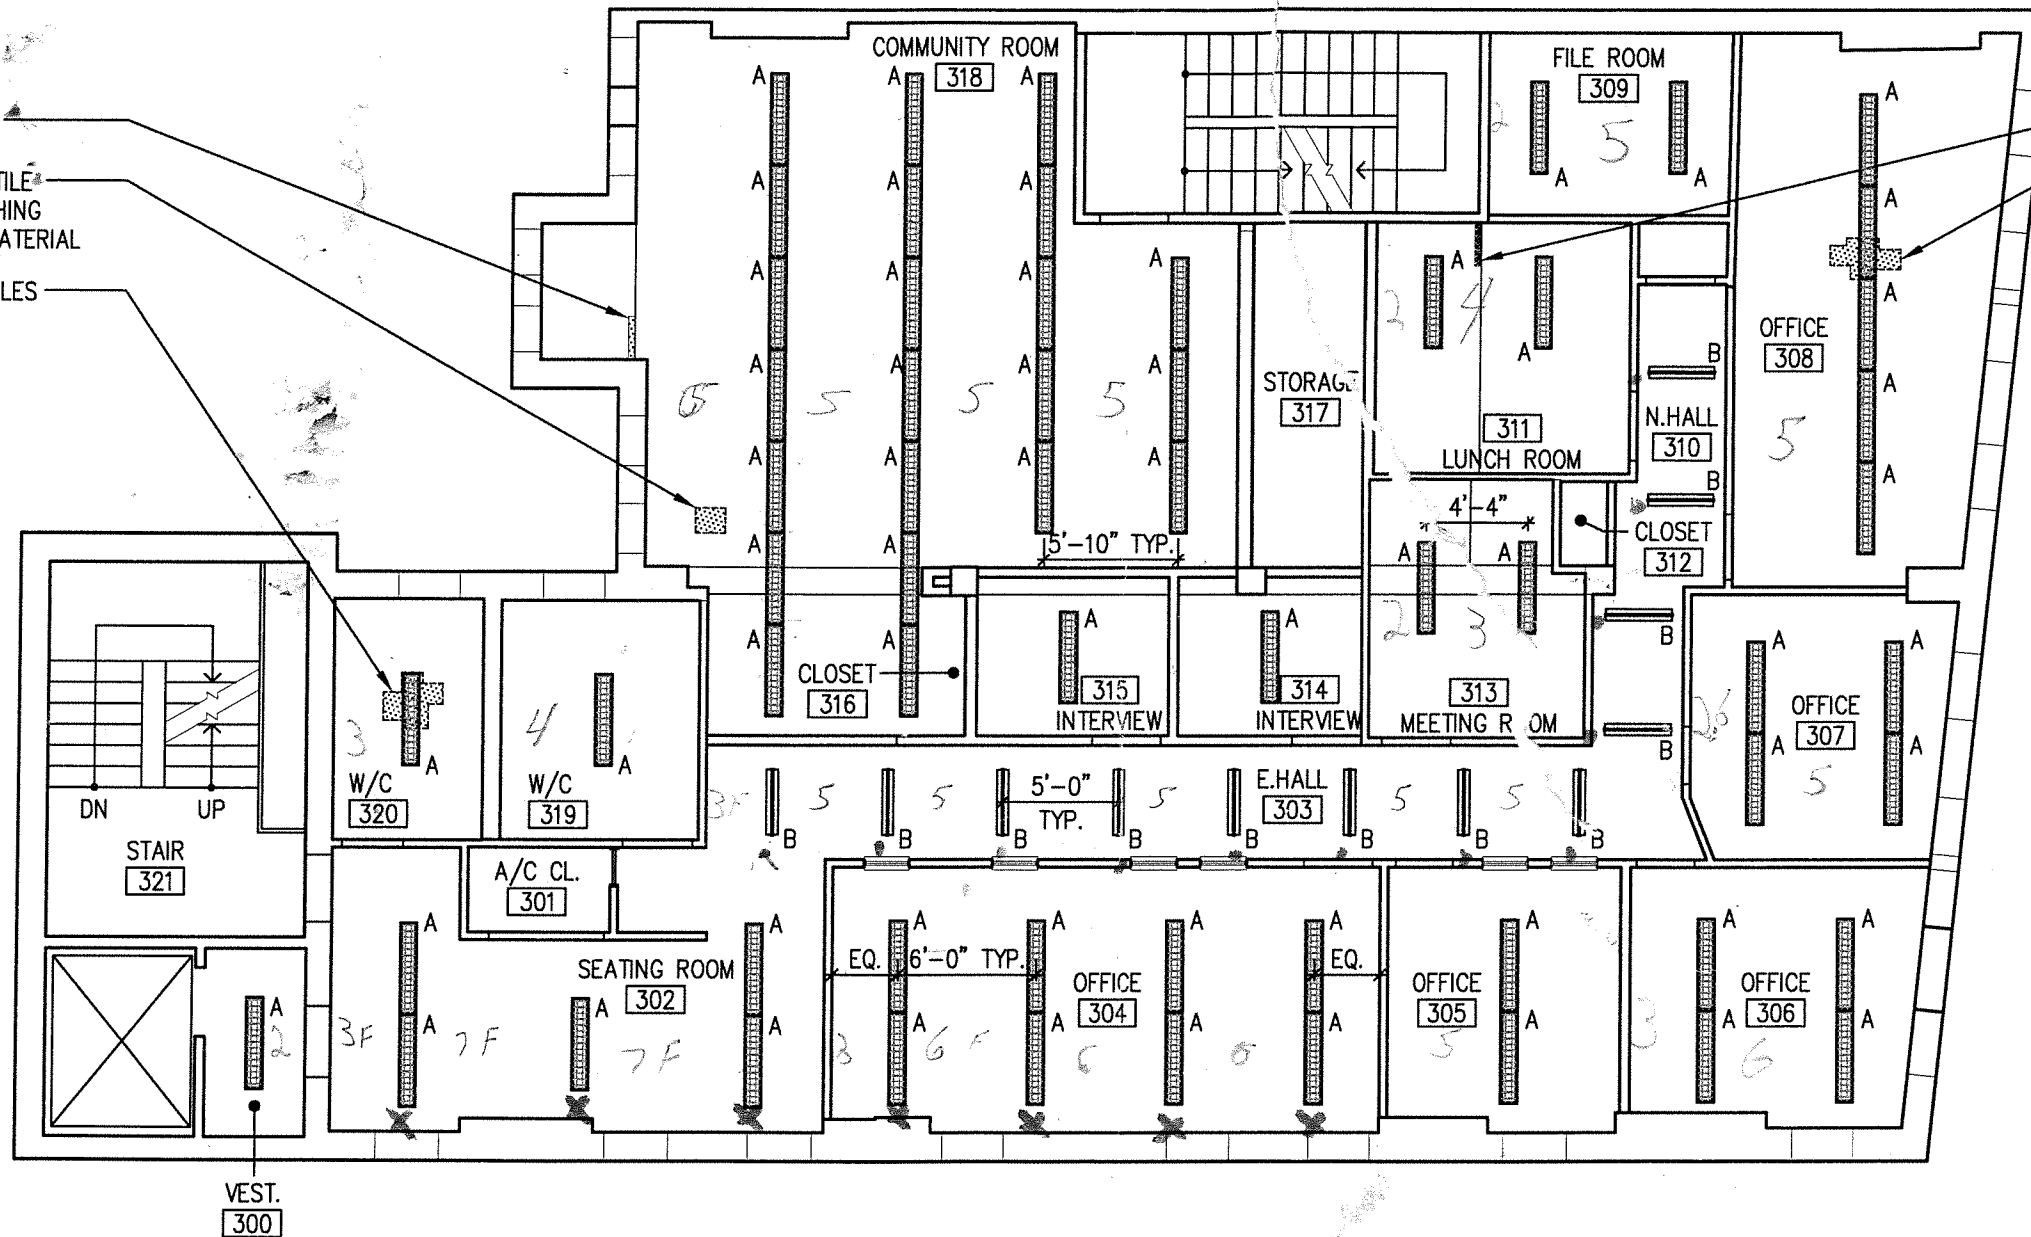

PATCH WD. TRIM
 REPLACE CLG. TILES
 APROX. 6 TILES

12B
 61A

1 PLAN - REFLECTED CEILING
 1/8" = 1'-0"

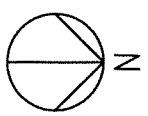

NOTE: FOR LIGHTING FIXTURES, SEE SPECS.

RICHARD
 AYOTTE
 ARCHITECTURE-PC
 1133 BROADWAY
 NEW YORK, NY 10010
 T: 212

DATE: 16 JUN 08
 REVISIONS:

REFLECTED CEILING
 PLAN - 3RD FLOOR
 SCALE: 1/8"=1'-0"

FAMILY RESOURCE CENTER
 EXPANSION
 100 PENNSYLVANIA AVENUE, 3rd FL
 NEW YORK, NY 11207

A.3