

FOR LEASE

1506 WHITE OAKS ROAD

CAMPBELL, CA 95008

±38,933 SF of Industrial Yard




PROPERTY-HIGHLIGHTS

- Campbell Industrial Yard ±38,933 SF
- Fenced and Paved
- 4,000 SF Building
- 2,000 SF Warehouse
- 17' 2" Clear Height
- Two Grade Level Doors 12'x14'
- Ample Power
- Immediate access to HWYs 880 and 85




FLOOR PLAN NOT TO SCALE

GROUND FLOOR

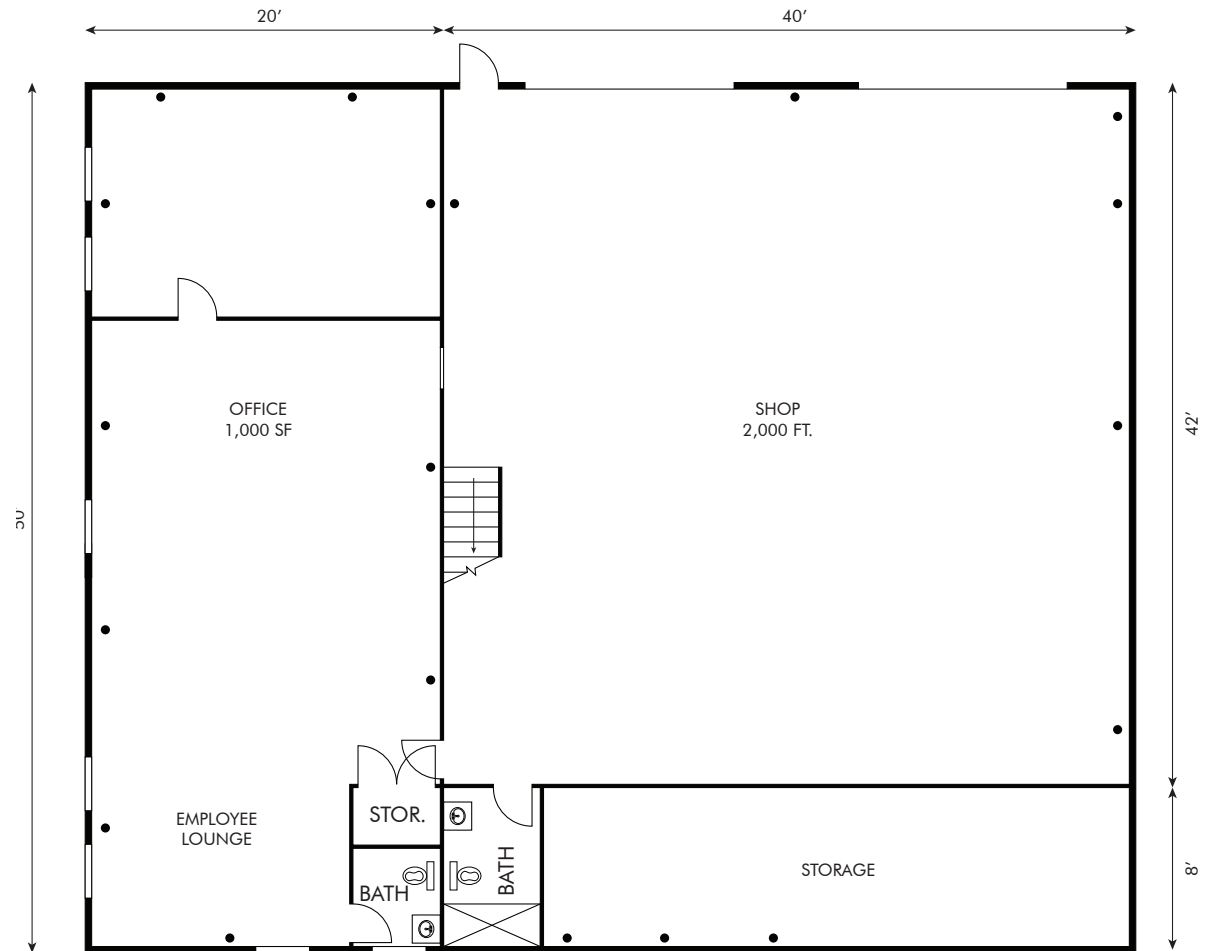

FLOOR PLAN
NOT TO SCALE


UPPER FLOOR PLAN

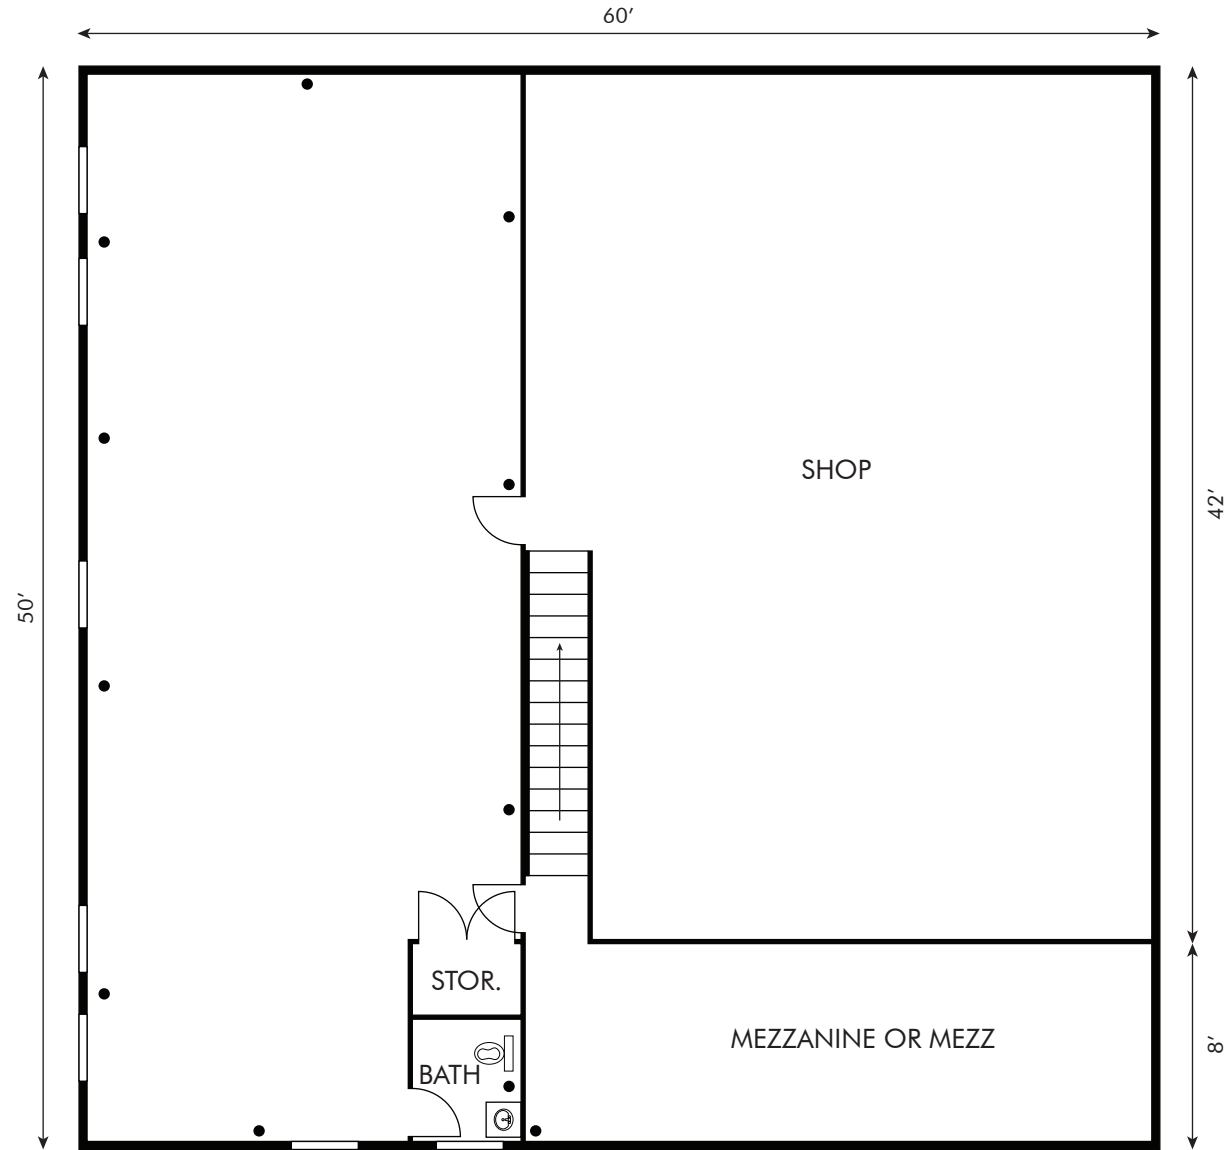


PROPERTY PHOTOS



PARCEL MAP

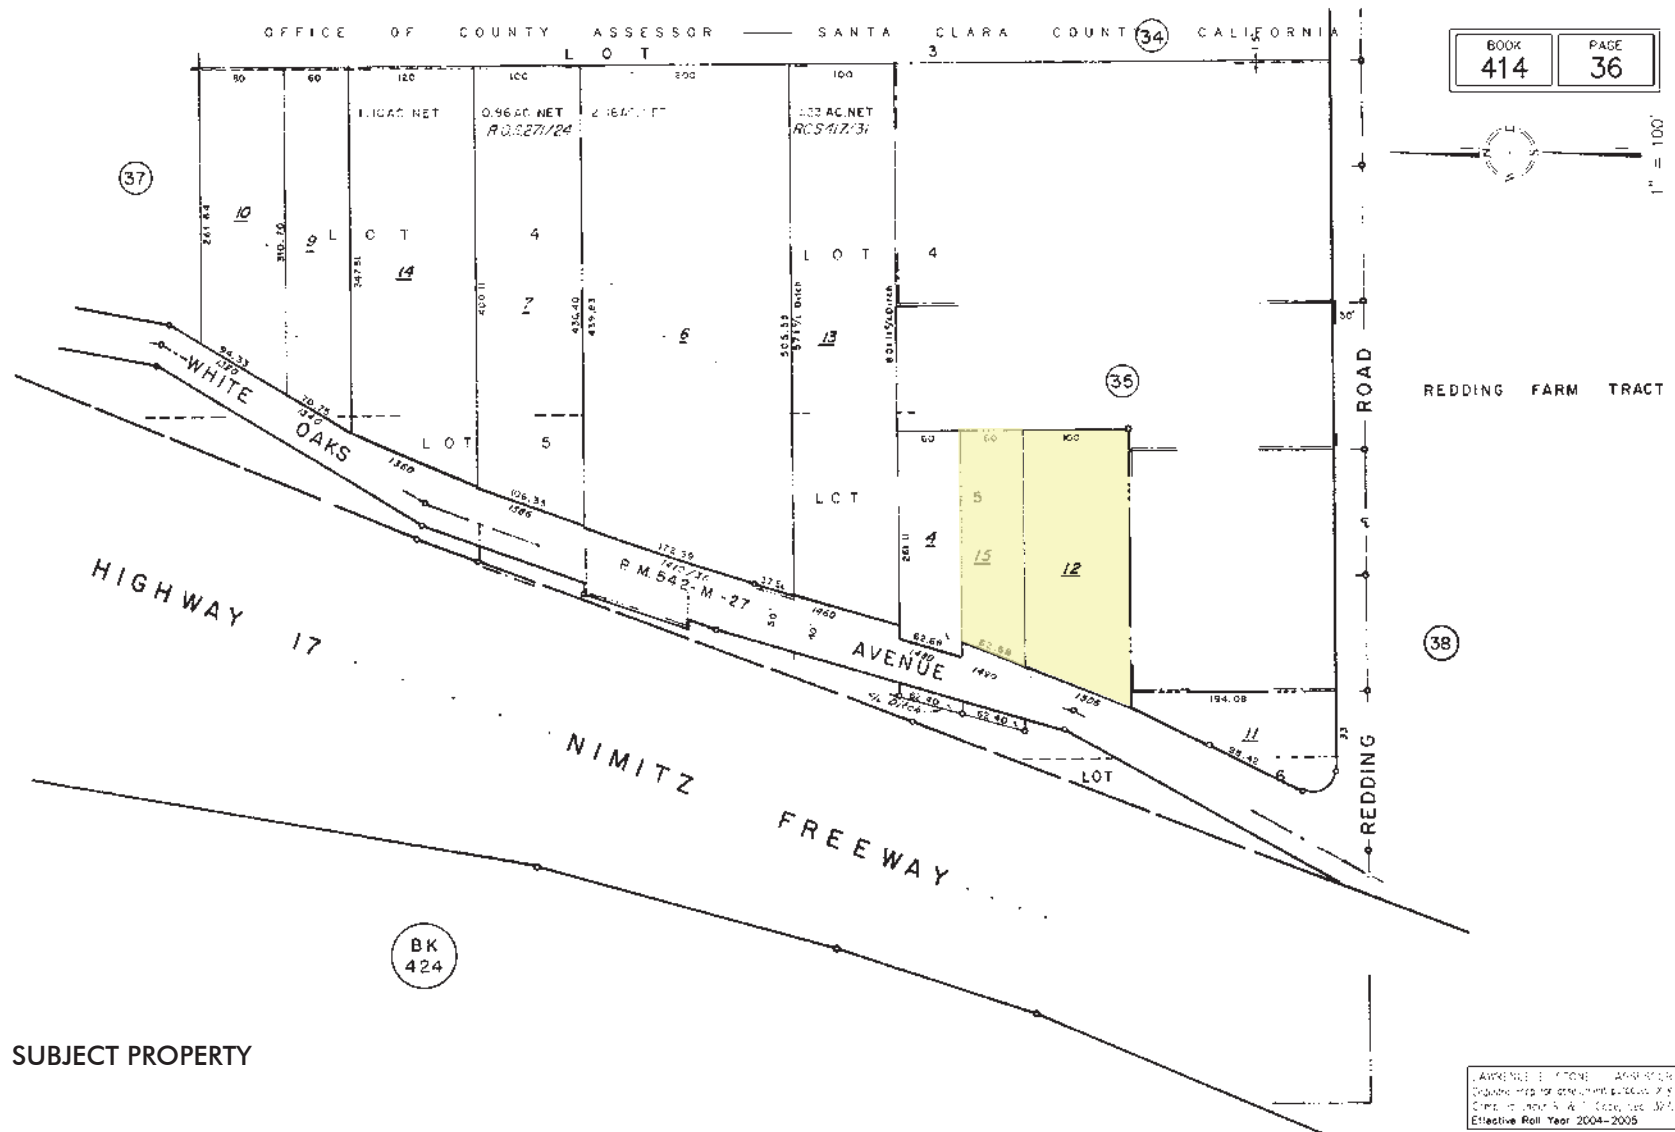

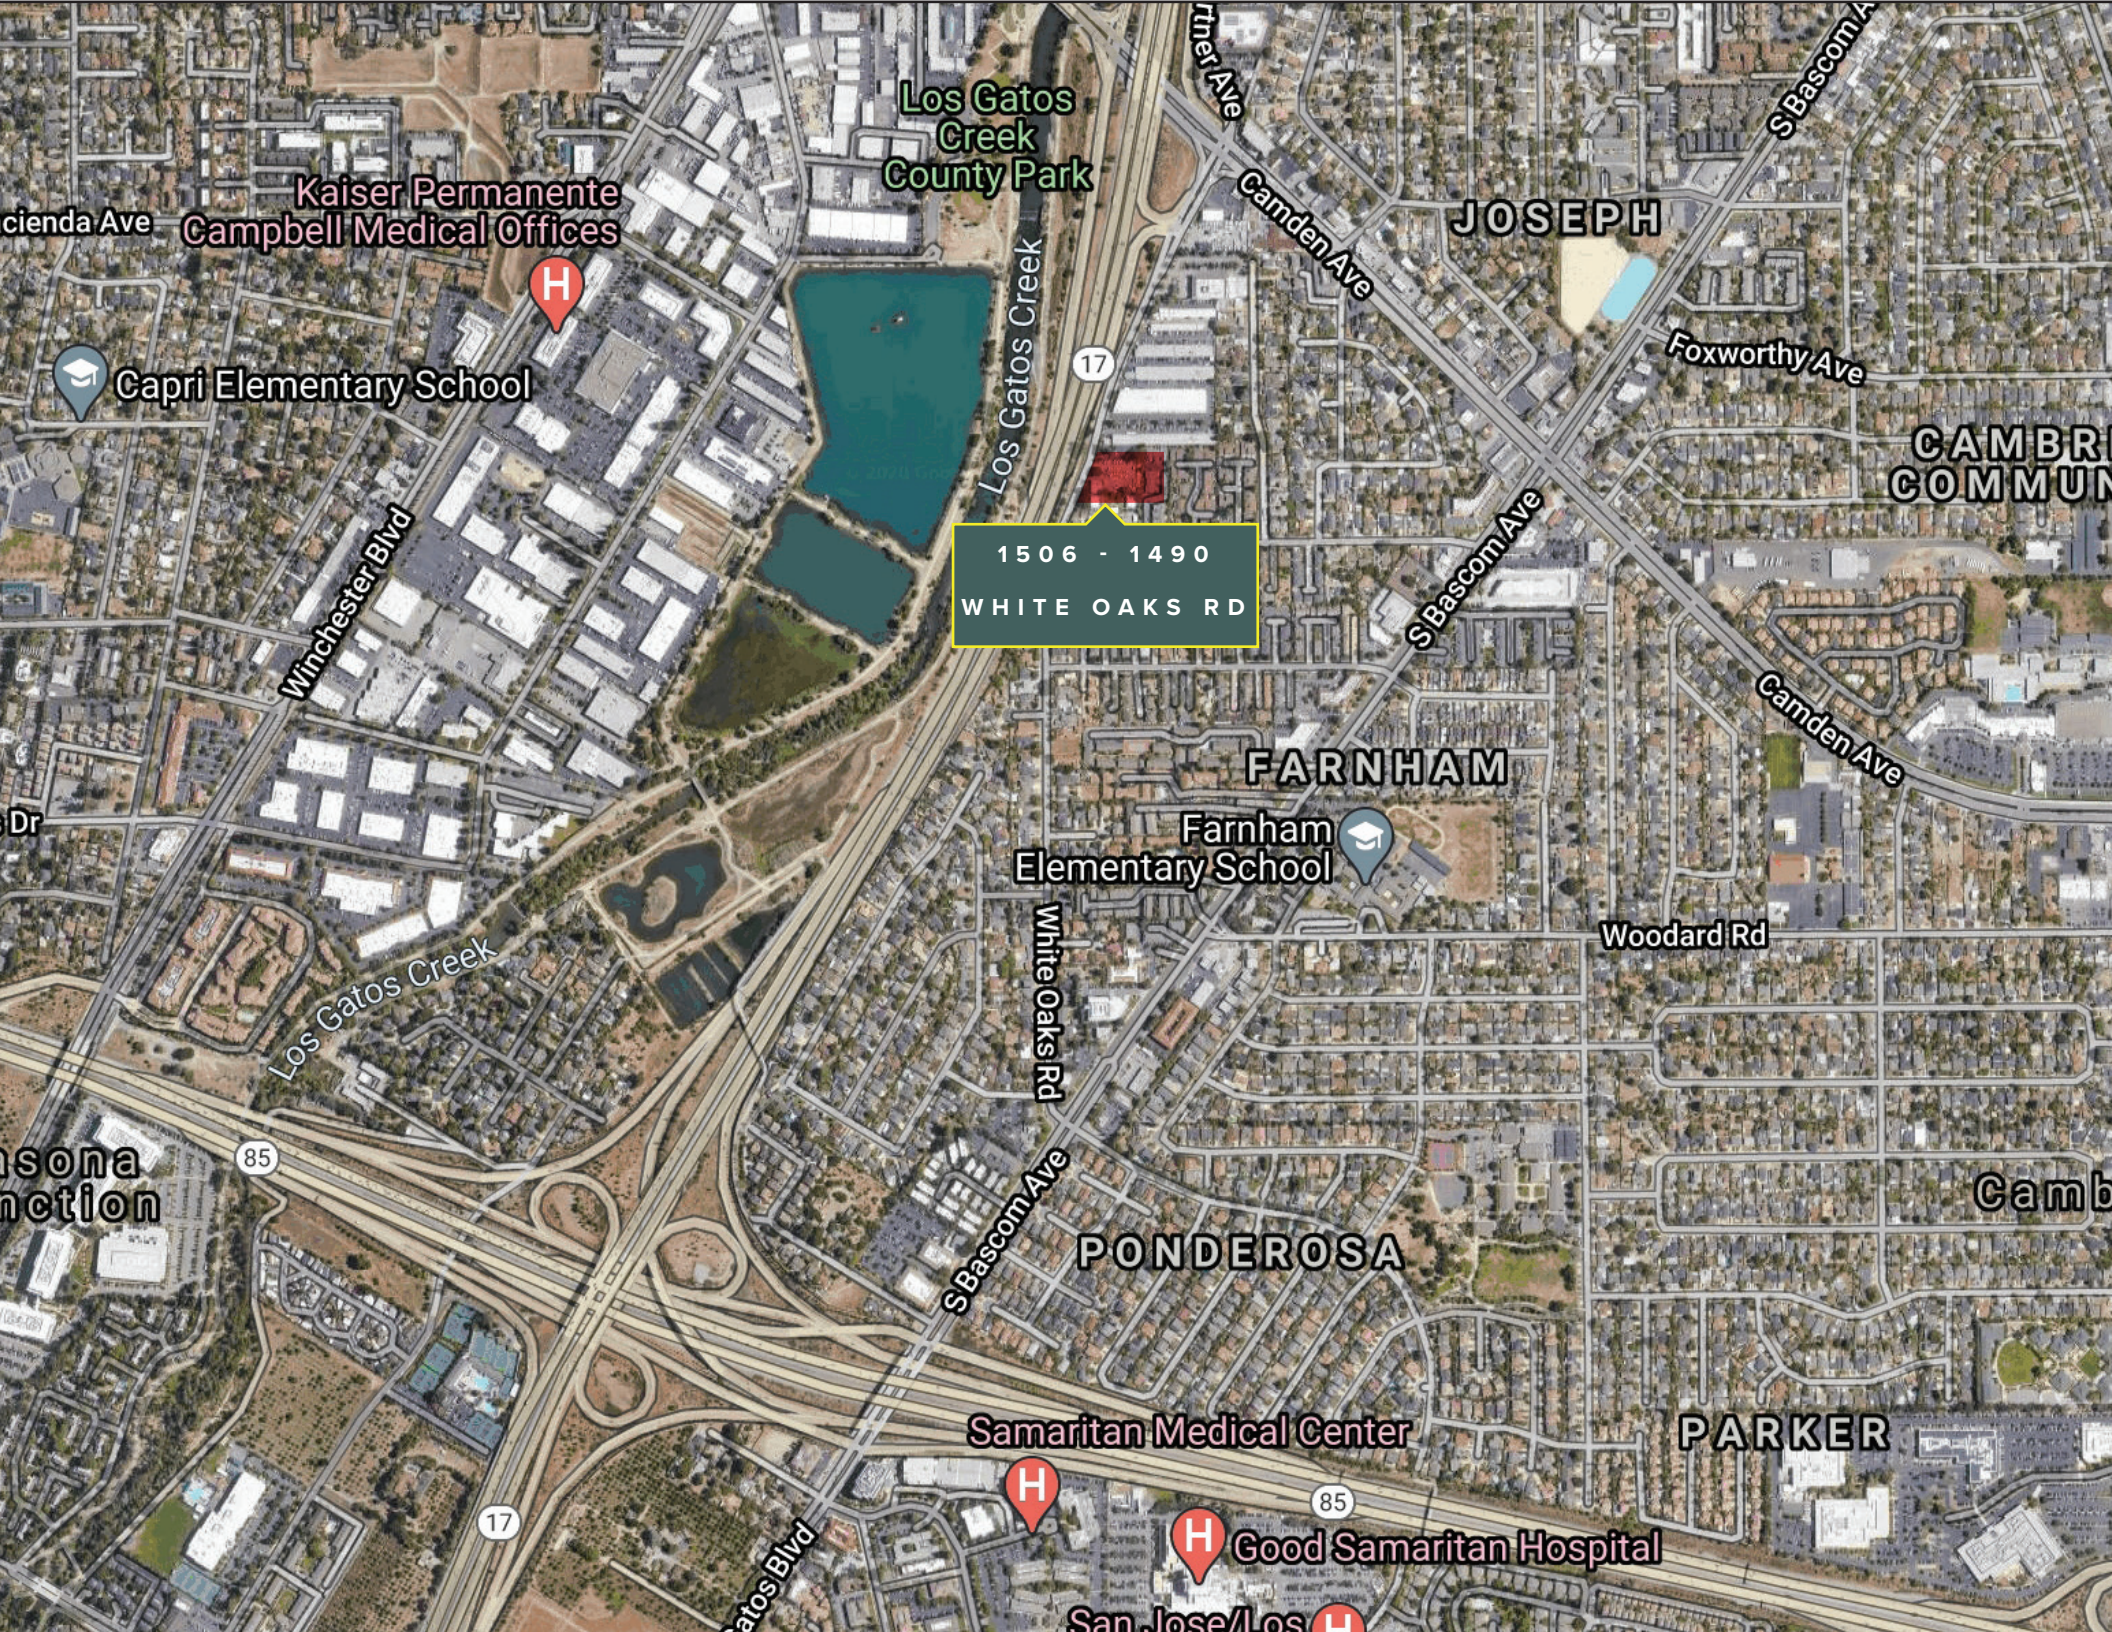

1506 - 1490
WHITE OAKS RD

1506 WHITE OAKS ROAD

PLEASE CONTACT:

JIM KOVALESKI

Senior Vice President

T +1 408 453 7451

C +1 408 832 5885

jim.kovaleski@cbre.com

Lic. 00846878

CRAIG KOVALESKI

Senior Vice President


T +1 408 453 7428

C +1 408 761 7070

craig.kovaleski@cbre.com

Lic. 01303011

© 2020 CBRE, Inc. All rights reserved. This information has been obtained from sources believed reliable, but has not been verified for accuracy or completeness. You should conduct a careful, independent investigation of the property and verify all information. Any reliance on this information is solely at your own risk. CBRE and the CBRE logo are service marks of CBRE, Inc. All other marks displayed on this document are the property of their respective owners, and the use of such logos does not imply any affiliation with or endorsement of CBRE. Photos herein are the property of their respective owners. Use of these images without the express written consent of the owner is prohibited.

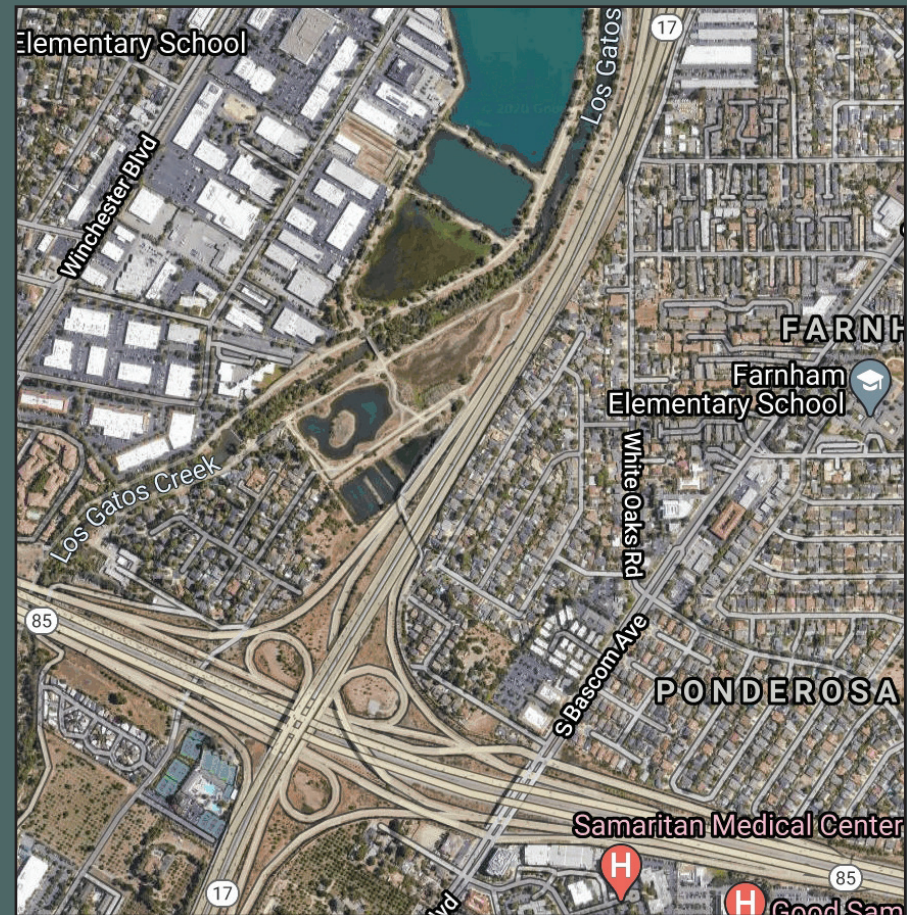

1506 - 1490 WHITE OAKS ROAD, CAMPBELL, CA 95008