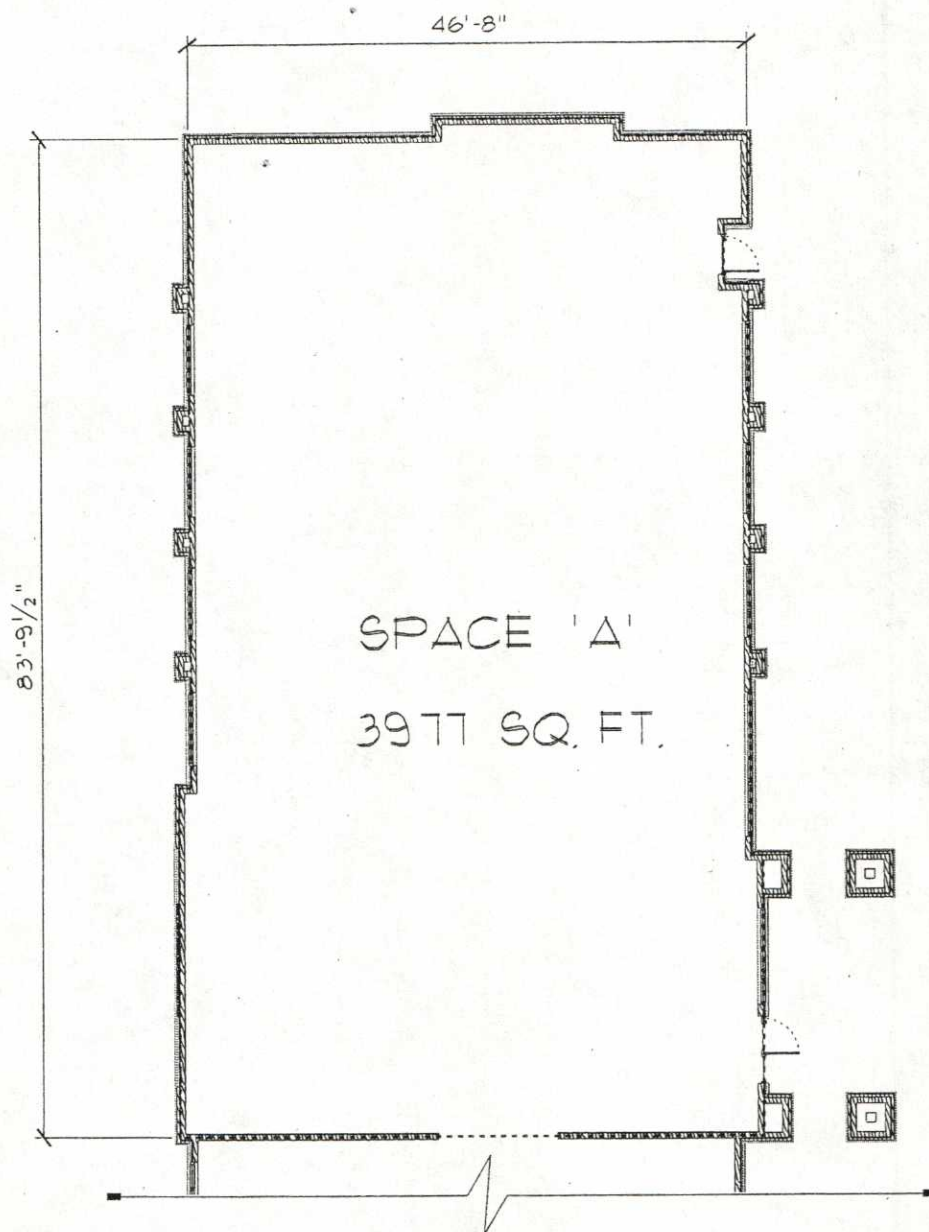


SPACE A AREA PLAN

SCALE: $\frac{1}{16}" = 1'-0"$

Drawn By BCS

Checked By _____

Date 3/16/05

CTA # PL0TDEV2

Cadd File: PLTSSQFT2



architects engineers

13 N. 23rd Street, Billings, Mt. 59101 P.O. Box 1439
(406)248-7455 Fax(406)248-3779

PLAN

SPACE A

SHEET #

Δ2

23-5 1/2

23'-4 1/2"

47'-8 1/2"

45'-8"

SPACE
'B'

1088 SQ. FT.

13-9
8 1 1/4
4-1/2
22-2 3/4

22-2 3/4
6 3/4
2 3/4

1
A3

SPACE B AREA PLAN

SCALE: 1/8" = 1'-0"

Drawn By BCS
Checked By _____
Date 3/16/05
CTA # PLTDEV2
Cadd File: PLTSSQFT2



architects engineers


13 N. 23rd Street, Billings, Mt. 59101 P.O. Box 1439
(406)248-7455 Fax(406)248-3779

PLAN

SPACE B

SHEET#

A3

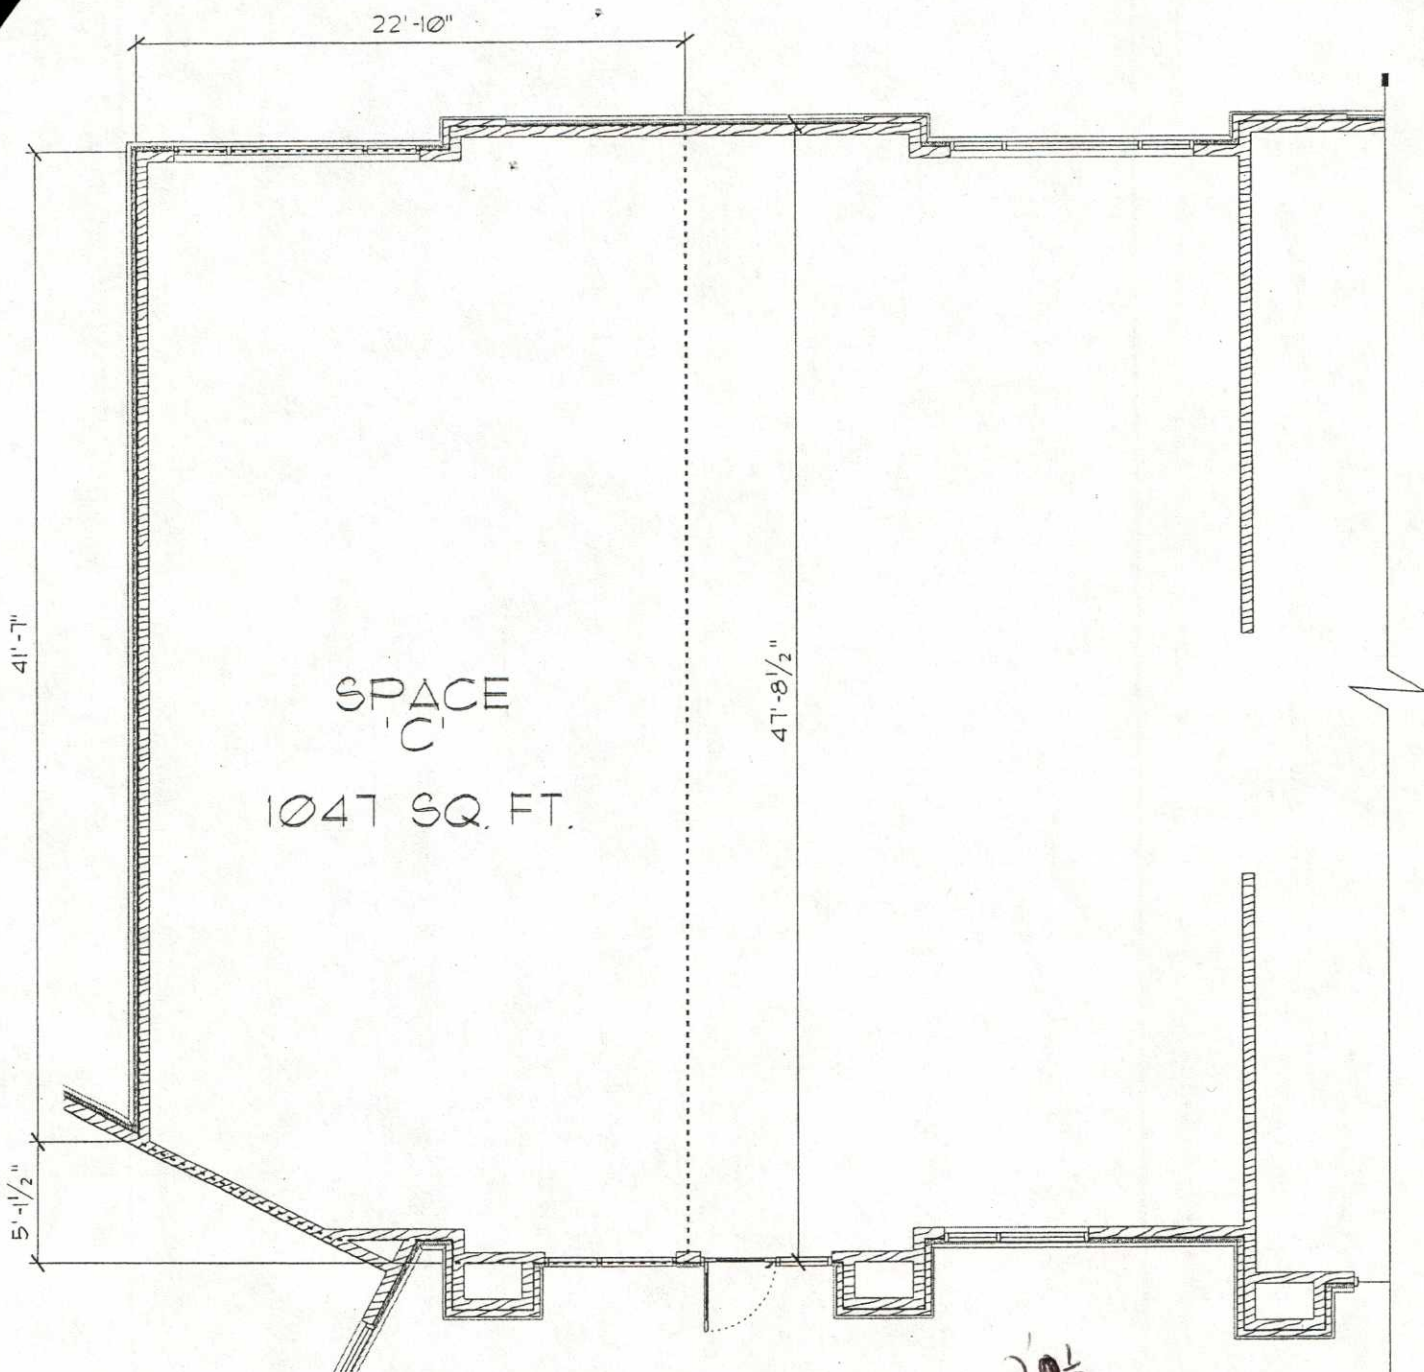

1
Δ4

SPACE C AREA PLAN

5 1/2

SCALE: 1/8" = 1'-0"



Drawn By BCS
 Checked By _____
 Date 3/16/05
 CTA # PL0TDEV2
 Cadd File: PLTSSQFT2



architects engineers

13 N. 23rd Street, Billings, Mt. 59101 P.O. Box 1439
 (406)248-7455 Fax(406)248-3779

PLAN
 SPACE C
 SHEET #
 Δ4

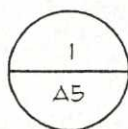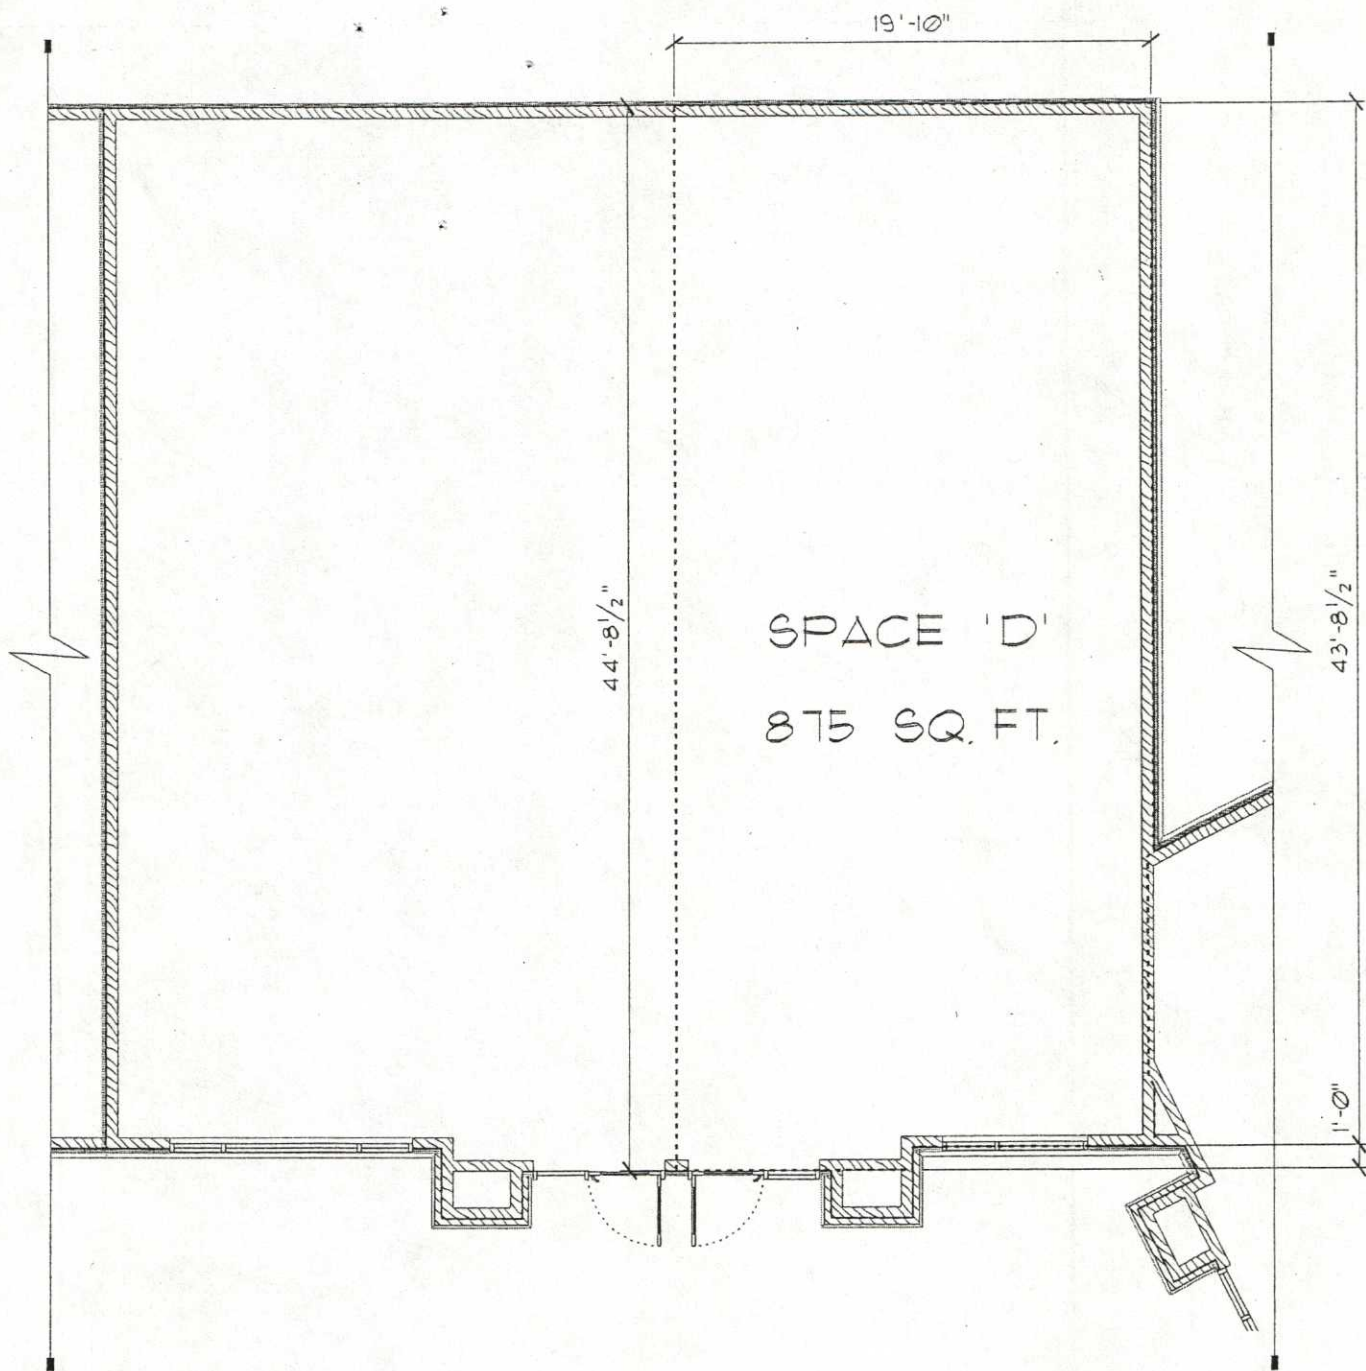

SPACE D AREA PLAN

SCALE: $\frac{1}{8}" = 1'-0"$

Drawn By BCS

Checked By _____

Date 3/16/05

CTA # PL0TDEV2

Cadd File: PLTSSQFT2



architects engineers



13 N. 23rd Street, Billings, Mt. 59101 P.O. Box 1439
(406)248-7455 Fax(406)248-3779

PLAN

SPACE D

SHEET#

A5

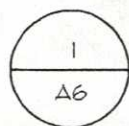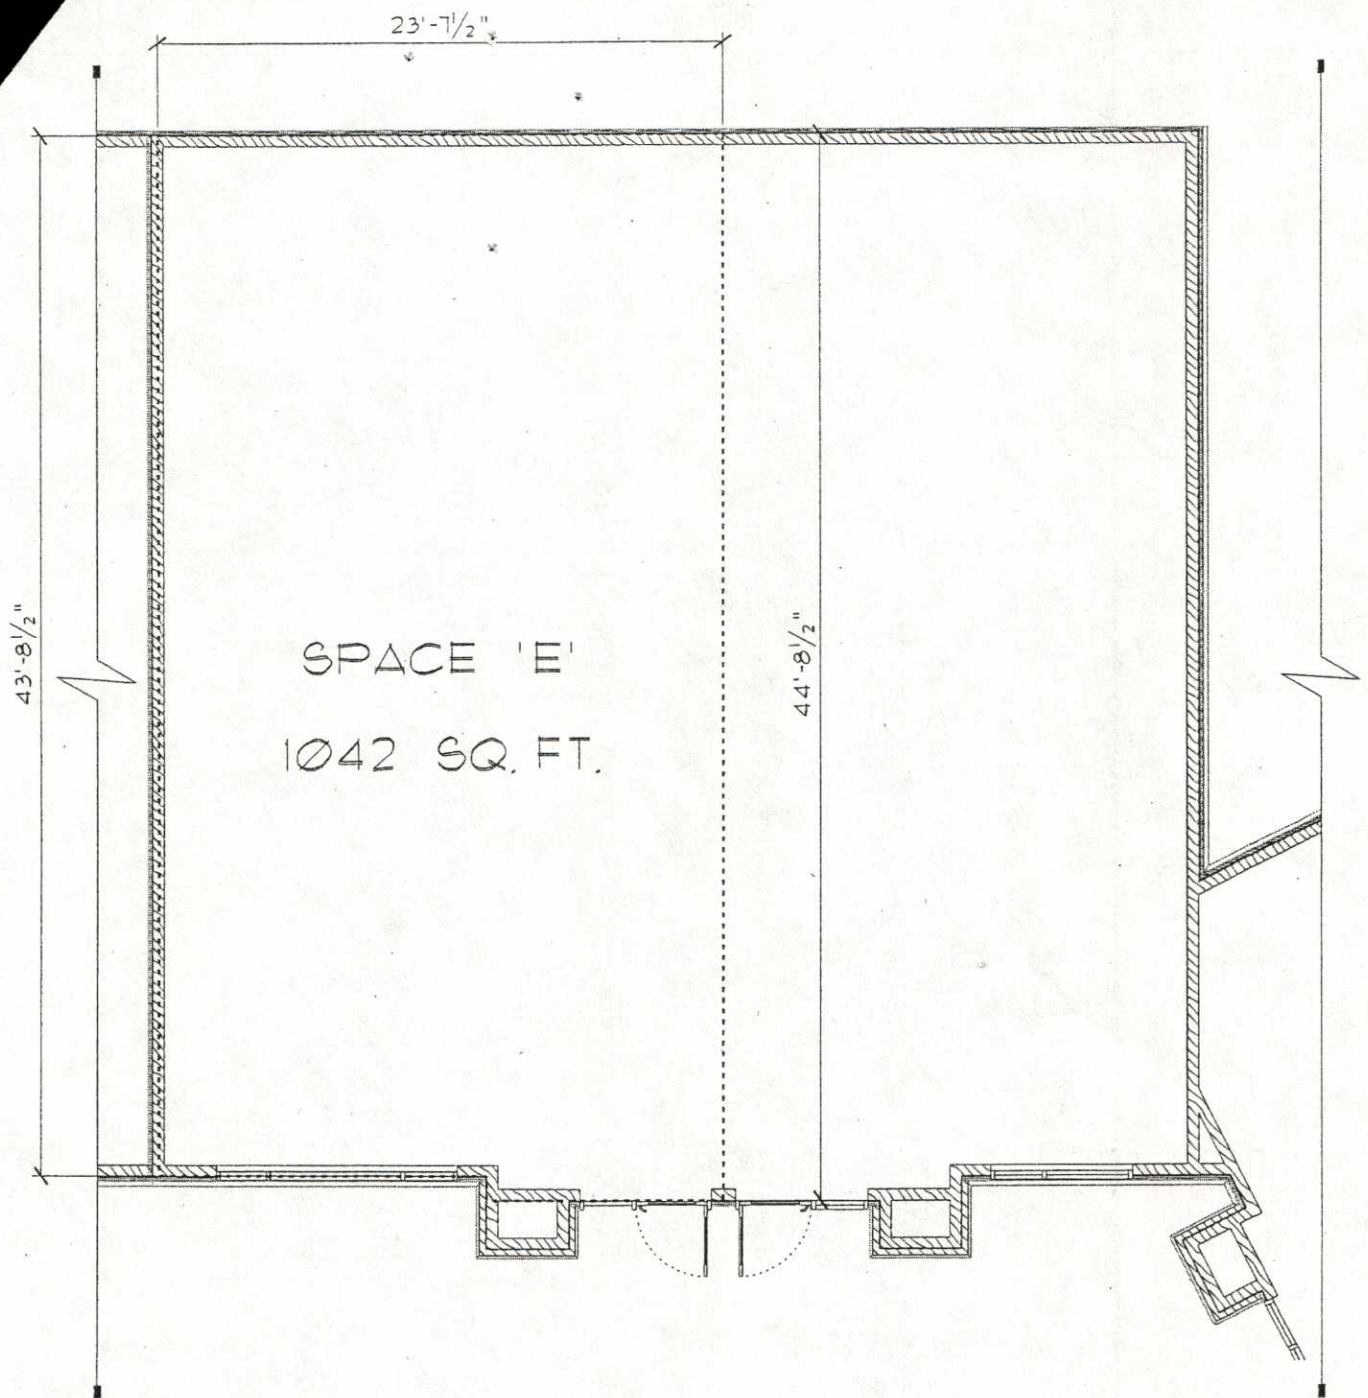

SPACE E AREA PLAN

SCALE: $\frac{1}{8}" = 1'-0"$

Drawn By BCS

Checked By _____

Date 3/16/05

CTA # PL0TDEV2

Cadd File: PLTSSQFT2



architects engineers



13 N. 23rd Street, Billings, Mt. 59101 P.O. Box 1439
(406)248-7455 Fax(406)248-3779

PLAN

SPACE E

SHEET#

A6

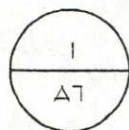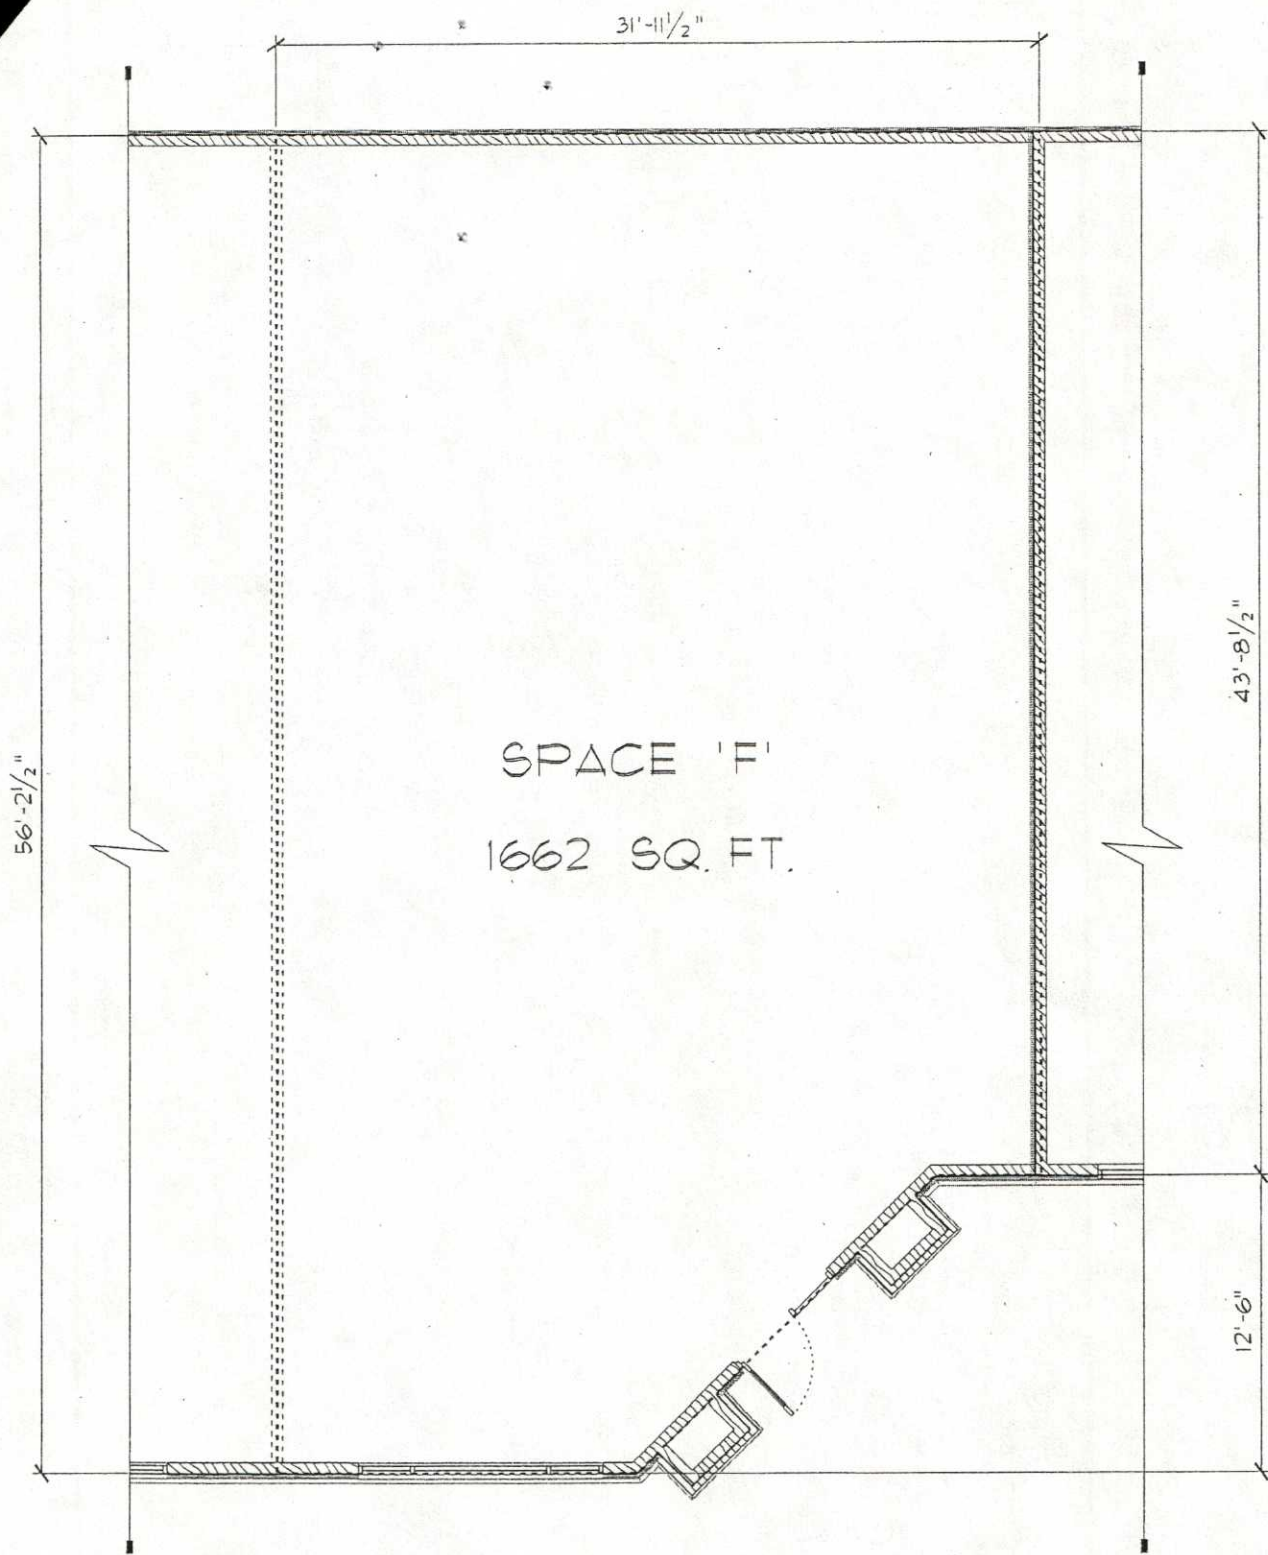

SPACE F AREA PLAN

SCALE: 1/8" = 1'-0"

Drawn By BCS
 Checked By _____
 Date 3/16/05
 CTA # PL0TDEV2
 Cadd. File: PLTSSQFT2



architects engineers



13 N. 23rd Street, Billings, Mt. 59101 P.O. Box 1439
 (406)248-7455 Fax(406)248-3779

PLAN

SPACE F

SHEET#

A7

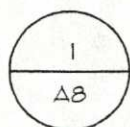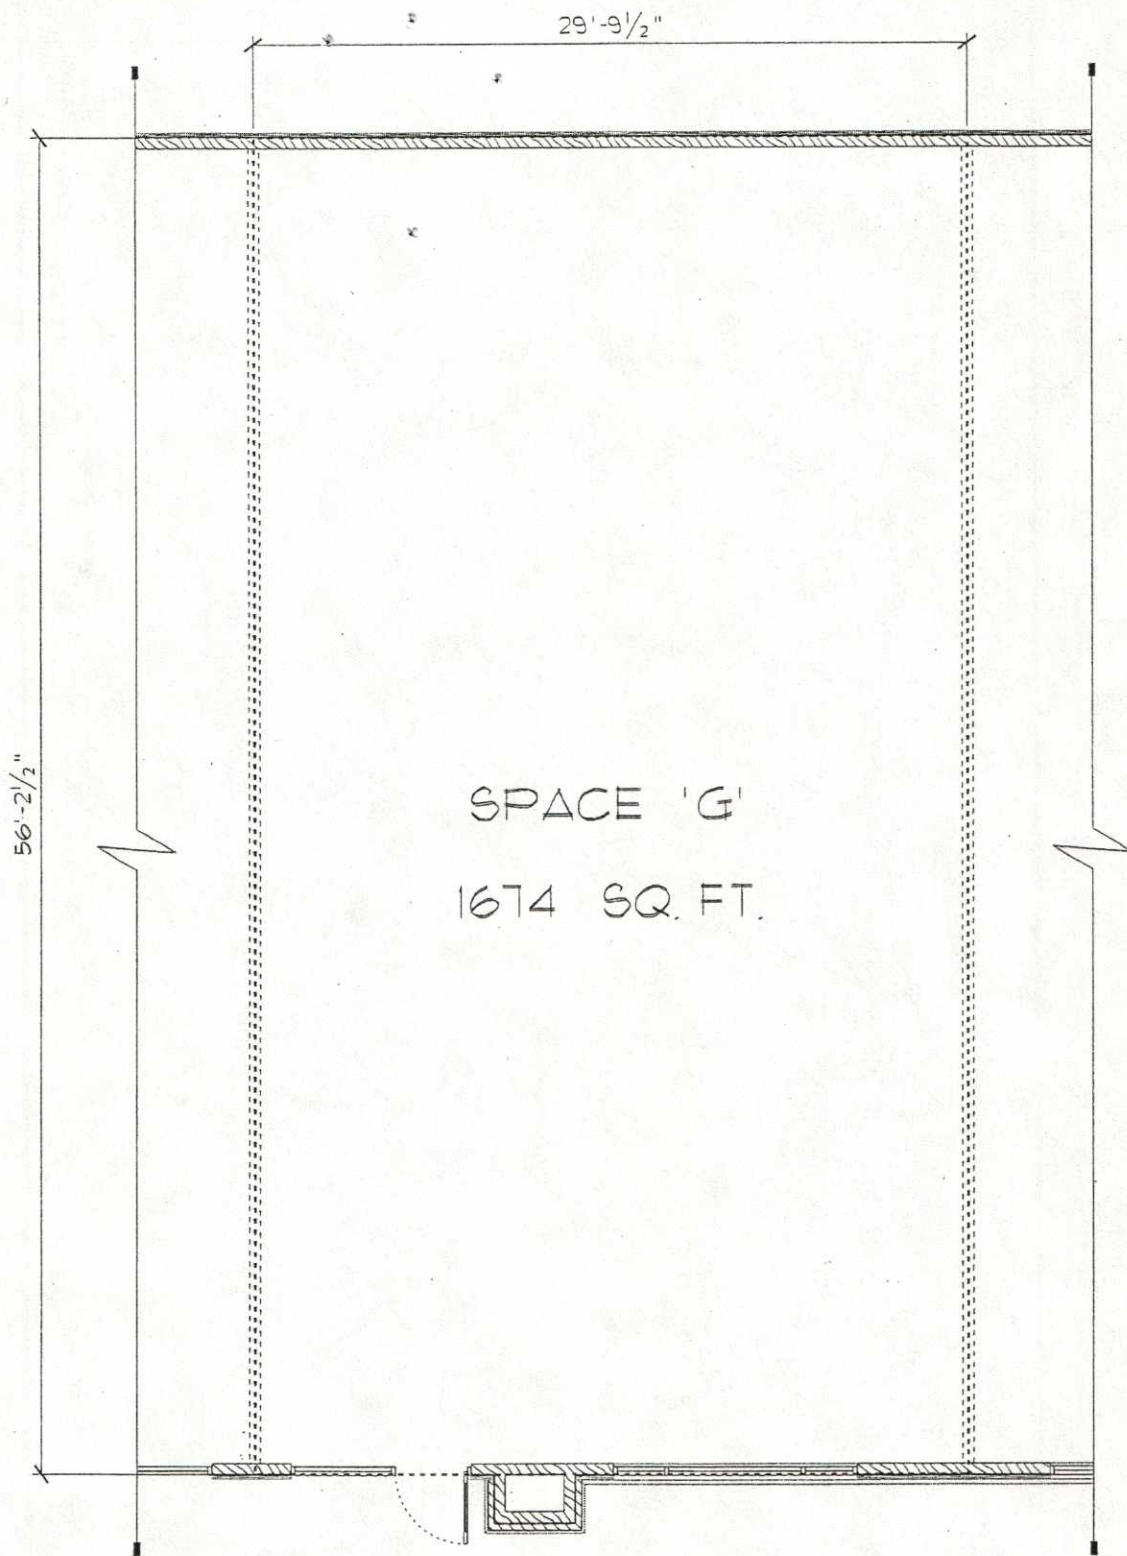

SPACE G AREA PLAN

SCALE: 1/8" = 1'-0"

Drawn By BCS
 Checked By _____
 Date 3/16/05
 CTA # PLOTDEV2
 Cadd. File: PLTSSQFT2



architects engineers



13 N. 23rd Street, Billings, Mt. 59101 P.O. Box 1439
 (406)248-7455 Fax(406)248-3779

PLAN

SPACE G

SHEET#

Δ8

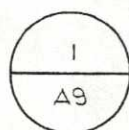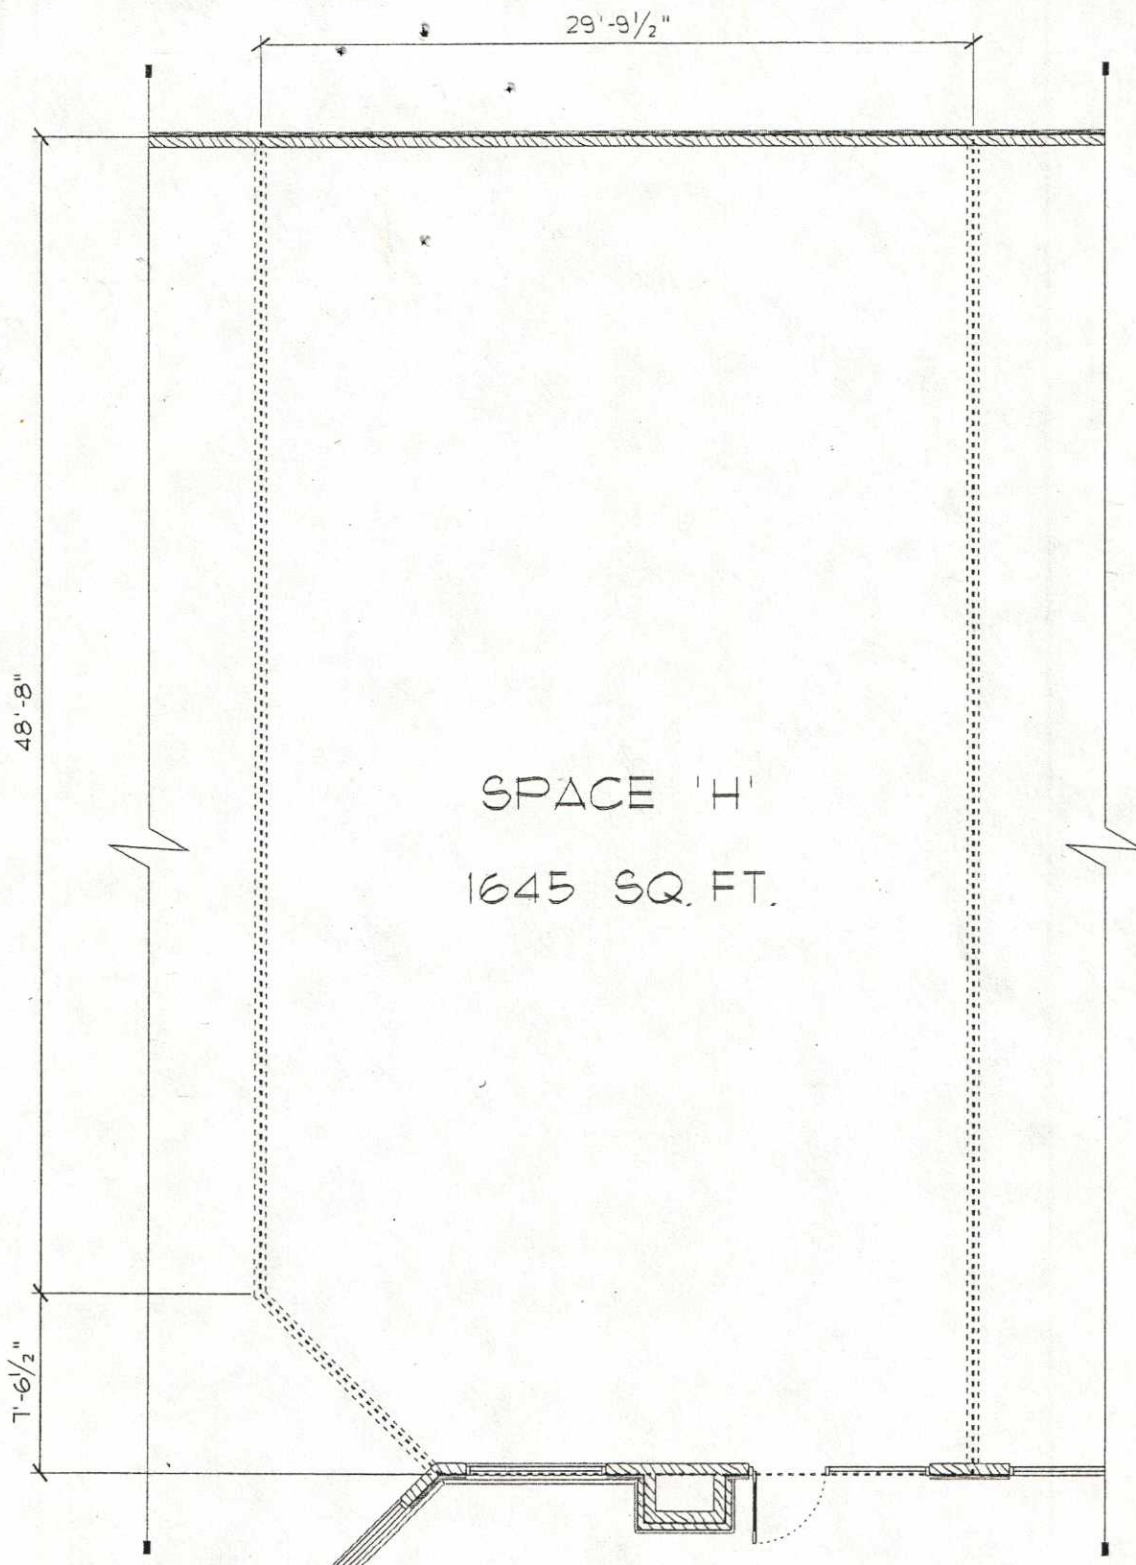

SPACE H AREA PLAN

SCALE: 1/8" = 1'-0"

Drawn By BCS

Checked By _____

Date 3/16/05

CTA # PL0TDEV2

Cadd File: PLTSSQFT2



architects engineers


13 N. 23rd Street, Billings, Mt. 59101 P.O. Box 1439
(406)248-7455 Fax(406)248-3779

PLAN


SPACE H

SHEET#

A9

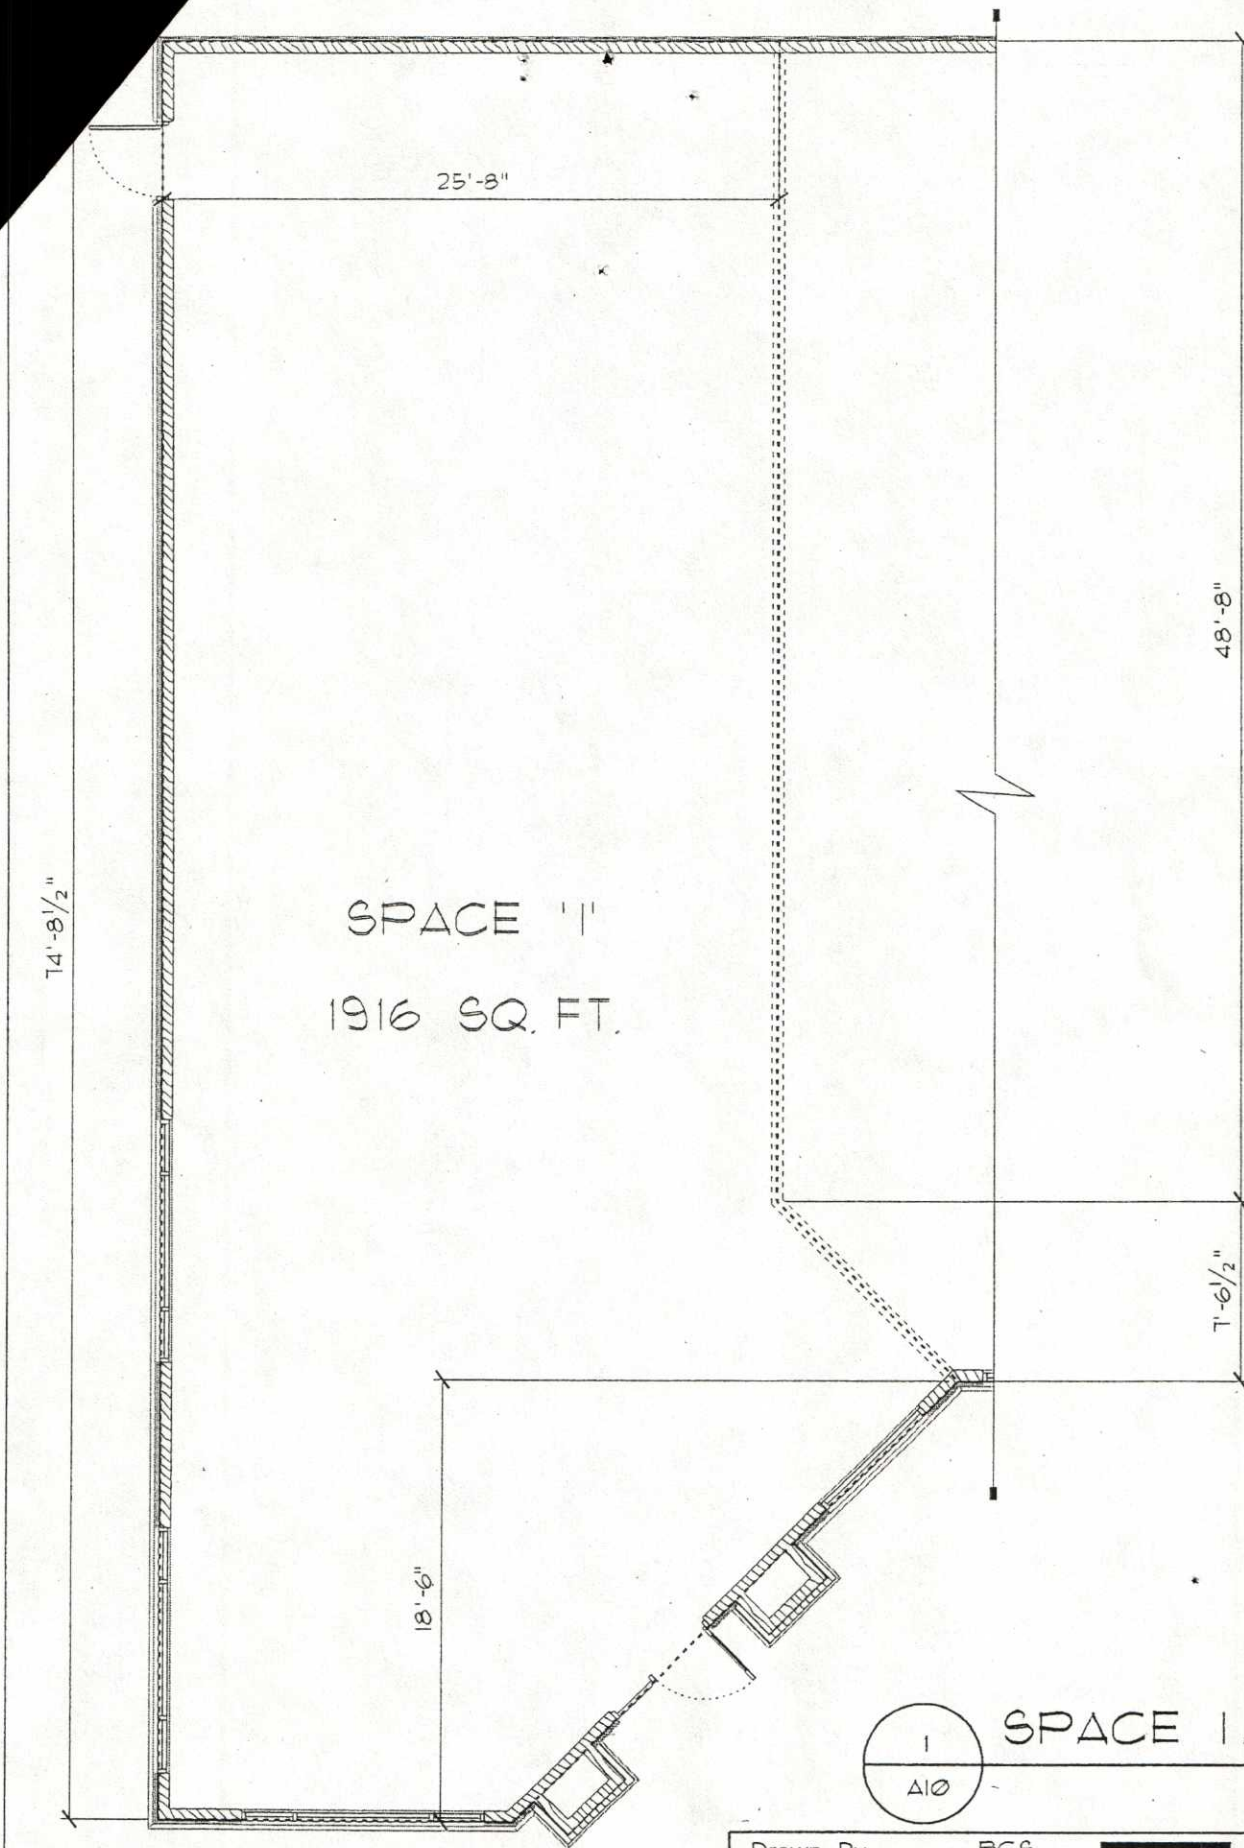

SPACE 1
1916 SQ. FT.

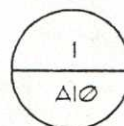

SPACE 1 AREA PLAN

SCALE: $\frac{1}{8}" = 1'-0"$

Drawn By BCS
 Checked By _____
 Date 3/16/05
 CTA # PL0TDEV2
 Cadd File: PLTSSQFT2



PLAN

SPACE 1

SHEET#

A10