

Office ▪ Warehouse ▪ Yard

FOR LEASE

3600 Pegasus Drive Unit 10

Bakersfield, CA

Property Highlights

- Individual condo unit with separate fenced yard area
- Masonry block and steel construction
- Modern turn-key offices finishes with appliances
- High polish colored concrete floors
- Close proximity to Meadows Field Airport
- Easy Access to northbound/southbound Hwy 99 and Hwy 65



The information contained herein may have been obtained from sources other than ASU Commercial. We have not verified such information and make no guarantees, warranties or representations about such information. It is your responsibility to independently confirm its accuracy and completeness prior to purchasing/leasing the property.



Wesley M. McDonald ▪ Principal ▪ 661 885 6950 ▪ wesley.mcdonald@asuassociates.com ▪ CA RE #01511739
Parker Reynolds ▪ Vice President ▪ 661 885 6925 ▪ parker@asuassociates.com ▪ CA RE #02156913
11601 Bolthouse Drive Suite 110 ▪ Bakersfield, CA 93311 ▪ 661 862 5454 main ▪ 661 862 5444 fax


Office | Warehouse | Yard Available For Lease

Property Information Site Plan | Floor Plan

3600 Pegasus Drive - Unit 10 - Bakersfield, CA

Property Description

- **Total Available** 3,800± SF
- **Warehouse** 3,200± SF
- **Office** 600± SF
- **Yard** 2,000± SF
- **Power** 200 Amps, 480/270 volt
- **Doors** (1) 12' x 12' Roll-up door
- **Zoned** M-2 PD H
- **Lease Rate** \$1.15 PSF / Month / Industrial Gross
- **Association Dues** \$342.00 per month

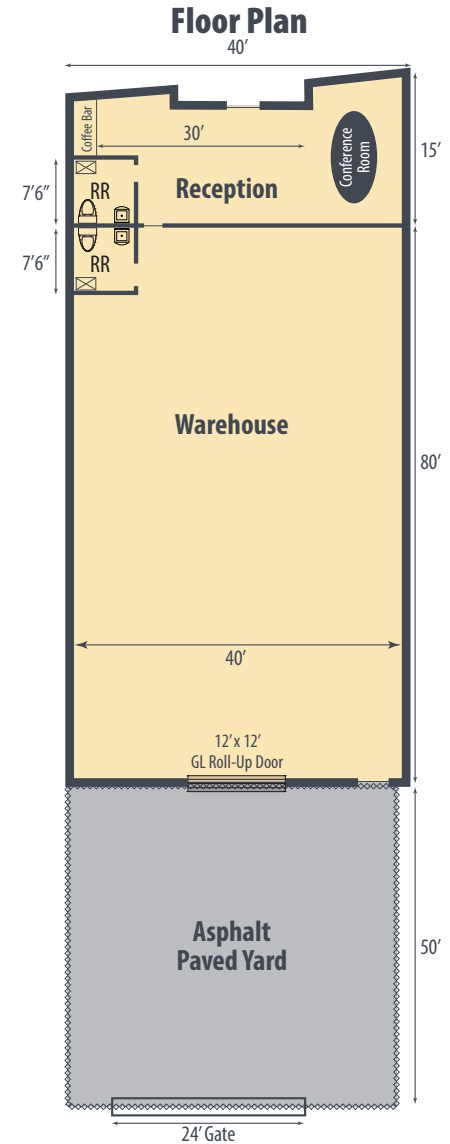

Site Plan




*Plans deemed to be accurate, but not guaranteed. Plan not to scale.

Office | Warehouse | Yard Available For Lease

Aerial Site Map

3600 Pegasus Drive - Unit 10 - Bakersfield, CA

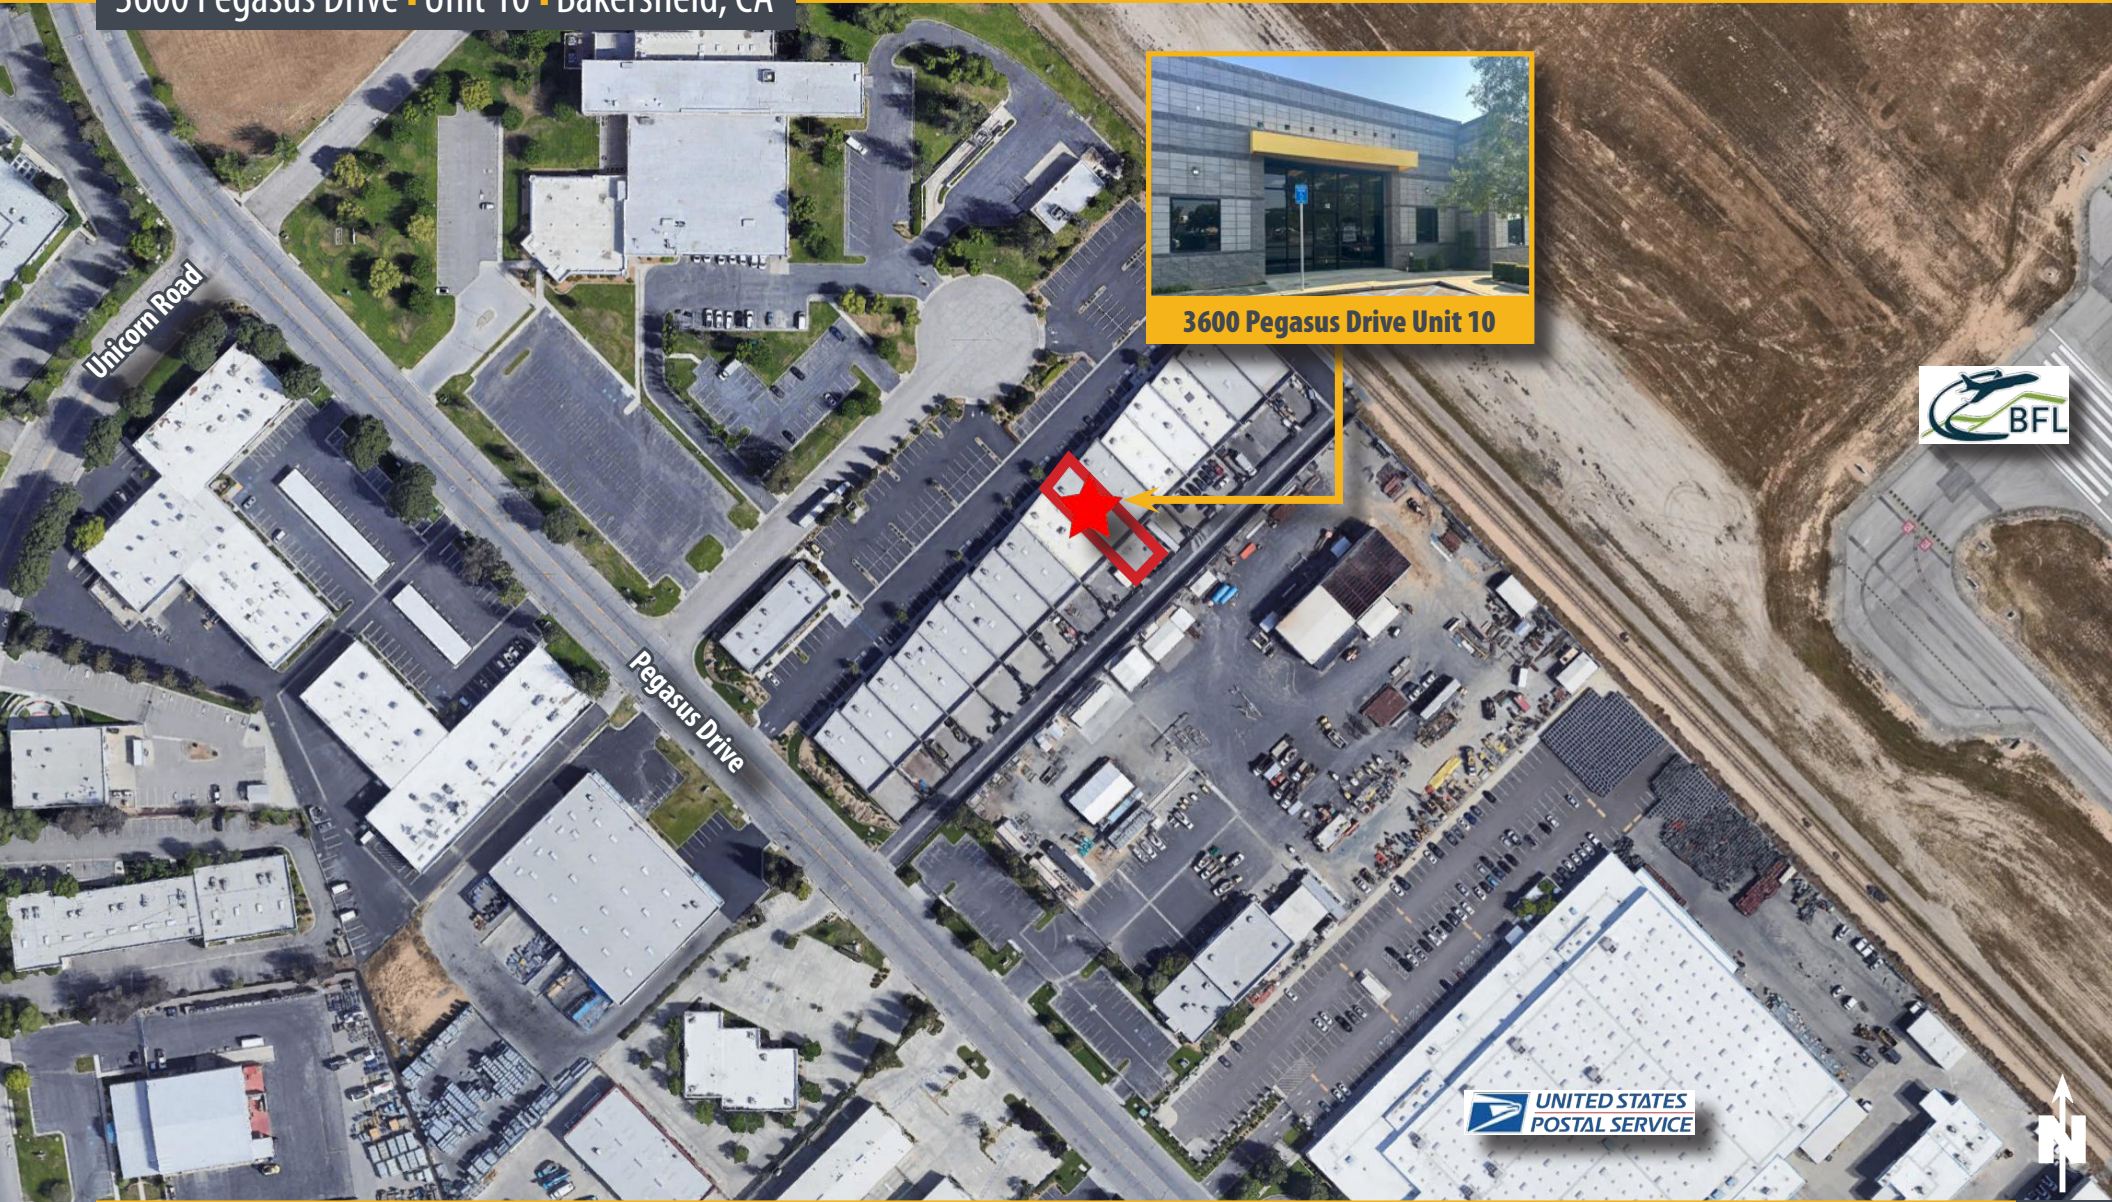

3600 Pegasus Drive Unit 10



Wesley M. McDonald ▪ Principal ▪ 661 885 6950 ▪ wesley.mcdonald@asuassociates.com ▪ CA RE #01511739
Parker Reynolds ▪ Vice President ▪ 661 885 6925 ▪ parker@asuassociates.com ▪ CA RE #02156913
11601 Bolthouse Drive Suite 110 ▪ Bakersfield, CA 93311 ▪ 661 862 5454 main ▪ 661 862 5444 fax

Office | Warehouse | Yard Available For Lease

Airport Submarket Map

3600 Pegasus Drive - Unit 10 - Bakersfield, CA

