


INTERIOR REMODEL FOR  
EAGLE ALLEY GYM

BUILDING A  
9417 INNOVATION DRIVE  
MANASSAS, VIRGINIA

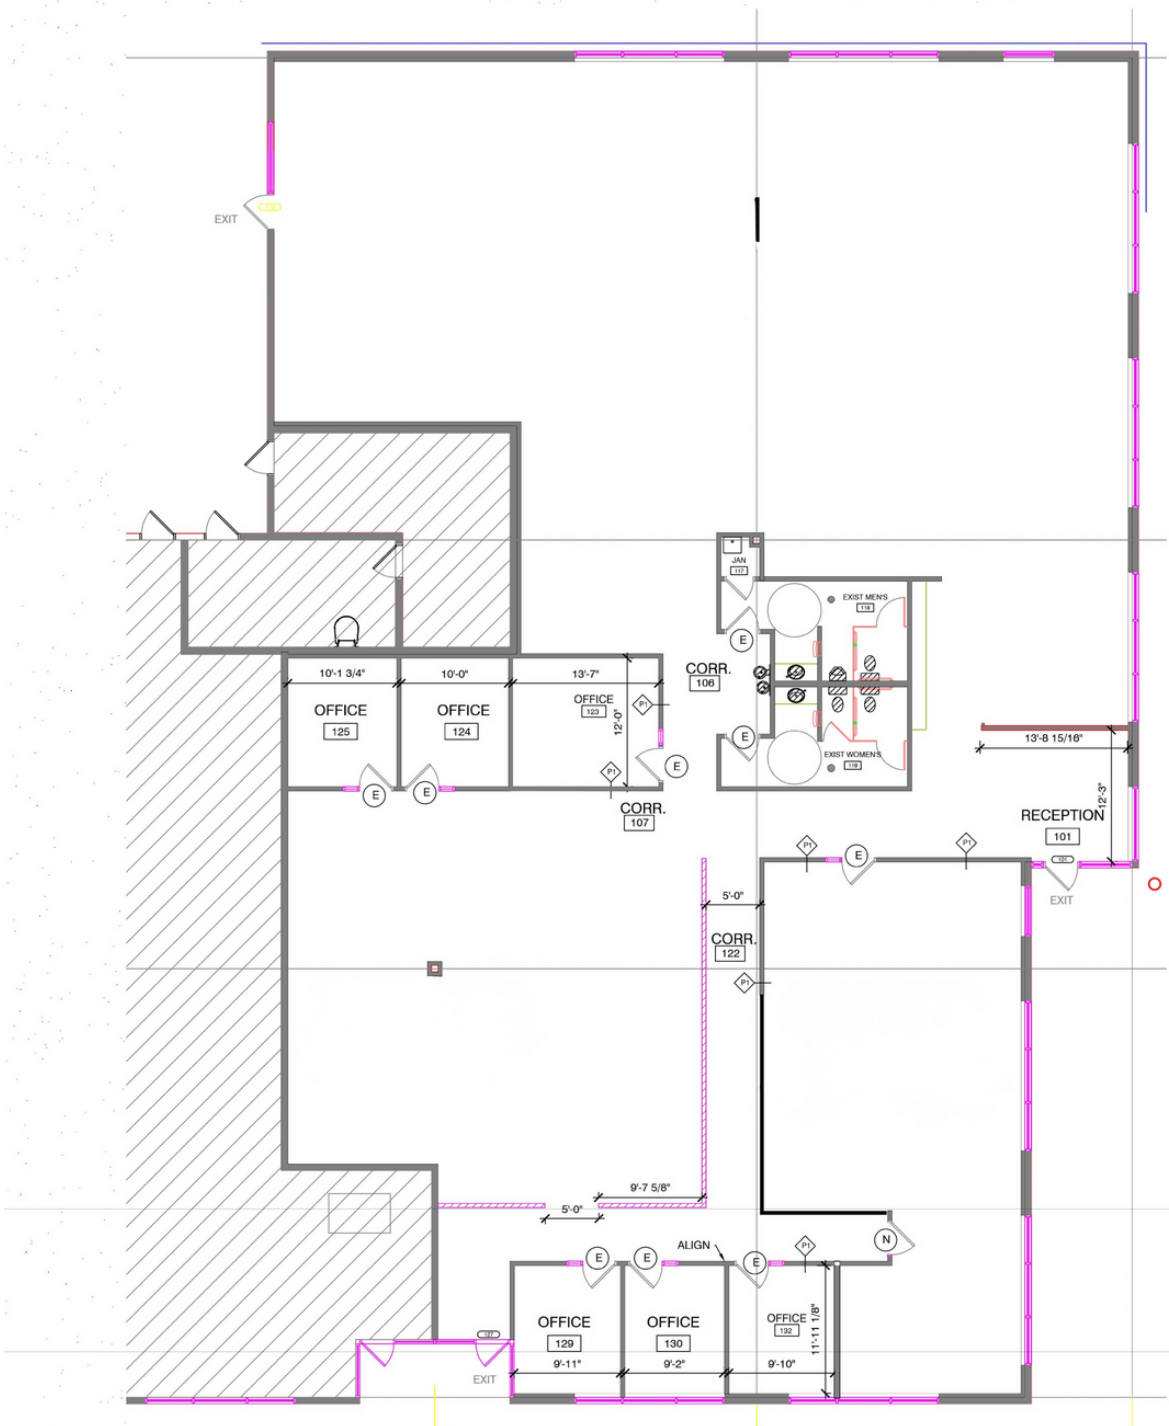

2 FIRST FLOOR PLAN - NEW WORK


1/8"=1'-0"

- EXISTING CEILING HIGH TENANT WALLS
- EXISTING LOW TENANT WALLS
- P1 - NEW CEILING HIGH WALLS

(E) EXISTING DOORS

(R) RELOCATED DOORS

(N) NEW DOORS

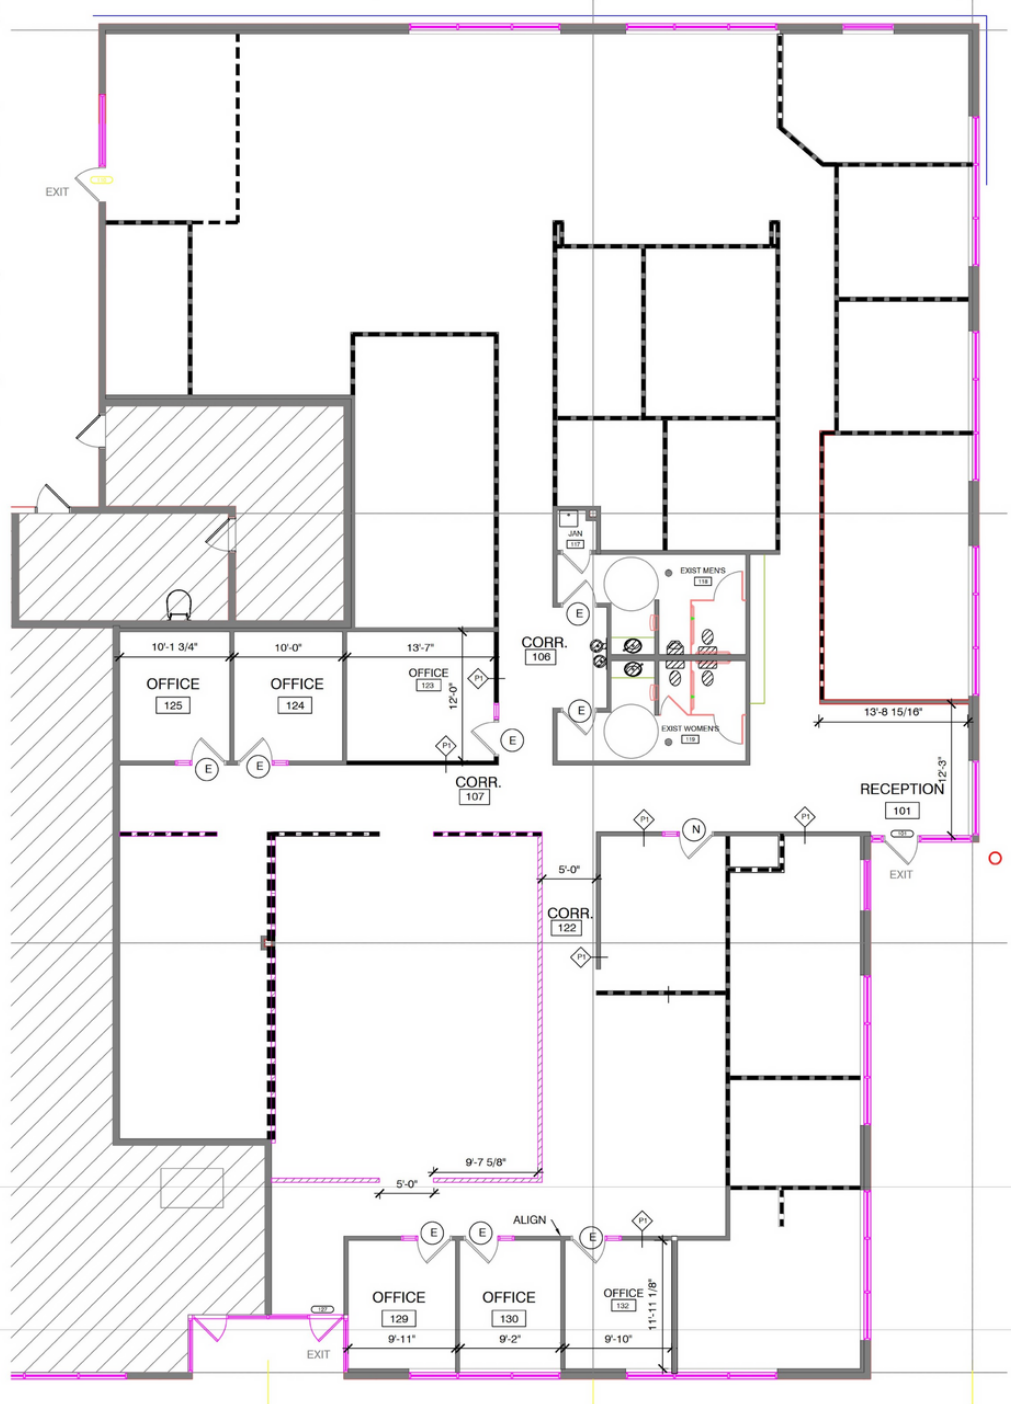

1 FIRST FLOOR PLAN - DEMOLITION

1/8"=1'-0"

- EXISTING CEILING HIGH TENANT WALLS
- EXISTING LOW TENANT WALLS
- EXISTING WALLS TO BE DEMOLISHED