



McCARTNEY RD

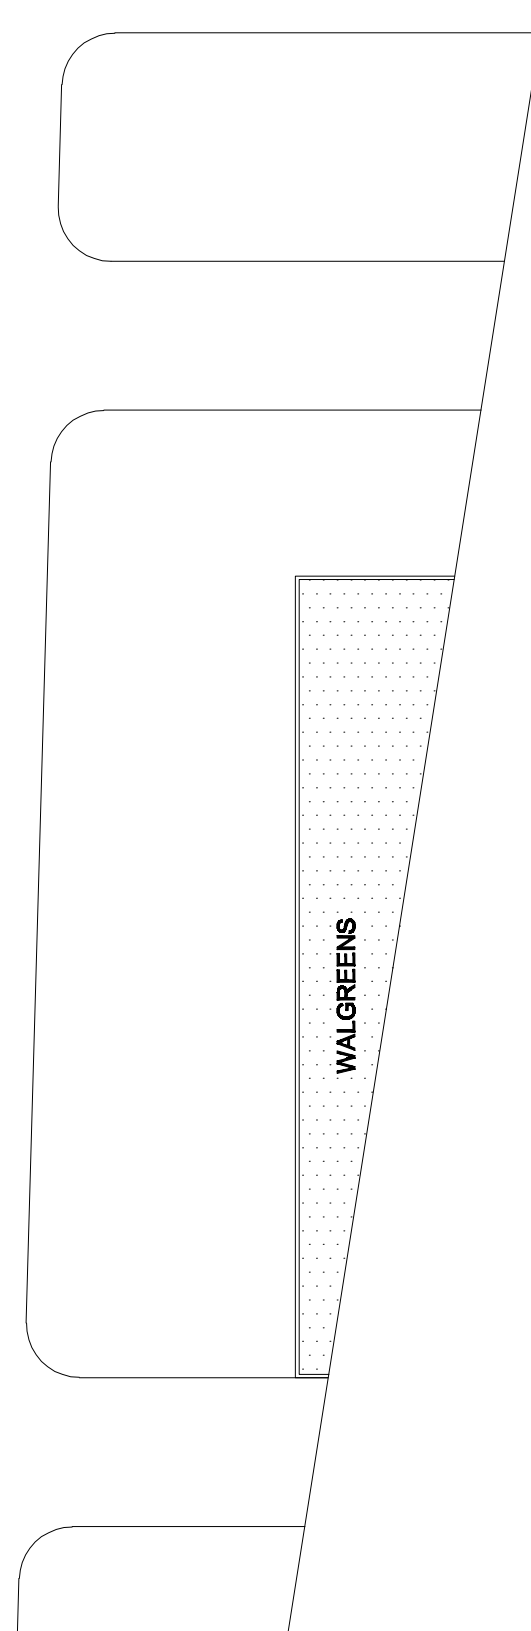

PARKING REQUIREMENTS
5.18.2019

RESTAURANT @ 2000/100 S.F.	= 20 CARS
PATIO @ 600.00/200 S.F.	= 3 CARS
RETAIL @ 9,600/250 S.F.	= 39 CARS
PARKING REQUIRED	= 62 SPACES
PARKING PROVIDED	= 63 SPACES

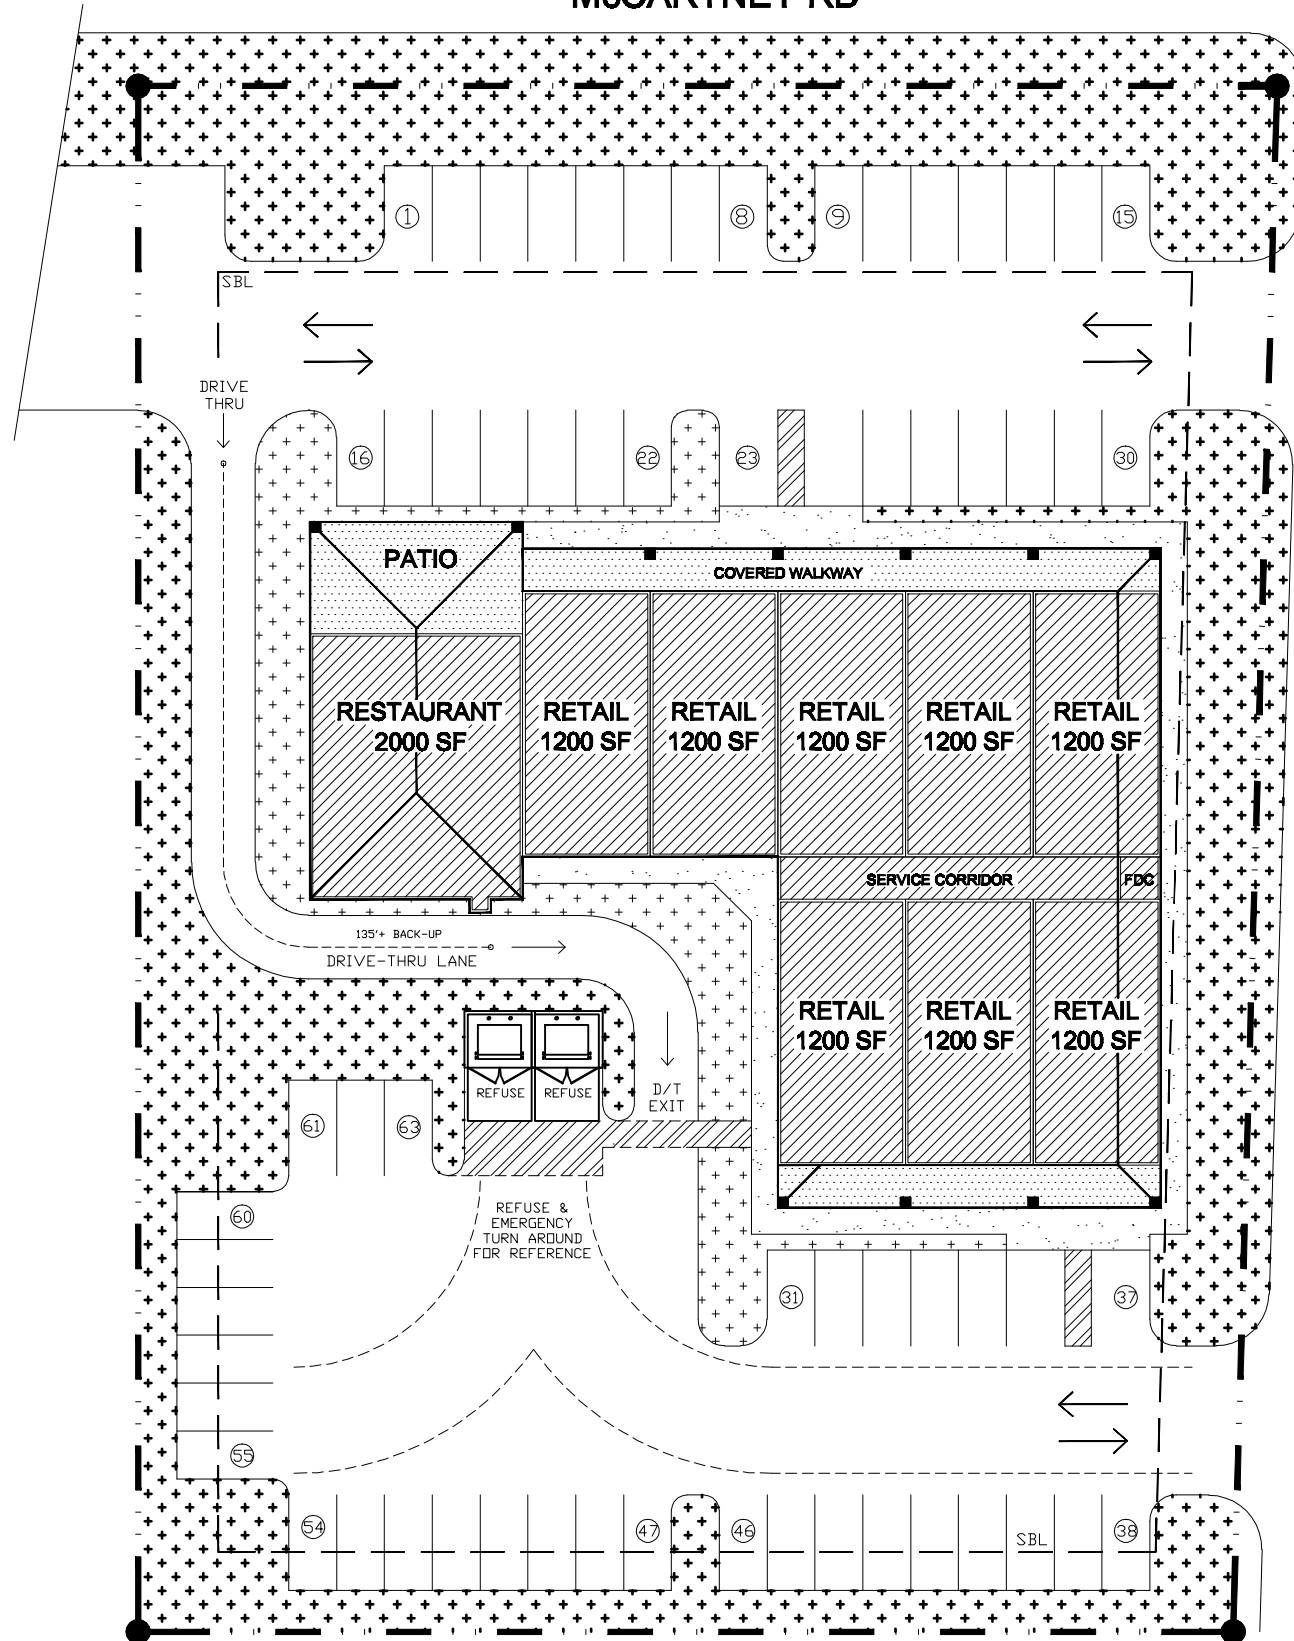

architecture all & associates
1211 W. CANARY WAY CHANDLER AZ. 85286
MOB: (602) 620-1169