



EXIST. FICUS HEDGE ALONG ADJACENT PROPERTY

125.0'

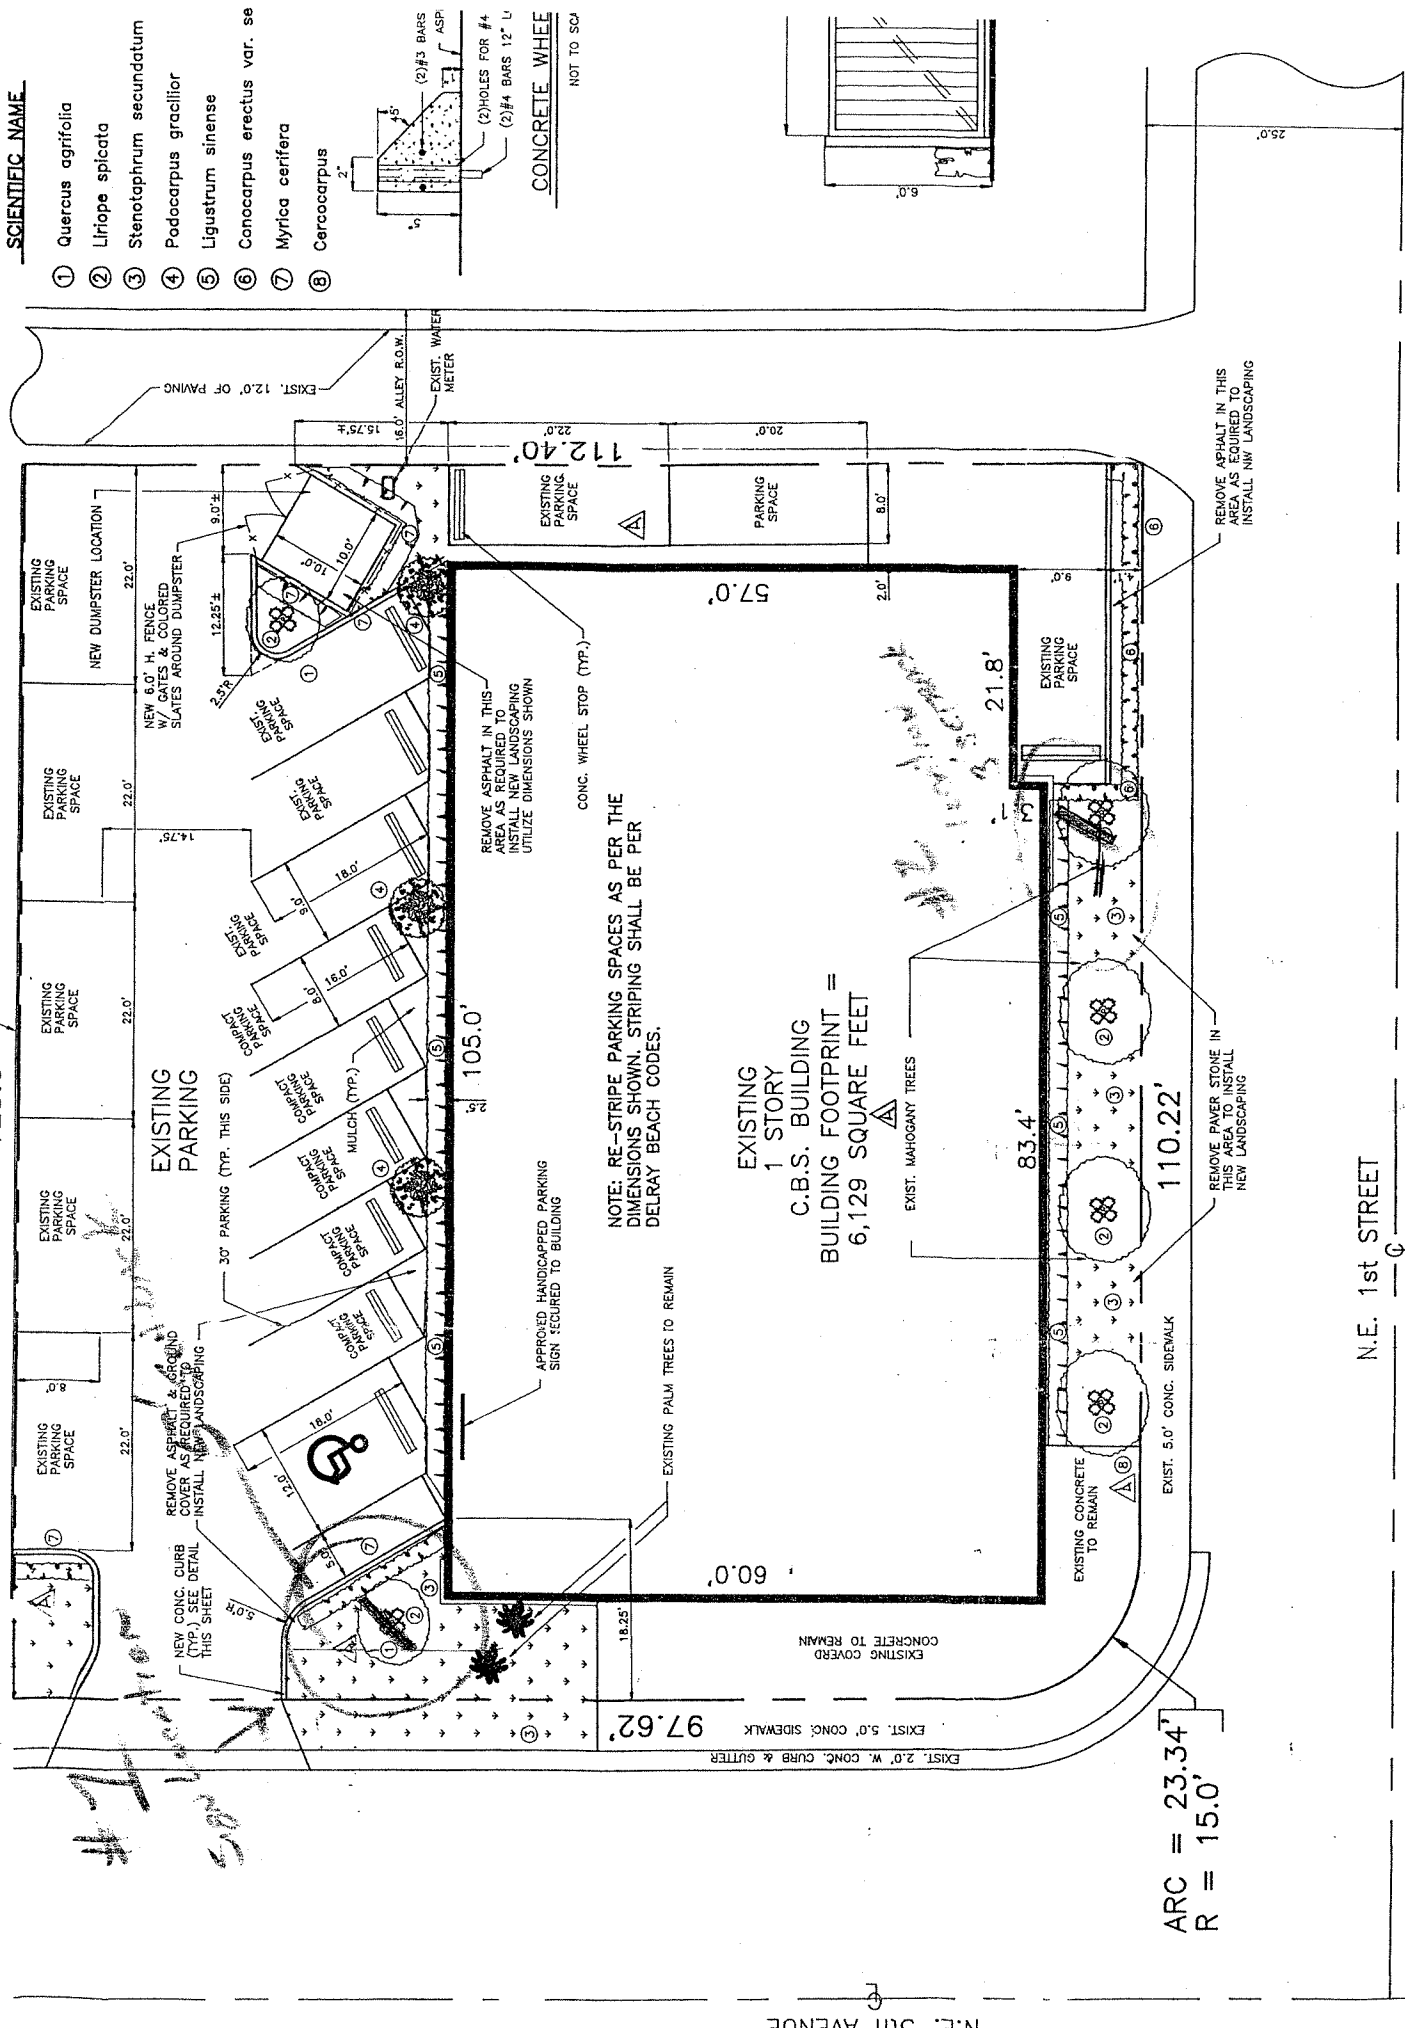

SCIENTIFIC NAME

- ① Quercus agrifolia
- ② Liriope spicata
- ③ Stenotaphrum secundatum
- ④ Podocarpus gracilior
- ⑤ Ligustrum sinense
- ⑥ Conocarpus erectus var. se
- ⑦ Myrica cerifera
- ⑧ Cercocarpus

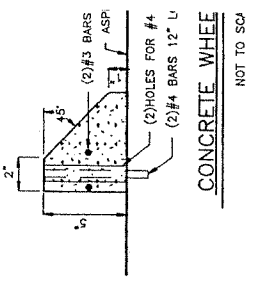

NOTE: RE-STRIPE PARKING SPACES AS PER THE DIMENSIONS SHOWN. STRIPING SHALL BE PER DELRAY BEACH CODES.

EXISTING 1 STORY
C.B.S. BUILDING
BUILDING FOOTPRINT =
6,129 SQUARE FEET

NOTE: EXISTING PARKING = 17 SPACES

NEW PARKING = 16 SPACES

1 HANDICAPPED SPACE

SITE PLAN

SCALE: 1" = 10.0'

Landscape Notes:

1) All plant materials shall conform to the standards for Florida #1 or better as given in "Grades and Standard for Nursery Plants" Part I, 1963 and Part II, State of Florida, Department of Agriculture, Tallahassee, or equal thereto.