



Weston House


26 East 64<sup>th</sup> Street

2<sup>nd</sup> Floor: Sf: 1,726

3<sup>rd</sup> FloorSf: 1,703



2 Third Floor Plan  
SCALE: 1/4"=1'-0"

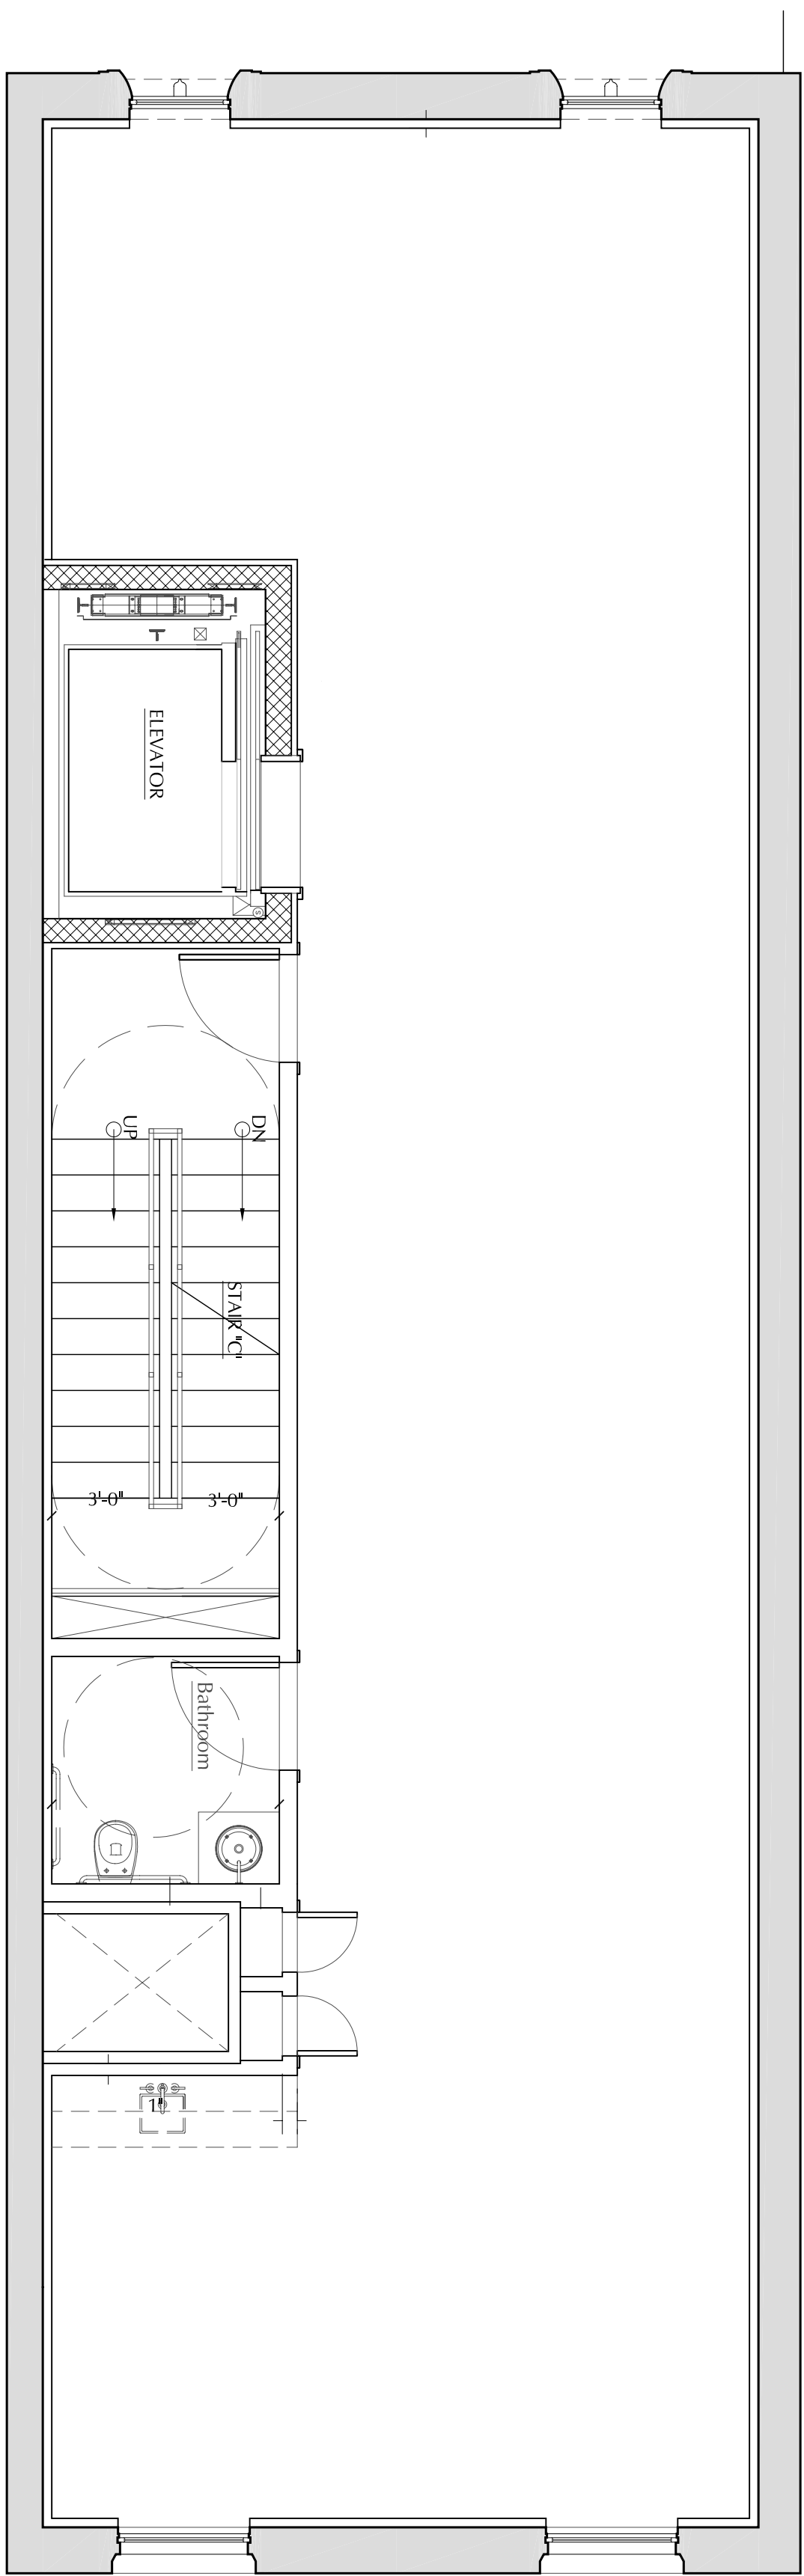

1 Second Floor Plan  
SCALE: 1/4"=1'-0"

