

# NEW INDUSTRIAL UNITS

# NEW INDUSTRIAL UNITS



Adjoining A30

## TO LET/POSSIBLE SALE

**HONITON GATEWAY,  
DEVONSHIRE ROAD, HEATHPARK, EX14 1SB**

**\*SUBJECT TO PLANNING\***

### LOCATION

Honiton is an expanding town with a population of 18,164 (source: 2011 Census). The site adjoins the busy A30, 14 miles north-east of Exeter, which links the M3 south of Basingstoke and the M5 at Exeter.

Benefitting from a significant frontage to the A30, the site adjoins Lidl and Eden Vauxhall garage. Other well-known occupiers include Screwfix, Wolseley, Install Technologies, Nu Heat, JD Tyres & Exhausts and Axxess Electric Bikes.

### CONTACT

Carter Jonas LLP

Clifton Heights, Triangle West,  
Clifton, Bristol, BS8 1EJ

[carterjonas.co.uk/commercial](http://carterjonas.co.uk/commercial)

**Stuart Williams**

Partner

0117 922 1222 | 07771 820054

[Stuart.williams@carterjonas.co.uk](mailto:Stuart.williams@carterjonas.co.uk)

### IMPORTANT INFORMATION

Our property particulars do not represent an offer or contract, or part of one. The information given is without responsibility on the part of the agents, seller(s) or lessor(s) and you should not rely on the information as being factually accurate about the property, its condition or its value. Neither Carter Jonas LLP nor anyone in its employment or acting on its behalf has authority to make any representation or warranty in relation to this property. We have not carried out a detailed survey, nor tested the services, appliances or fittings at the property. The images shown may only represent part of the property and are as they appeared at the time of being photographed. The areas, measurements and distances are approximate only. Any reference to alterations or use does not mean that any necessary planning permission, building regulation or other consent has been obtained. The VAT position relating to the property may change without notice. Note: All plans not to scale

**Carter  
Jonas**

**DESCRIPTION**

The site comprises 1.41 hectares (3.48 acres) with 140 m (c. 460 ft) to the A30.

The existing access is via Devonshire Road. The site is outlined in red on the attached plan.

**ACCOMMODATION**

Interested parties are invited to discuss their specific requirements for space and car parking.

Unit No.	Sq M	Sq Ft
A	480	5,167
B	1,200	12,917
C	960	10,333
D	504	5,425
E	252	2,712
F	252	2,712
G	252	2,712
H	378	4,069
J	312	3,358
K	312	3,358
L	252	2,712
M	192	2,067
N	192	2,067
<b>Total:</b>	<b>5,538 Sq M</b>	<b>59,612 Sq Ft</b>

**PLANNING**

The majority of the site is allocated on a proposed employment location within the emerging East Devon Local Plan (2006- 2026).

Consideration will be given to B1 (office/light industrial), B2 (general industrial) and B8 (storage & distribution), subject to planning permission.

**TERMS**

New leases are available for terms to be agreed. Freehold sales may be considered.

**RENT**

On application.

**LEGAL COSTS**

Each party to bear their own legal costs in the transaction.

**VAT**

VAT is chargeable on rent.

**FURTHER INFORMATION & VIEWINGS**

Strictly by prior appointment through:

Stuart Williams: [stuart.williams@carterjonas.co.uk](mailto:stuart.williams@carterjonas.co.uk) or

Bridget Hardwick:  
[bridget.hardwick@carterjonas.co.uk](mailto:bridget.hardwick@carterjonas.co.uk)

at this office

or our joint agent Andrew Hosking of Stratton Creber Commercial Tel: 01392 202 203.

**SUBJECT TO CONTRACT**

**FEBRUARY 2019  
(Updated MAY 2019)**

**IMPORTANT INFORMATION**

Our property particulars do not represent an offer or contract, or part of one. The information given is without responsibility on the part of the agents, seller(s) or lessor(s) and you should not rely on the information as being factually accurate about the property, its condition or its value. Neither Carter Jonas LLP nor anyone in its employment or acting on its behalf has authority to make any representation or warranty in relation to this property. We have not carried out a detailed survey, nor tested the services, appliances or fittings at the property. The images shown may only represent part of the property and are as they appeared at the time of being photographed. The areas, measurements and distances are approximate only. Any reference to alterations or use does not mean that any necessary planning permission, building regulation or other consent has been obtained. The VAT position relating to the property may change without notice. Note: All plans not to scale





- ☐ AS BUILT

☐ CONSTRUCTION ISSUE

☐ TENDER

☐ BUILDING REGULATIONS

☐ PLANNING

☐ PRELIMINARY

☐ FOR COMMENT

☐ FOR INFORMATION

☒ FEASIBILITY
- 1 drawing and content copyright © of bpl architecture

2 all other content copyright © of bpl architecture

3 all other content copyright © of bpl architecture

rev: date: description:



SITE AREA 14366sq. m. (3.52 acres)  
BUILDING FOOTPRINT AREA 172sq. ft.  
ROAD + FOOTPATH AREA 1977sq. ft.  
43% NET SITE COVERAGE



BESWICK PARTNERSHIP LIMITED  
CHARTERED ARCHITECTS  
51/53 STREET TERNBERY  
GLoucester GL1 1JH  
t: 01604 298881  
e: mail@bplarchitecture.co.uk  
www.bplarchitecture.co.uk

client:  
HOPKINS

project:  
LAND AT HEATH PARK,  
HONITON


drawing title:  
SITE BLOCK PLAN INDICATING THE  
PROPOSALS

scale:	date:
1:500 @ A2	2018.09.27
drawn by:	checked by:
DS	RJS

drawing number:  
P381 - 02





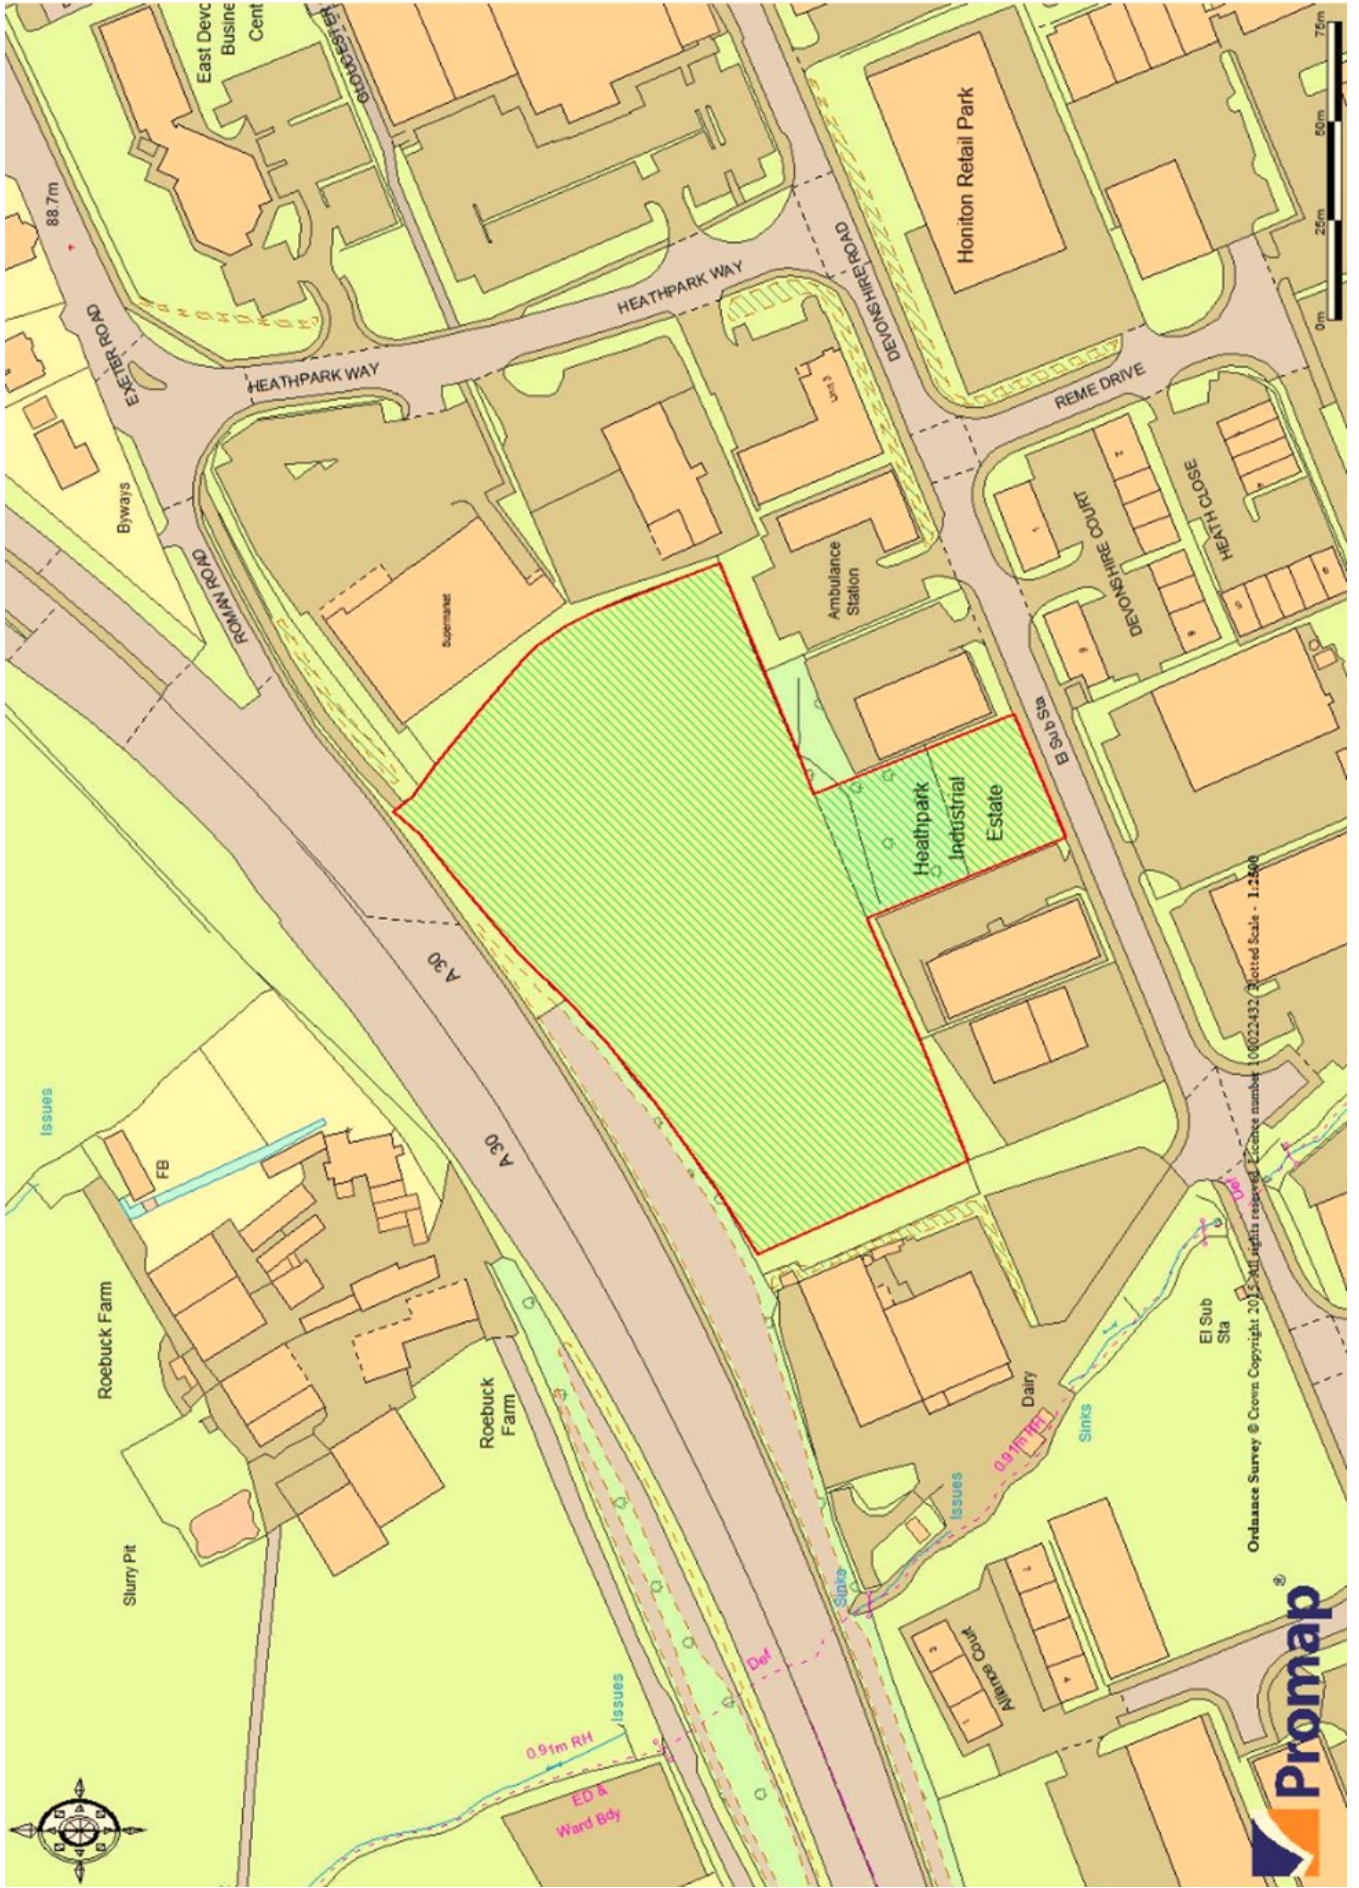

Ordnance Survey © Crown Copyright 2013. All rights reserved. Licence number: 00022432. Printed Scale - 1:2500



