



BLVD PLACE

1700 POST OAK BOULEVARD, HOUSTON, TX 77056



PROPERTY LOCATION

This upscale, mixed-use development offers an exceptional opportunity for retailers seeking a storefront that provides a strategic presence in one of Houston's most affluent and economically powerful districts. Located in the heart of the Galleria/Uptown district, BLVD Place centers your business among top national brands, thriving office towers, luxury residential developments, and some of the city's highest-income households. Tenants benefit from excellent frontage along Post Oak Blvd and San Felipe Rd, with seamless access to major thoroughfares, including Westheimer Rd and the 610 Loop. With a walkable, amenity-rich environment and a strong daytime and nighttime population, BLVD Place provides the ideal setting for retailers looking to elevate their brand and capture a sophisticated, high-spending customer base.

PROPERTY HIGHLIGHTS

- 6-story mixed-use center with 217,074 sf of retail, executive office and general office space
- Property is anchored by a flagship Whole foods which features enhanced amenities such as an in-store brewery and coffee bar
- On-site parking includes five (5) story parking garage in addition to a surface lot

AVAILABILITY

4,772 SF 2nd Gen Restaurant w/Patio 1,160 SF flexible office space for retail use

1,783 SF 2nd Gen Med Spa

TRAFFIC COUNTS

58,597 VPD via San Felipe Street

272,872 VPD via West Loop Highway 610 *data derived from TxDOT

DEMOGRAPHICS

	1 MILE	3 MILES	5 MILES
Average HH Income	\$170,311	\$144,139	\$138,676
Total Population	22,065	195,092	517,482

*data derived from 2023 AlphaMap

WENDELL NAULT

DIRECTOR OF LEASING - HOUSTON REGION
 wnault@whitstonereit.com
 p: 713.435.2203



WHITESTONE REIT

WHITESTONEREIT.COM



BLVD PLACE

1700 POST OAK BOULEVARD, HOUSTON, TX 77056

LEGEND

Unavailable



WENDELL NAULT

DIRECTOR OF LEASING - HOUSTON REGION
wnault@whitestonereit.com
p: 713.435.2203

Any figures set forth herein are for illustrative purposes only and shall not be deemed a representation by Landlord of their accuracy. This site plan shows the approximate location, square footage, and configuration of the shopping center and adjacent areas, and is only illustrative of the size and relationship of the stores and common areas generally, all of which are subject to change. The showing of any names of tenants, parking spaces, square footage, curb-cuts or traffic controls shall not be deemed to be a representation, guarantee or warranty as to size, location, identity or presence of any tenant, the suite number, address, or that any parking spaces, curb-cuts or traffic controls do or will continue to exist. The improvements are subject to changes, additions, and deletions as the architect, landlord, or any governmental agency may direct or determine in their absolute discretion. Availability of this property for rent is subject to prior rental or withdrawal of the property from the market at any time without notice.



WHITESTONE REIT

WHITESTONEREIT.COM



BLVD PLACE

1700 POST OAK BOULEVARD, HOUSTON, TX 77056

AVAILABLE SPACES

SUITE	TENANT	SIZE
Suite 1-100	Whole Foods Market	52,369 SF
Suite 1-110	The Eye Gallery	1,226 SF
Suite 1-120, 1-220, 1-300, 1-400	Frost Bank	54,712 SF
Suite 1-140,1-150,1-160	One Medical	4,513 SF
Suite 1-180	True Food Kitchen	5,133 SF
Suite 1-190	Ninfa's Original	6,326 SF
2-110, 2-210	Cactus Club Cafe	12,224 SF
Suite 2-140	Sakowitz Furs	2,588 SF
Suite 2-150	The Tox Company	1,414 SF
Suite 2-160	Bellami Hair	1,791 SF
Suite 2-170, 2-190	North Italia	6,293 SF

WENDELL NAULT

DIRECTOR OF LEASING - HOUSTON REGION

wnault@whitstonereit.com

p: 713.435.2203

Any figures set forth herein are for illustrative purposes only and shall not be deemed a representation by Landlord of their accuracy. This site plan shows the approximate location, square footage, and configuration of the shopping center and adjacent areas, and is only illustrative of the size and relationship of the stores and common areas generally, all of which are subject to change. The showing of any names of tenants, parking spaces, square footage, curb-cuts or traffic controls shall not be deemed to be a representation, guarantee or warranty as to size, location, identity or presence of any tenant, the suite number, address, or that any parking spaces, curb-cuts or traffic controls do or will continue to exist. The improvements are subject to changes, additions, and deletions as the architect, landlord, or any governmental agency may direct or determine in their absolute discretion. Availability of this property for rent is subject to prior rental or withdrawal of the property from the market at any time without notice.



WHITESTONE REIT

WHITESTONEREIT.COM



BLVD PLACE


1700 POST OAK BOULEVARD, HOUSTON, TX 77056

LEGEND

Available

Available Soon

Unavailable

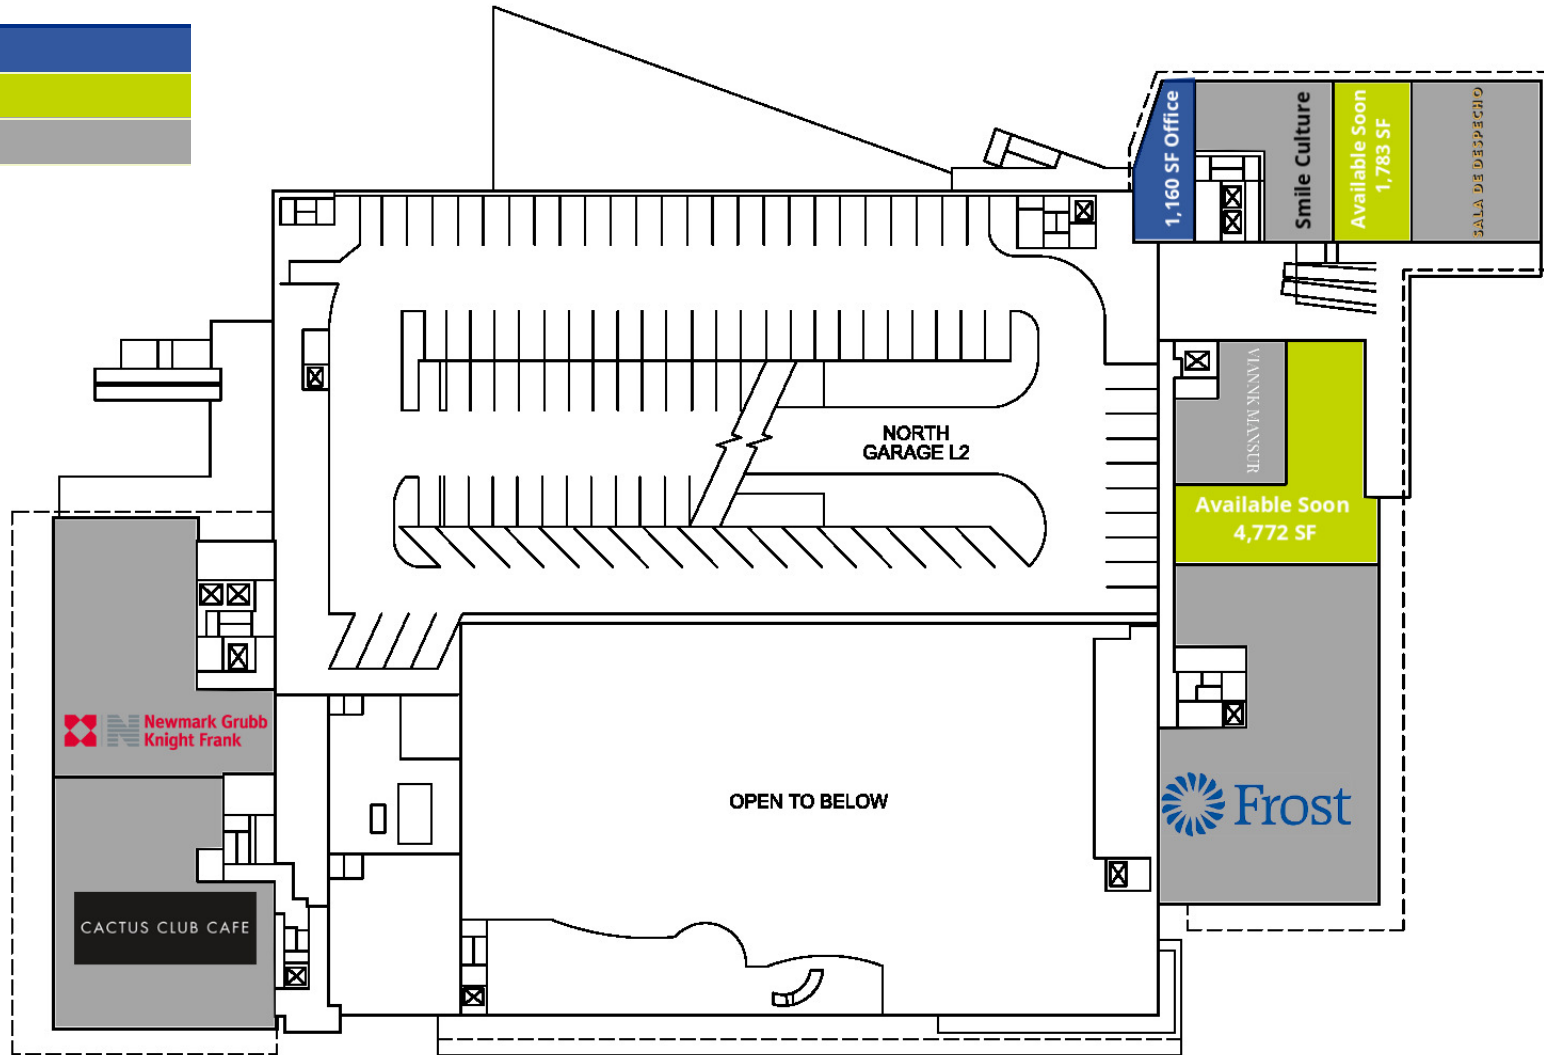

WENDELL NAULT

DIRECTOR OF LEASING - HOUSTON REGION
wnault@whitestonereit.com
p: 713.435.2203

Any figures set forth herein are for illustrative purposes only and shall not be deemed a representation by Landlord of their accuracy. This site plan shows the approximate location, square footage, and configuration of the shopping center and adjacent areas, and is only illustrative of the size and relationship of the stores and common areas generally, all of which are subject to change. The showing of any names of tenants, parking spaces, square footage, curb-cuts or traffic controls shall not be deemed to be a representation, guarantee or warranty as to size, location, identity or presence of any tenant, the suite number, address, or that any parking spaces, curb-cuts or traffic controls do or will continue to exist. The improvements are subject to changes, additions, and deletions as the architect, landlord, or any governmental agency may direct or determine in their absolute discretion. Availability of this property for rent is subject to prior rental or withdrawal of the property from the market at any time without notice.



WHITESTONE REIT

WHITESTONEREIT.COM



BLVD PLACE

1700 POST OAK BOULEVARD, HOUSTON, TX 77056

AVAILABLE SPACES

SUITE	TENANT	SIZE
Suite 1-120, 1-220, 1-300, 1-400	Frost Bank	54,712 SF
Suite 1-250	Available Soon	4,772 SF
Suite 1-260	Boardroom Galleria	1,873 SF
Suite 1-270	Smile Culture	2,150 SF
Suite 1-280	Available Soon	1,783 SF
Suite 1-290	sala de despacho	2,860 SF
2-110, 2-210	Cactus Club Cafe	12,224 SF
Suite 2-250	Newmark Grubb Knight Frank	5,798 SF
1160 SF Office	Available	1,160 SF

WENDELL NAULT

DIRECTOR OF LEASING - HOUSTON REGION

wnault@whitestonereit.com

p: 713.435.2203

Any figures set forth herein are for illustrative purposes only and shall not be deemed a representation by Landlord of their accuracy. This site plan shows the approximate location, square footage, and configuration of the shopping center and adjacent areas, and is only illustrative of the size and relationship of the stores and common areas generally, all of which are subject to change. The showing of any names of tenants, parking spaces, square footage, curb-cuts or traffic controls shall not be deemed to be a representation, guarantee or warranty as to size, location, identity or presence of any tenant, the suite number, address, or that any parking spaces, curb-cuts or traffic controls do or will continue to exist. The improvements are subject to changes, additions, and deletions as the architect, landlord, or any governmental agency may direct or determine in their absolute discretion. Availability of this property for rent is subject to prior rental or withdrawal of the property from the market at any time without notice.




WHITESTONE REIT

WHITESTONEREIT.COM



BLVD PLACE

1700 POST OAK BOULEVARD, HOUSTON, TX 77056

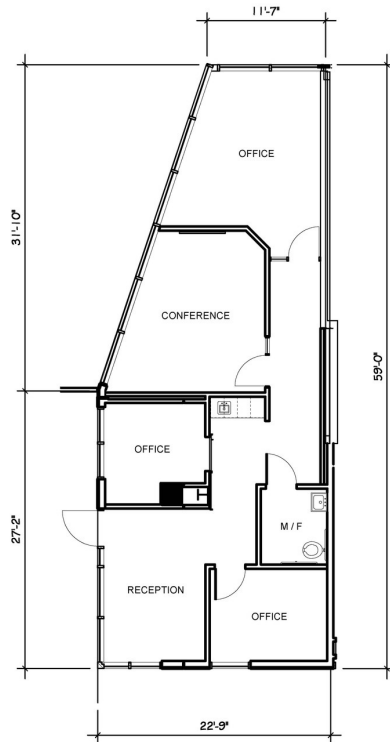

1,160 SF

FLOOR PLAN




1700 POST OAK BLVD
HOUSTON, TEXAS

DATE: 2-18-2022



DESIGN DRAWING IS
SUBJECT TO
CHANGE WITHOUT
NOTICE. DO NOT USE
FOR REGULATORY
APPROVAL, PERMIT
OR CONSTRUCTION.

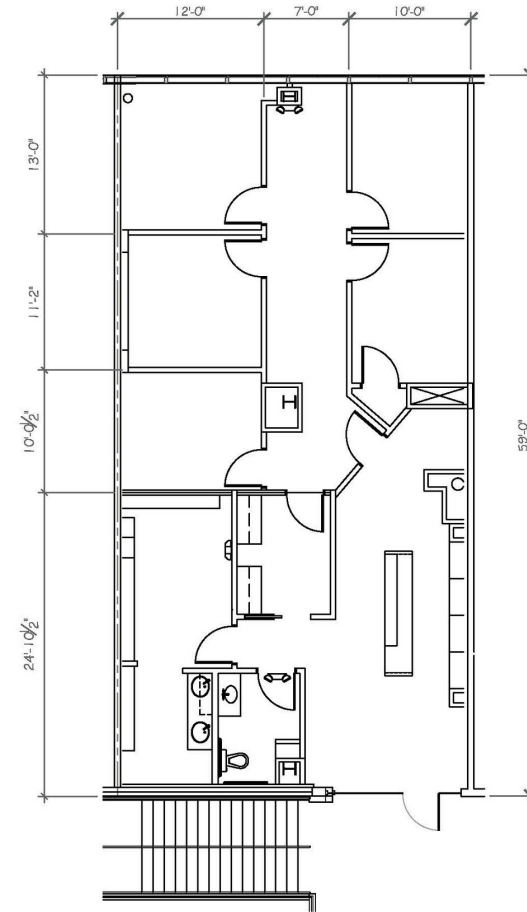

SUITE 1-280
1,783 SF

EXISTING FLOOR PLAN 1,783 RSF



1700 POST OAK BLVD, SUITE 1-280
HOUSTON, TEXAS

DATE: 12-4-2020



WENDELL NAULT

DIRECTOR OF LEASING - HOUSTON REGION
wnault@whitestonereit.com
p: 713.435.2203




WHITESTONE REIT

WHITESTONEREIT.COM



BLVD PLACE

BLVD PLACE | 1700 POST OAK BOULEVARD, HOUSTON, TX 77056

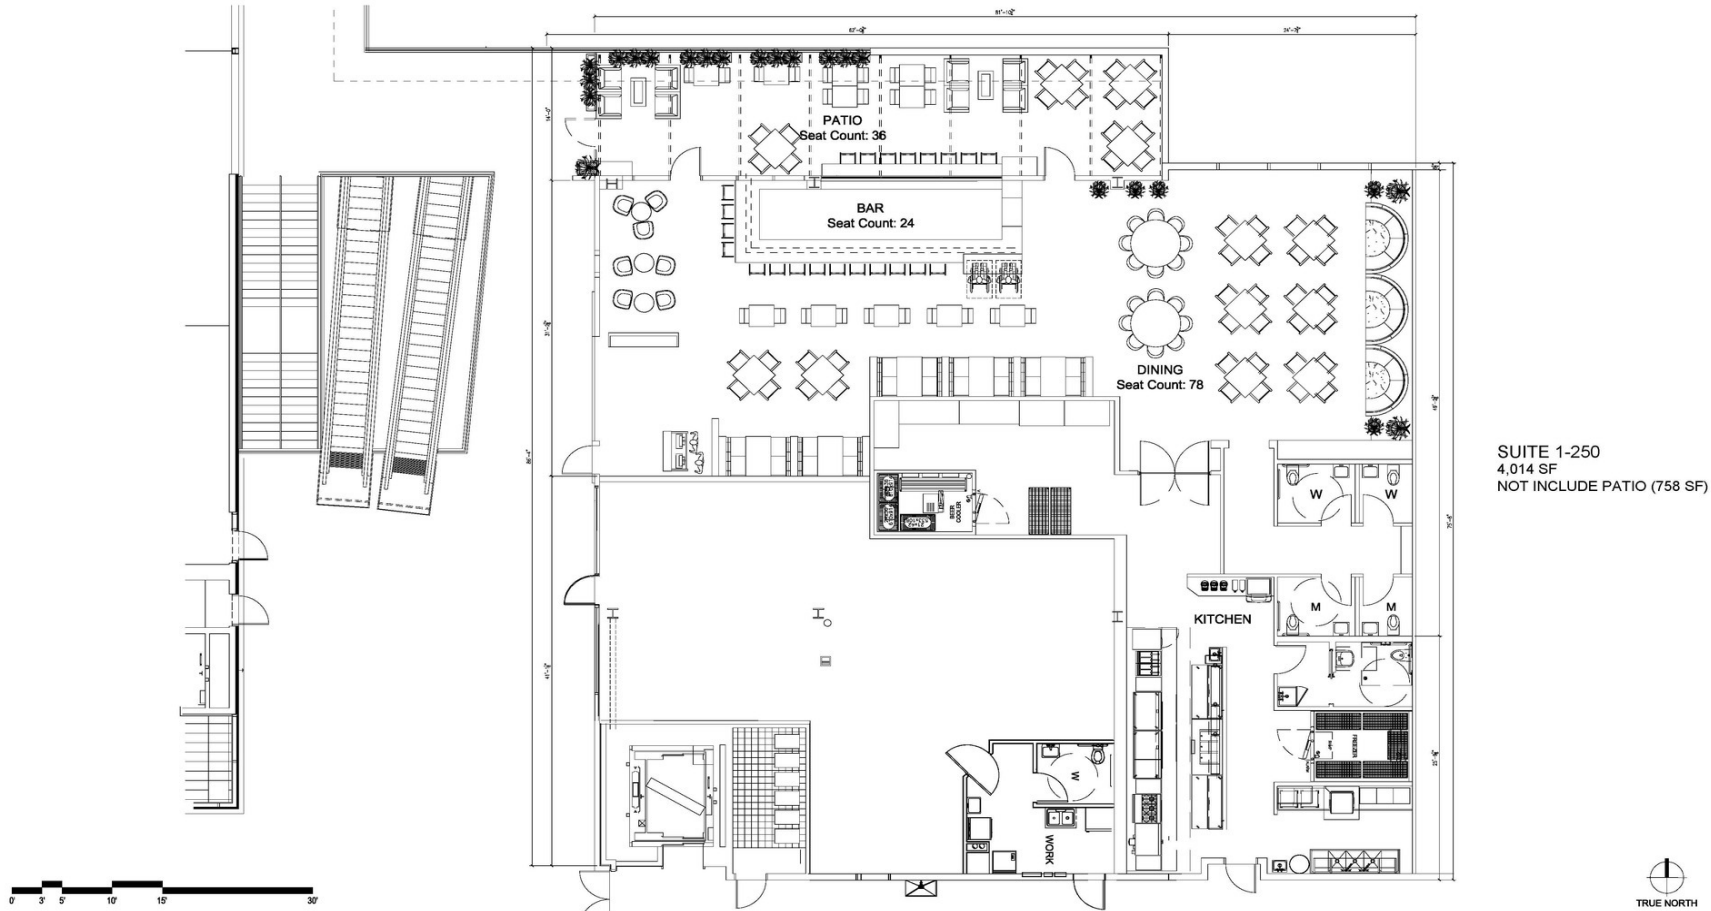

SUITE 1-250
4,014 SF
NOT INCLUDE PATIO (758 SF)



BLVD. PLACE RETAIL REPOSITIONING

1700 POST OAK BLVD.
HOUSTON, TX 77056

ISSUE: 11/26/2025 SUITE D

- NOT FOR REGULATORY APPROVAL, PERMITTING OR CONSTRUCTION.
- RSF TO BE VERIFIED BY BUILDING ARCHITECT DO NOT SCALE.
- ROOM SIZES ARE APPROXIMATE AND ROUNDED TO THE NEAREST FOOT.

COPYRIGHT © 2024 Abel Design Group, LTD

WENDELL NAULT

DIRECTOR OF LEASING - HOUSTON REGION
wnault@whitestonereit.com
p: 713.435.2203




WHITESTONE REIT

WHITESTONEREIT.COM



BLVD PLACE

1700 POST OAK BOULEVARD, HOUSTON, TX 77056

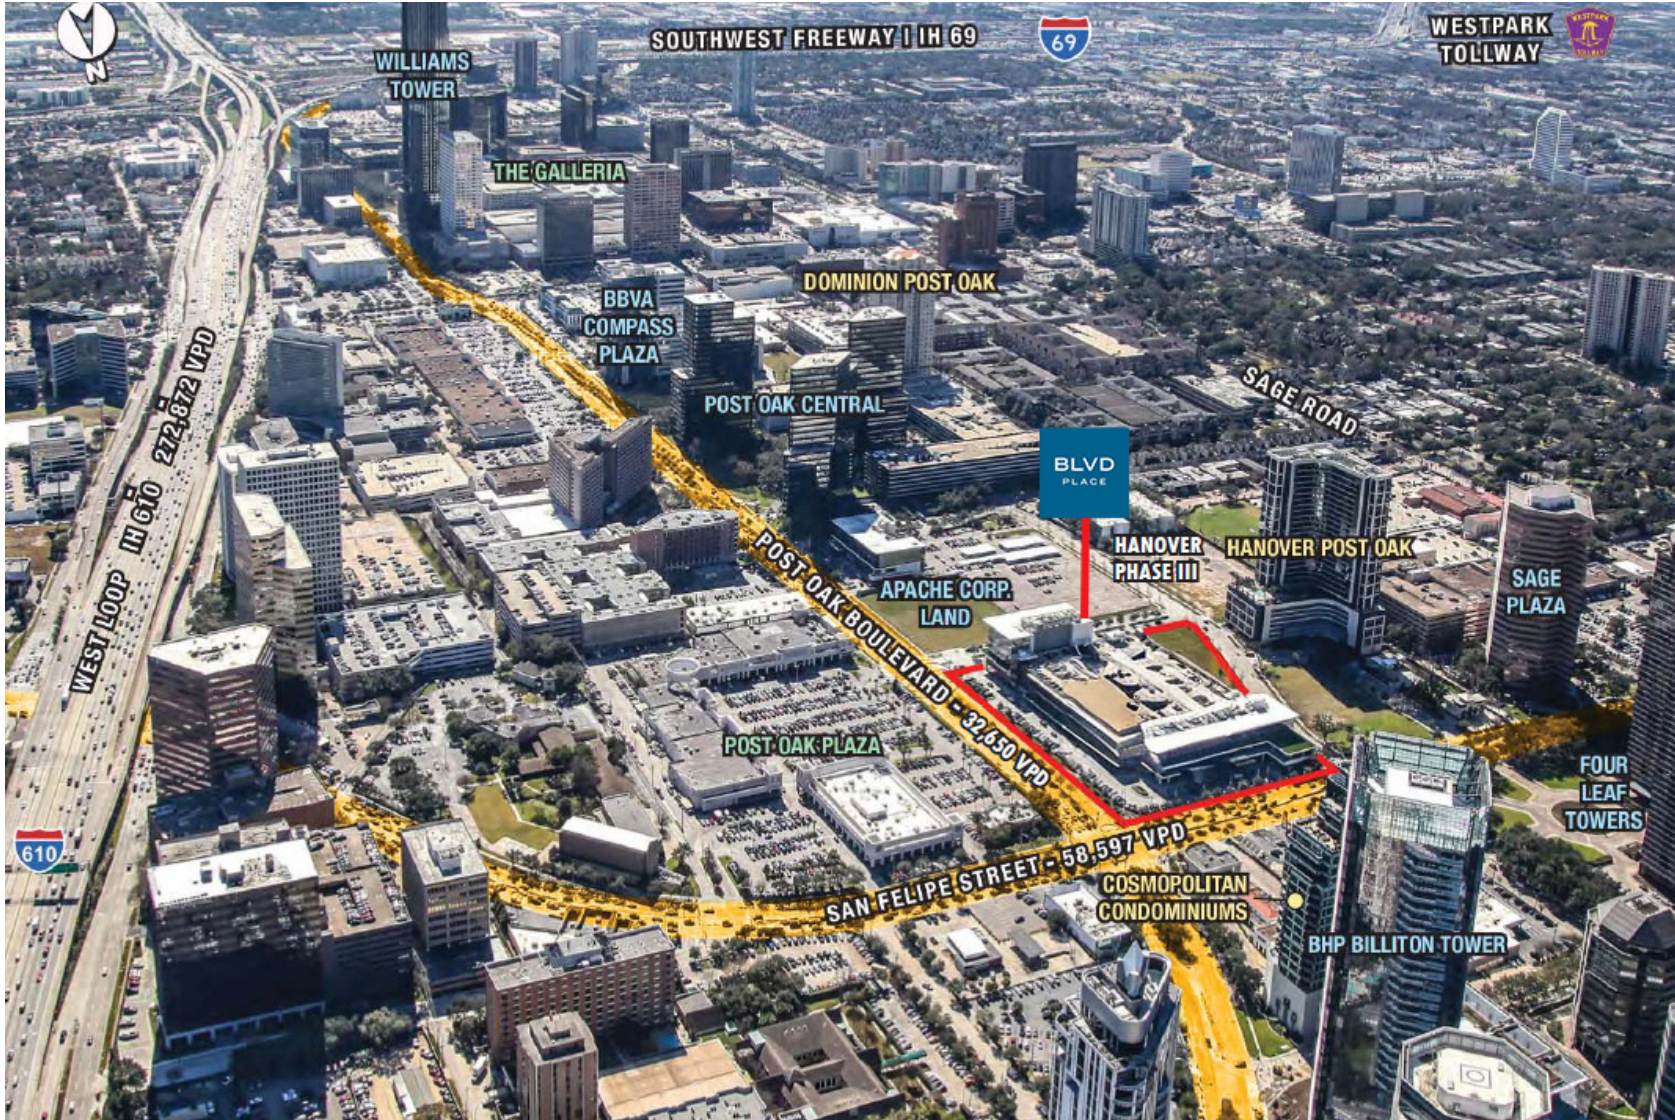

WENDELL NAULT

DIRECTOR OF LEASING - HOUSTON REGION
wnault@whitestonereit.com
p: 713.435.2203

Any figures set forth herein are for illustrative purposes only and shall not be deemed a representation by Landlord of their accuracy. This site plan shows the approximate location, square footage, and configuration of the shopping center and adjacent areas, and is only illustrative of the size and relationship of the stores and common areas generally, all of which are subject to change. The showing of any names of tenants, parking spaces, square footage, curb-cuts or traffic controls shall not be deemed to be a representation, guarantee or warranty as to size, location, identity or presence of any tenant, the suite number, address, or that any parking spaces, curb-cuts or traffic controls do or will continue to exist. The improvements are subject to changes, additions, and deletions as the architect, landlord, or any governmental agency may direct or determine in their absolute discretion. Availability of this property for rent is subject to prior rental or withdrawal of the property from the market at any time without notice.




WHITESTONE REIT

WHITESTONEREIT.COM



BLVD PLACE

1700 POST OAK BOULEVARD, HOUSTON, TX 77056

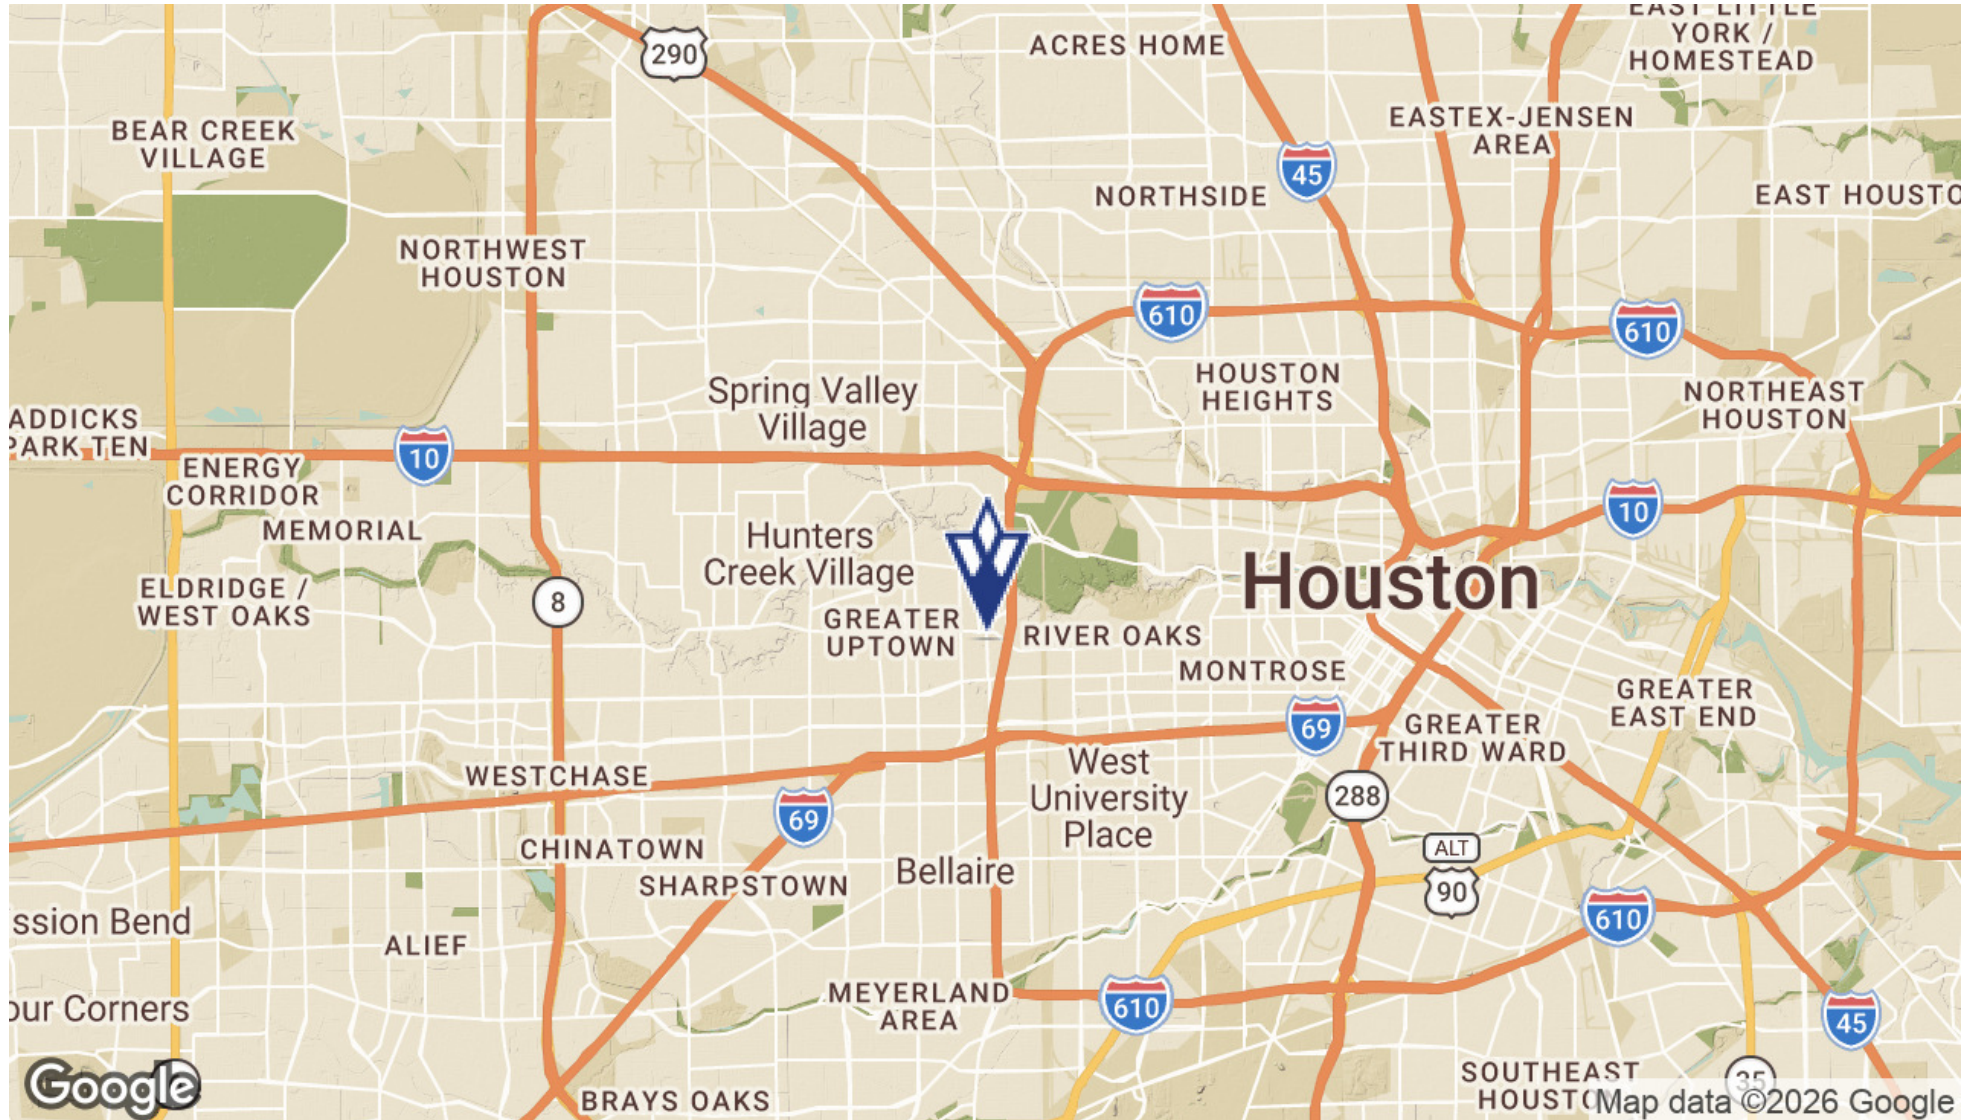

WENDELL NAULT

DIRECTOR OF LEASING - HOUSTON REGION
wnault@whitstonereit.com
p: 713.435.2203



WHITESTONE REIT

WHITESTONEREIT.COM



BLVD PLACE

WHOLE FOODS ANCHORED | 1700 POST OAK BOULEVARD, HOUSTON, TX 77056



Information About Brokerage Services

Texas law requires all real estate license holders to give the following information about brokerage services to prospective buyers, tenants, sellers and landlords.

2-10-2025



TYPES OF REAL ESTATE LICENSE HOLDERS:

- A BROKER is responsible for all brokerage activities, including acts performed by sales agents sponsored by the broker.
- A SALES AGENT must be sponsored by a broker and works with clients on behalf of the broker.

A BROKER'S MINIMUM DUTIES REQUIRED BY LAW (A client is the person or party that the broker represents):

- Put the interests of the client above all others, including the broker's own interests;
- Inform the client of any material information about the property or transaction received by the broker;
- Answer the client's questions and present any offer to or counter-offer from the client; and
- Treat all parties to a real estate transaction honestly and fairly.

A LICENSE HOLDER CAN REPRESENT A PARTY IN A REAL ESTATE TRANSACTION:

AS AGENT FOR OWNER (SELLER/LANDLORD): The broker becomes the property owner's agent through an agreement with the owner, usually in a written listing to sell or property management agreement. An owner's agent must perform the broker's minimum duties above and must inform the owner of any material information about the property or transaction known by the agent, including information disclosed to the agent or subagent by the buyer or buyer's agent. **An owner's agent fees are not set by law and are fully negotiable.**

AS AGENT FOR BUYER/TENANT: The broker becomes the buyer/tenant's agent by agreeing to represent the buyer, usually through a written representation agreement. A buyer's agent must perform the broker's minimum duties above and must inform the buyer of any material information about the property or transaction known by the agent, including information disclosed to the agent by the seller or seller's agent. **A buyer/tenant's agent fees are not set by law and are fully negotiable.**

AS AGENT FOR BOTH - INTERMEDIARY: To act as an intermediary between the parties the broker must first obtain the written agreement of *each party* to the transaction. The written agreement must state *who will pay the broker* and, in conspicuous bold or underlined print, set forth the broker's obligations as an intermediary. A broker who acts as an intermediary:

- Must treat all parties to the transaction impartially and fairly;
- May, with the parties' written consent, appoint a different license holder associated with the broker to each party (owner and buyer) to communicate with, provide opinions and advice to, and carry out the instructions of each party to the transaction.
- Must not, unless specifically authorized in writing to do so by the party, disclose:
 - that the owner will accept a price less than the written asking price;
 - that the buyer/tenant will pay a price greater than the price submitted in a written offer; and
 - any confidential information or any other information that a party specifically instructs the broker in writing not to disclose, unless required to do so by law.

AS SUBAGENT: A license holder acts as a subagent when aiding a buyer in a transaction without an agreement to represent the buyer. A subagent can assist the buyer but does not represent the buyer and must place the interests of the owner first.

TO AVOID DISPUTES, ALL AGREEMENTS BETWEEN YOU AND A BROKER SHOULD BE IN WRITING AND CLEARLY ESTABLISH:

- The broker's duties and responsibilities to you, and your obligations under the representation agreement.
- Who will pay the broker for services provided to you, when payment will be made and how the payment will be calculated.

LICENSE HOLDER CONTACT INFORMATION: This notice is being provided for information purposes. It does not create an obligation for you to use the broker's services. Please acknowledge receipt of this notice below and retain a copy for your records.

_____ Licensed Broker/Broker Name or Primary Assumed Business Name	_____ License No.	_____ Email	_____ Phone
_____ Designated Broker of Firm	_____ License No.	_____ Email	_____ Phone
_____ Licensed Supervisor of Sales Agent/Associate	_____ License No.	_____ Email	_____ Phone
_____ Sales Agent/Associate's Name	_____ License No.	_____ Email	_____ Phone

Buyer/Tenant/Seller/Landlord Initials _____ Date _____ Regulated by the Texas Real Estate Commission Information available at www.trec.texas.gov

IABS 1-1

WENDELL NAULT

DIRECTOR OF LEASING - HOUSTON REGION
 wnault@whitestonereit.com
 p: 713.435.2203



WHITESTONE REIT

WHITESTONEREIT.COM