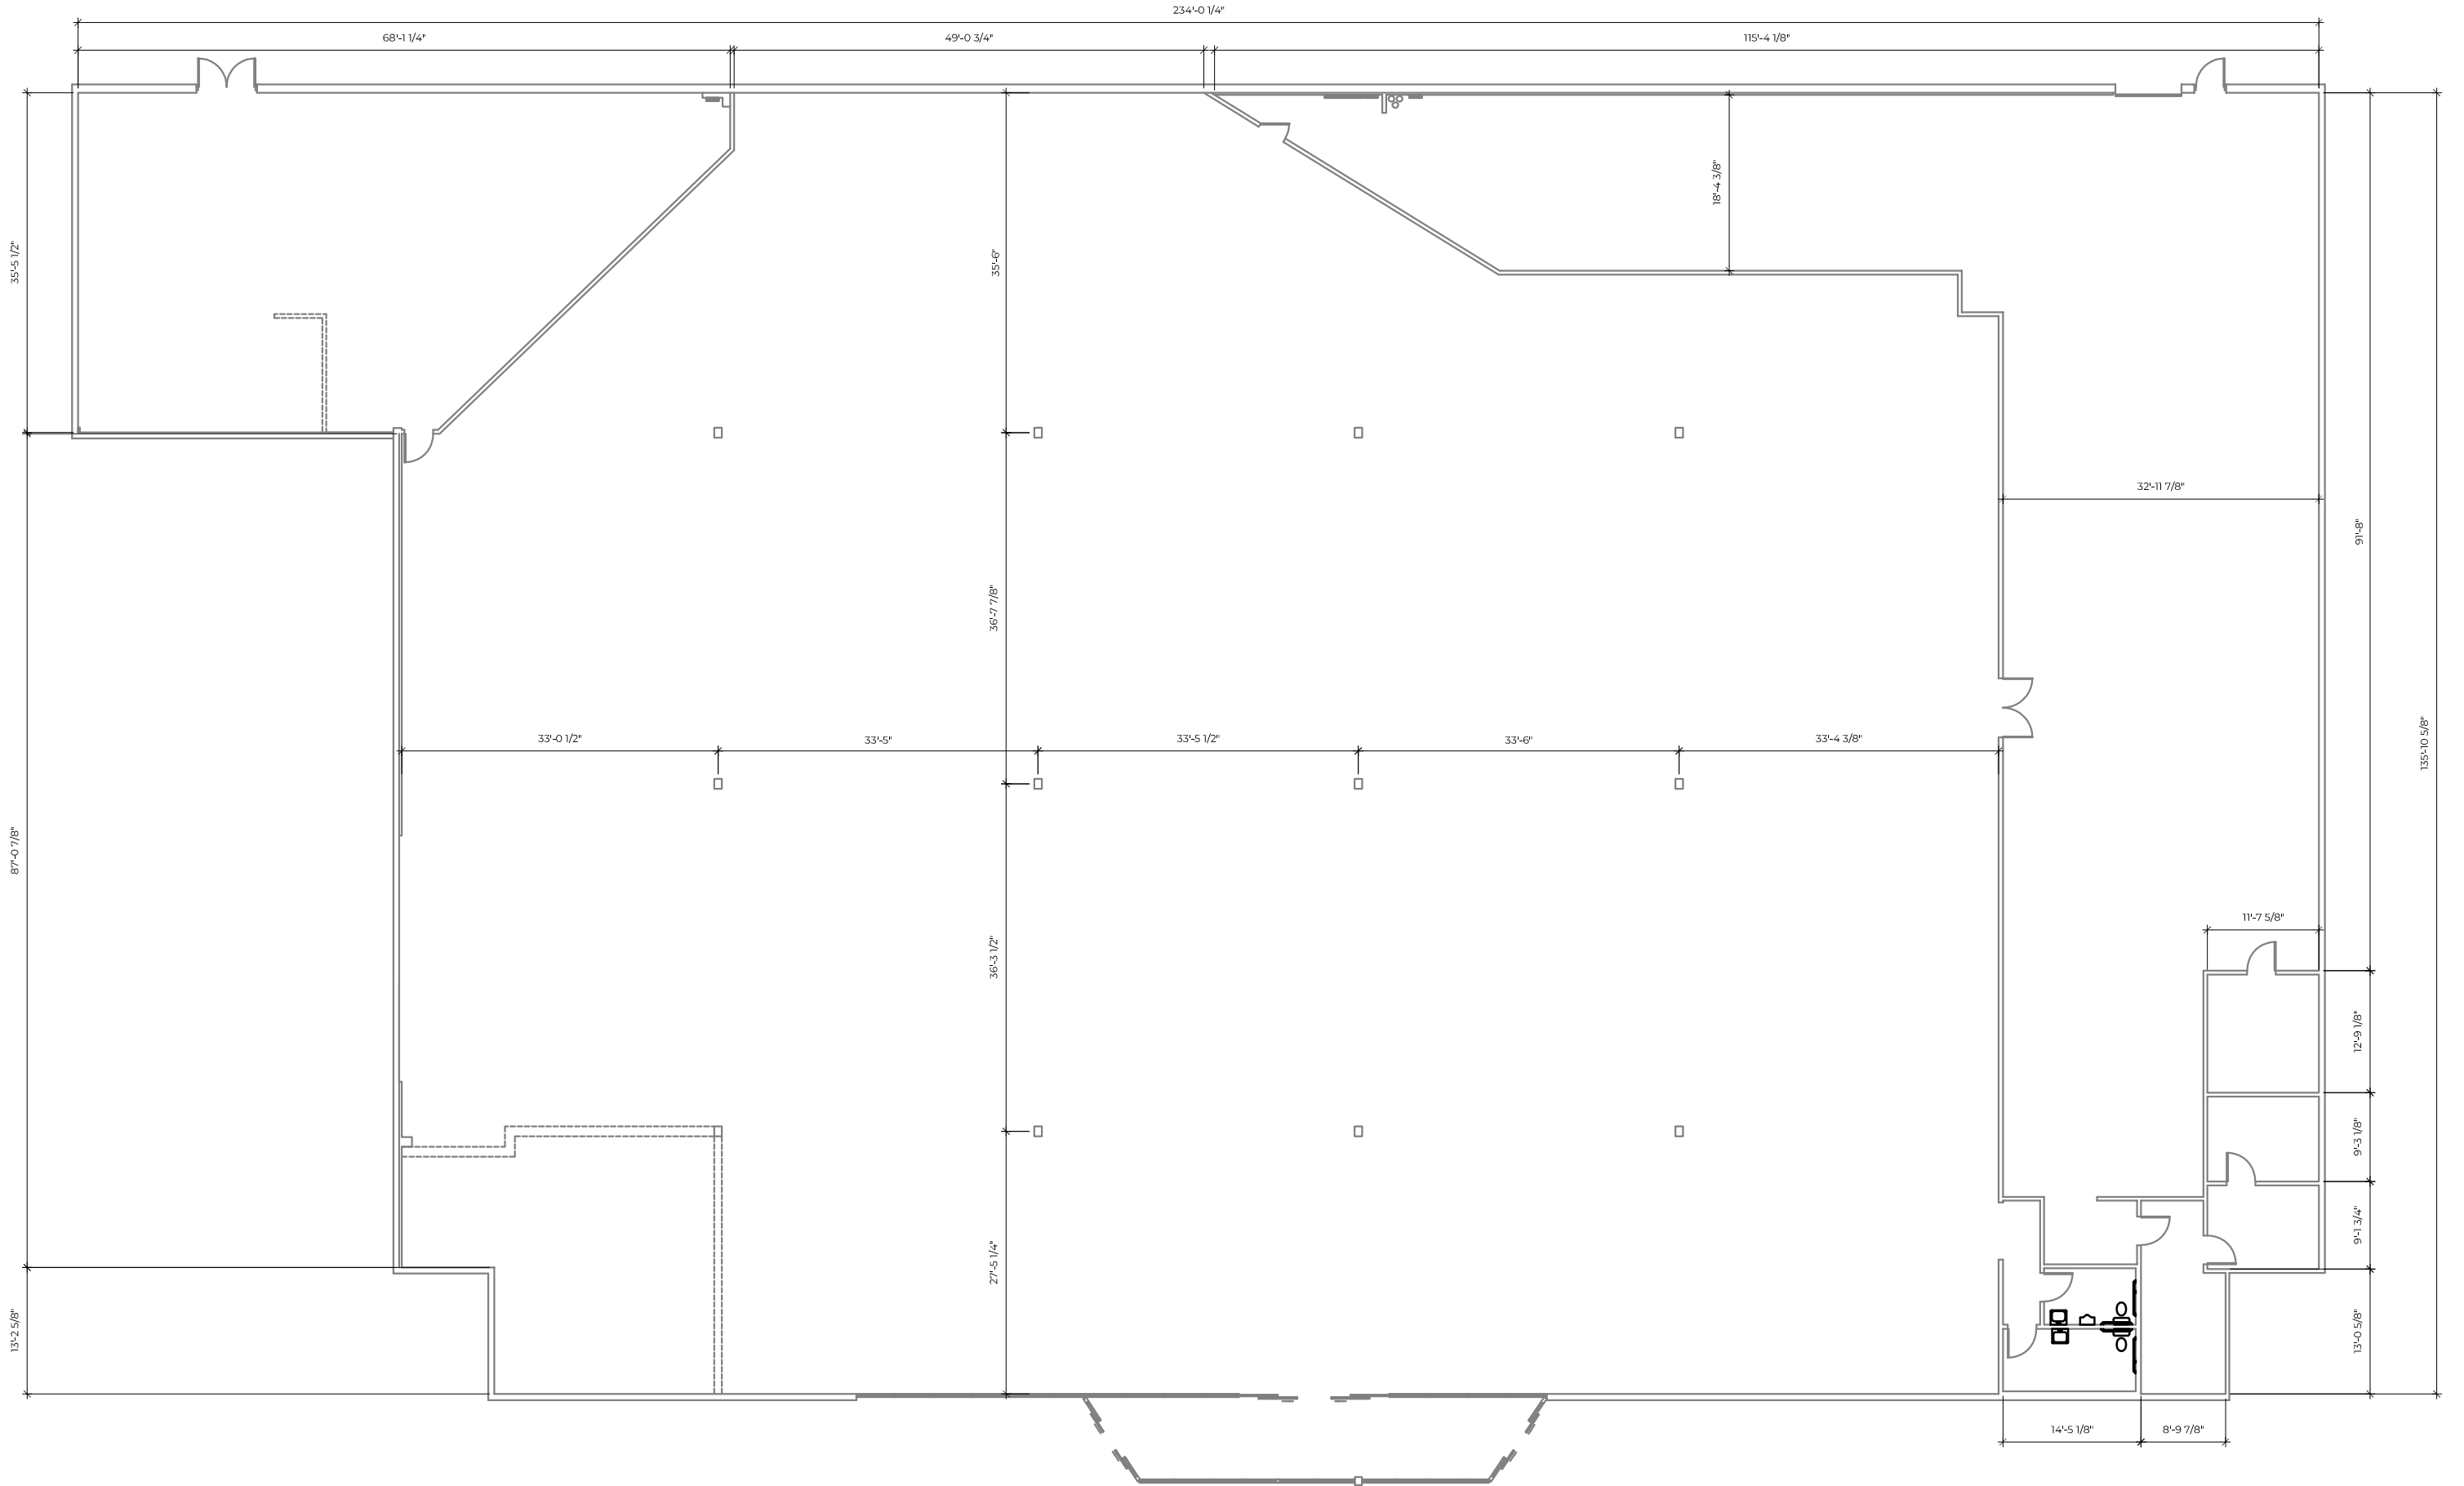


SORCI DESIGN GROUP
interior commercial architecture

PROJECT: BARGAIN HUNT
1241 N MT JULIET RD #106, MT JULIET, TN 37122

RE: ASB
SCALE: NOT TO SCALE

DATE: 3/06/2025

JOB #: 10872-000