

LEGEND




UNIT DETAIL
2ND FLOOR

SCALE 1" = 25'

NORTH KILLIAN PROFESSIONAL COMPLEX
A CONDOMINIUM

NOTE:
ALL AREAS AND IMPROVEMENTS, EXCLUSIVE OF THE
UNITS ARE COMMON ELEMENTS OF THE CONDOMINIUM.
FINISH FLOOR ELEVATION = 16.6
CEILING ELEVATION = 24.4

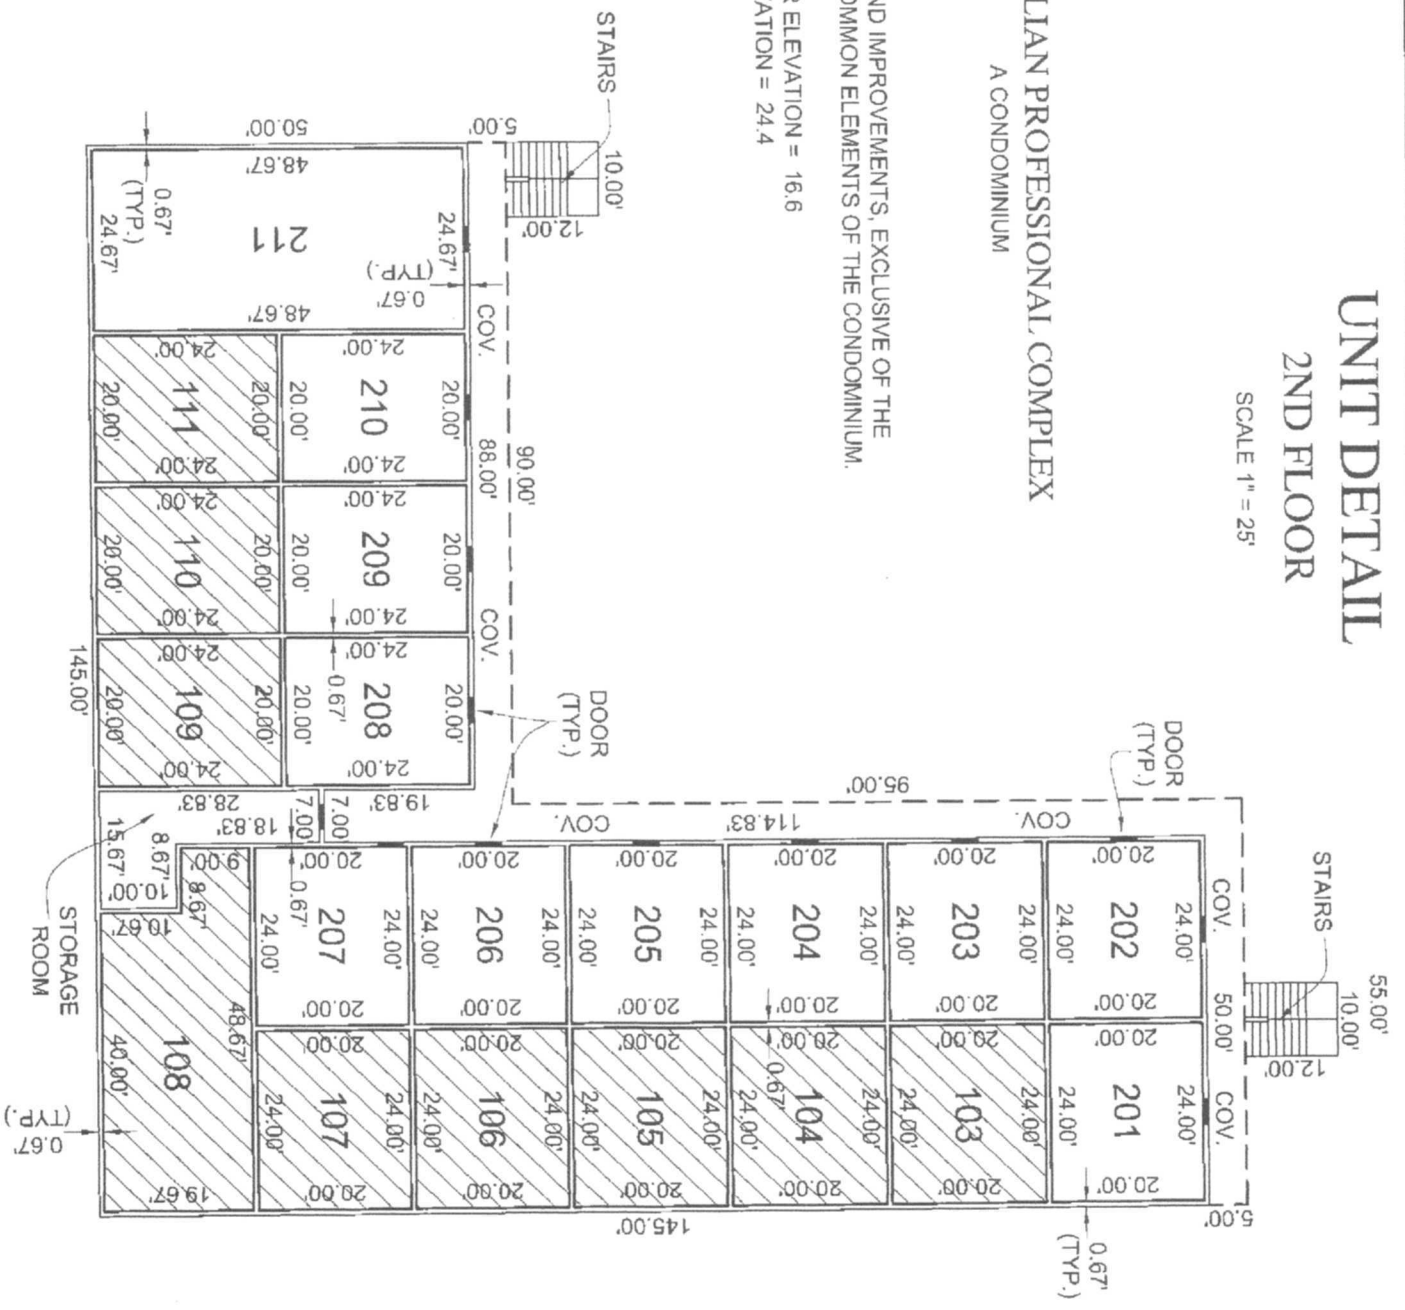

DATE: JULY 7, 2007
SHEET 5 OF 7
CADD: 00-173 CONDO DETAIL