


1/4" = 1'-0"

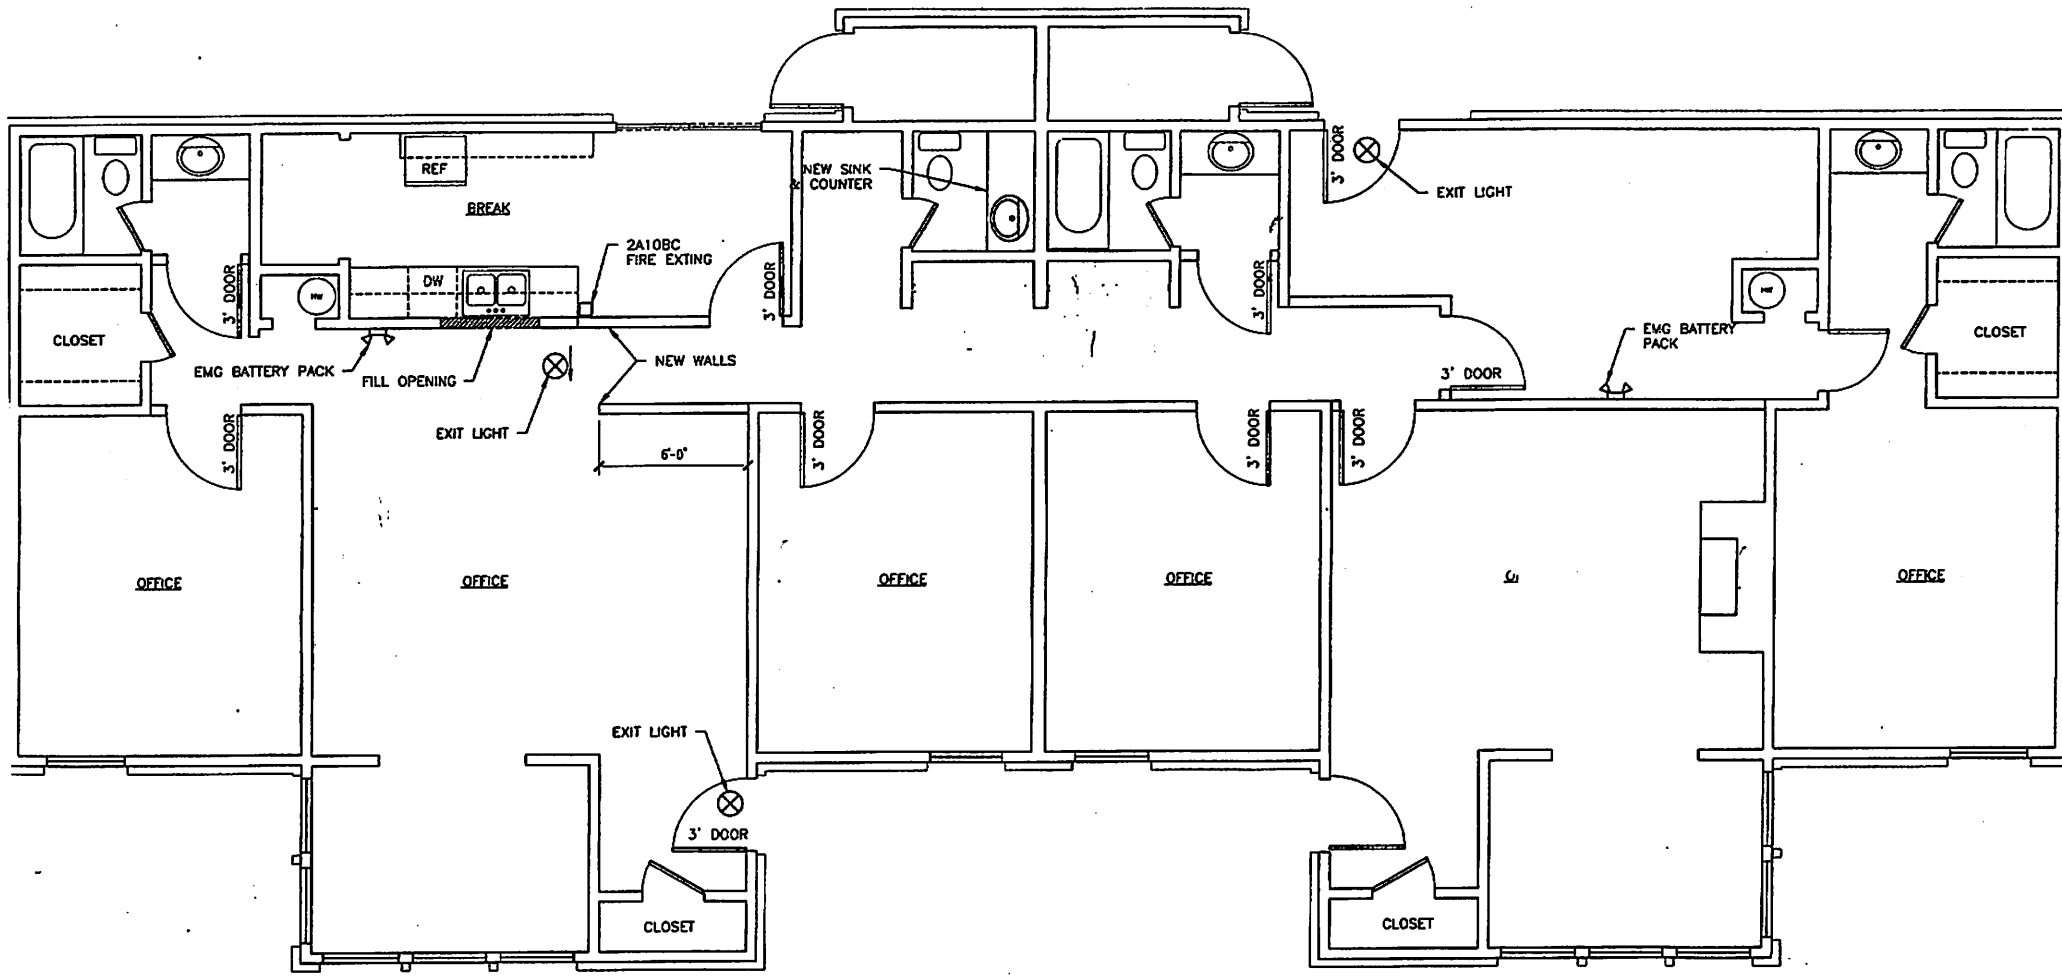

# NEW FLOOR PLAN

1  
A1.1