

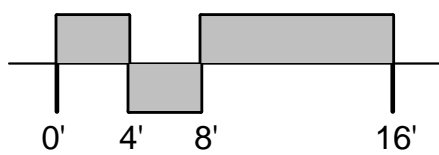



PLAN  
NORTH

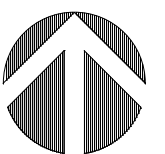



<b>Tech Center</b>	14015	<b>A1</b>
<b>Suite 205</b>	03.24.2014	
2911 N Tenanya Way		<b>jawastudio</b> <small>architecture • interior design</small> <small>702.598.1723</small>
Floor Plan		

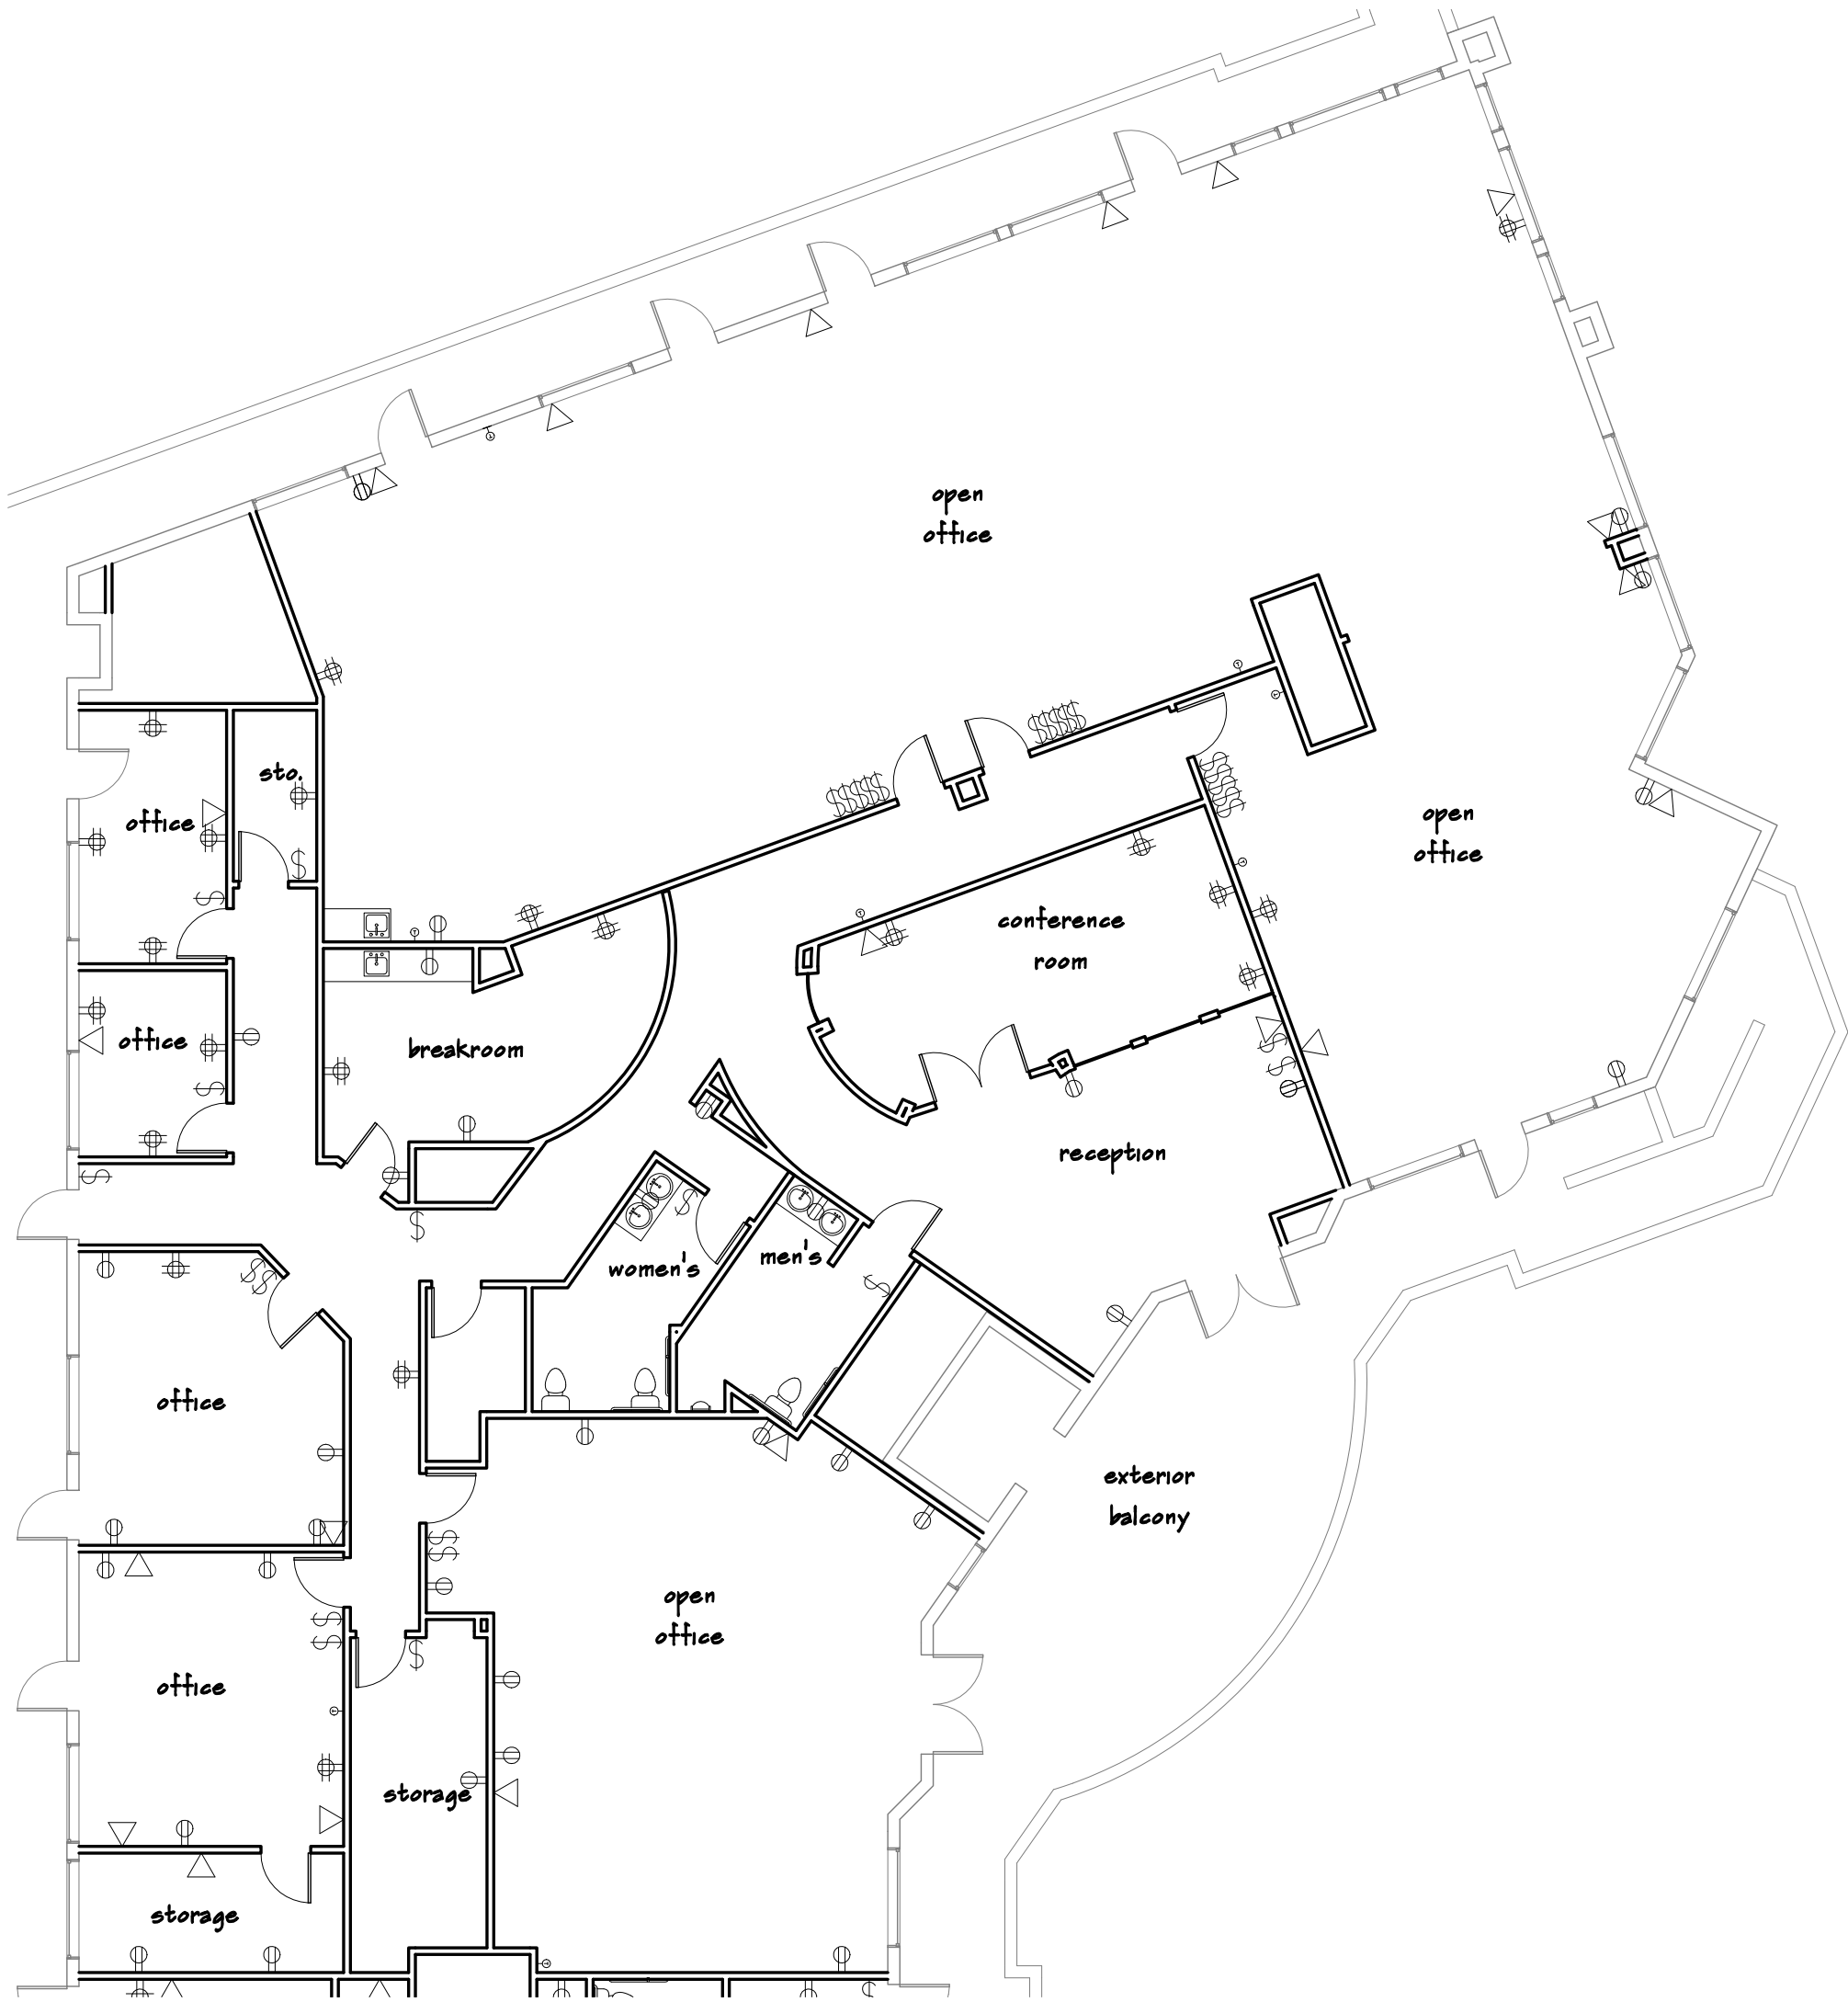


PLAN  
NORTH

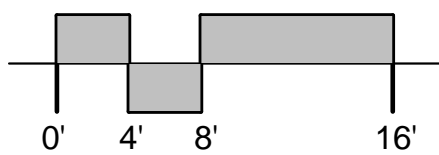

<b>Tech Center</b>	14015	<b>A2</b>
<b>Suite 205</b>	03.24.2014	
2911 N Tenanya Way		<b>jawastudio</b> <small>architecture • interior design</small> <small>702.598.1723</small>
	Electrical Plan	

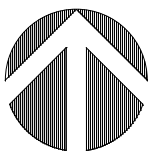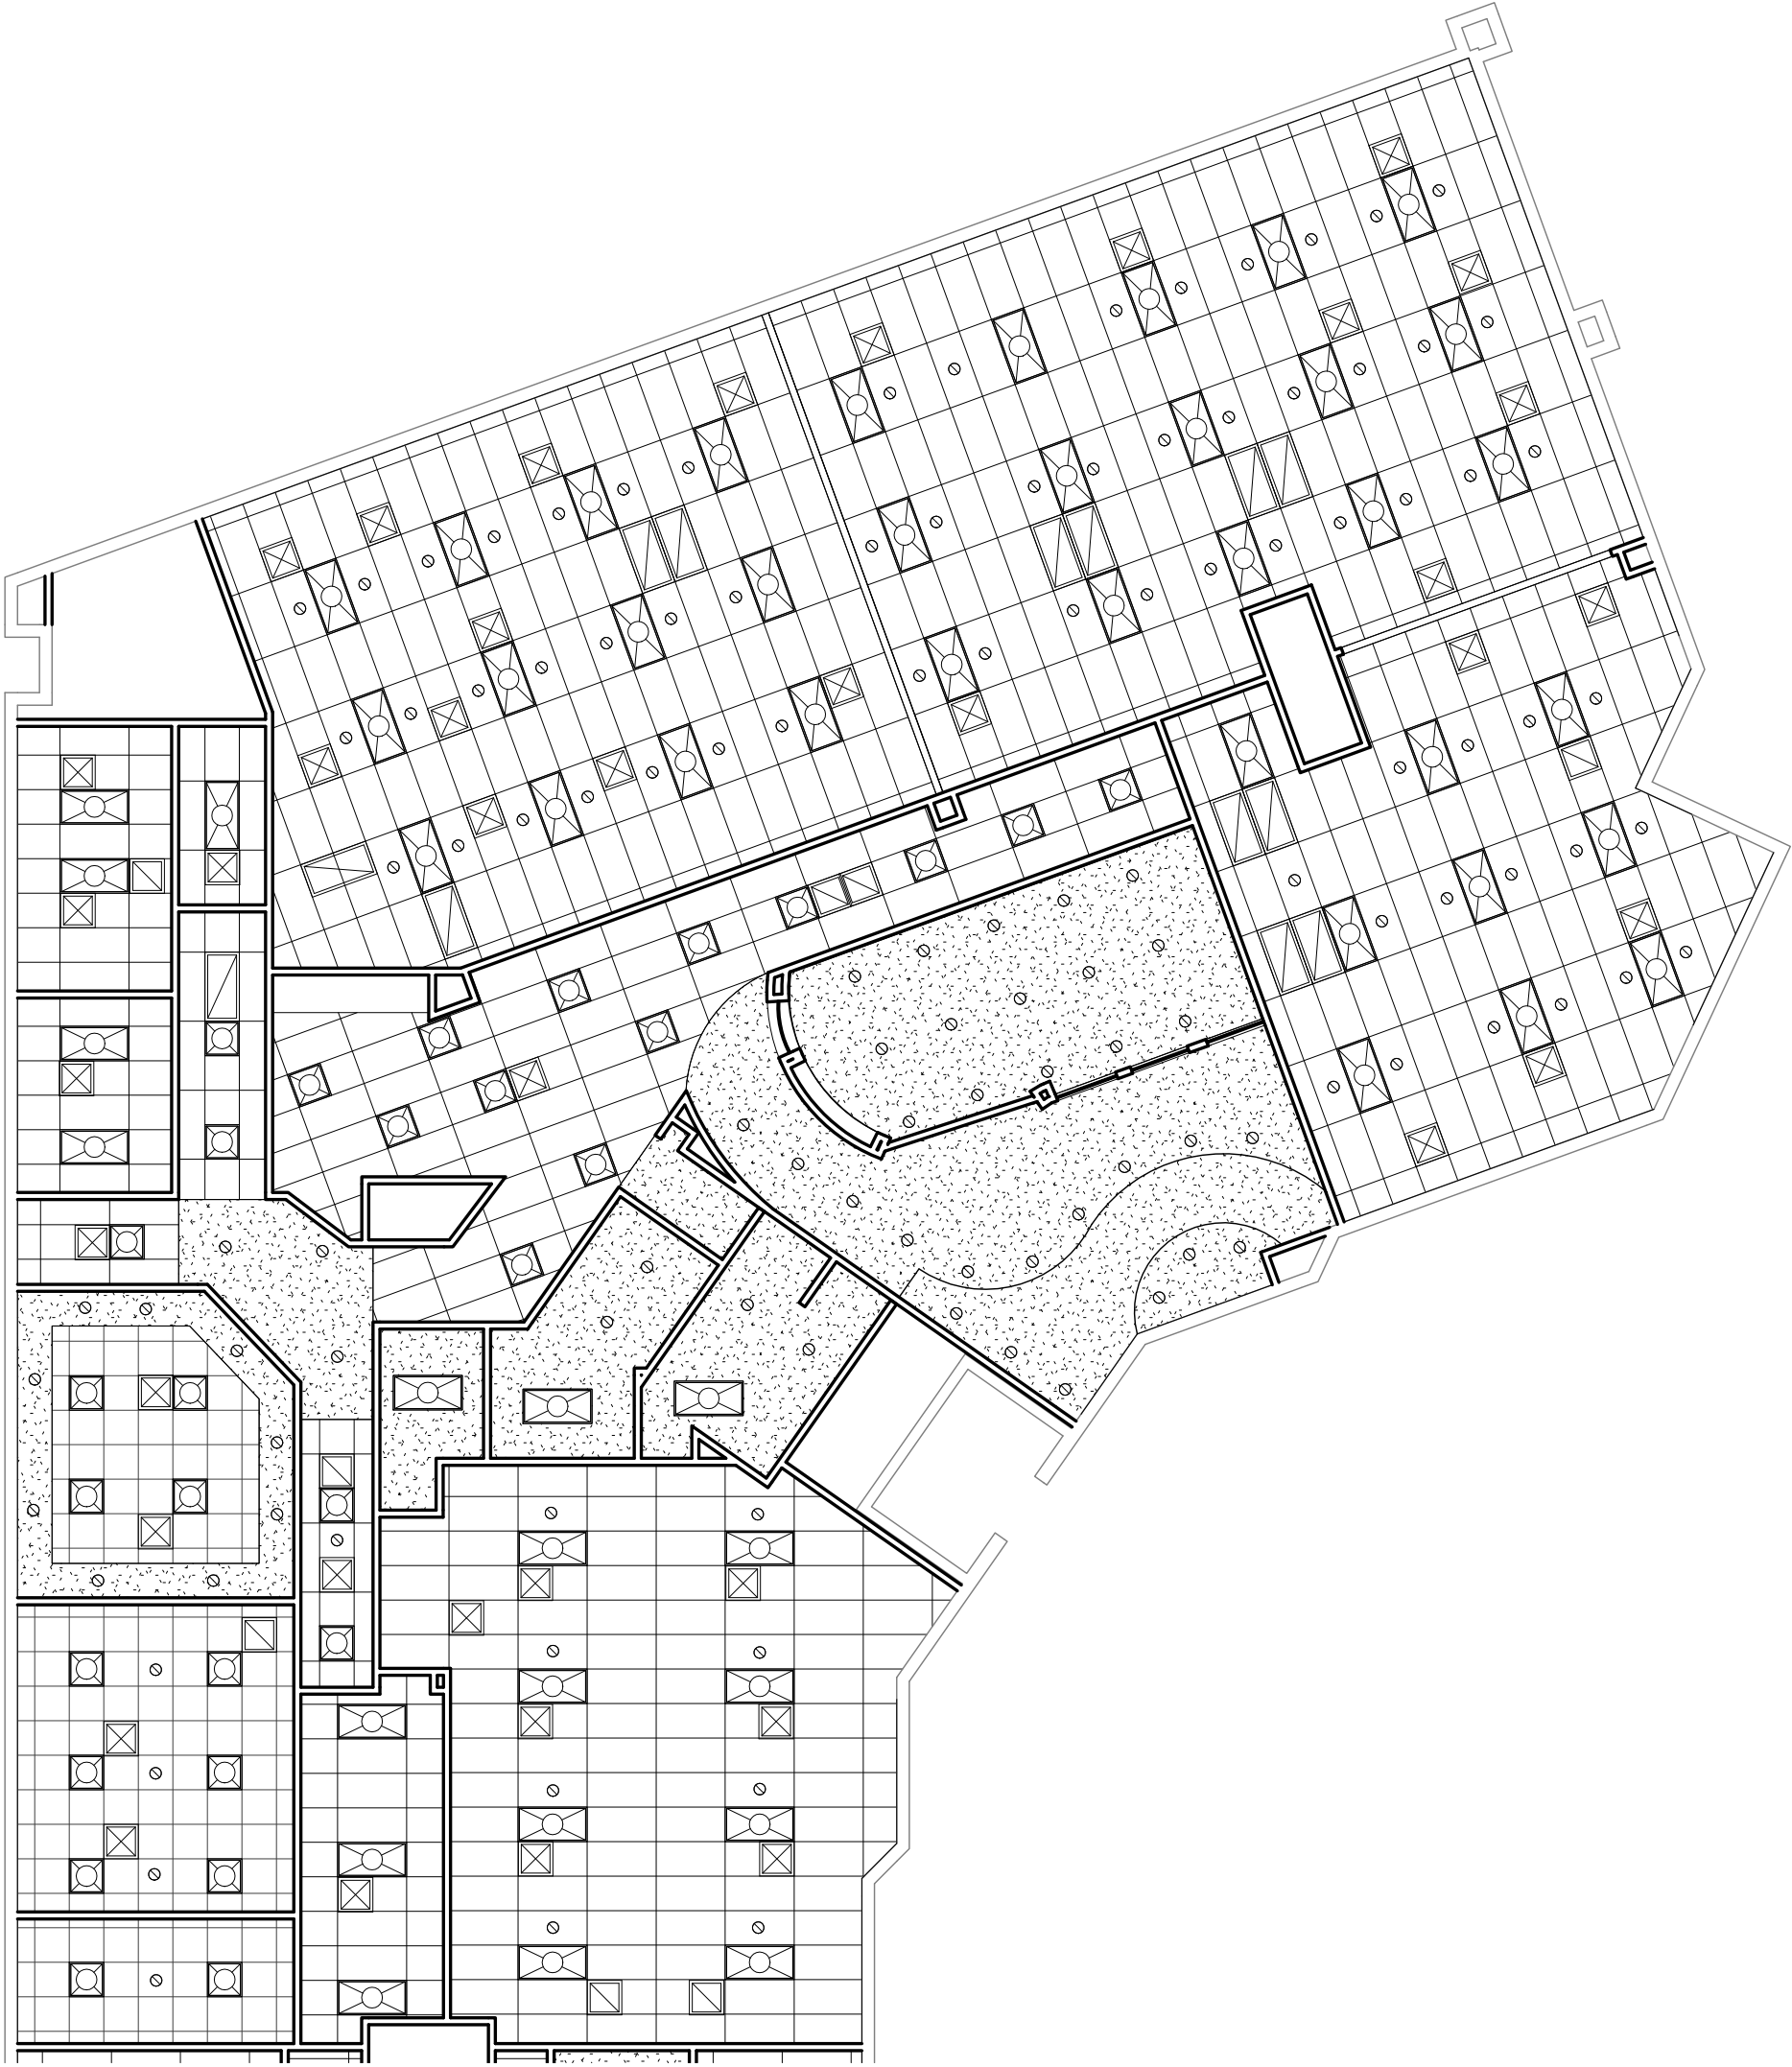

PLAN  
NORTH

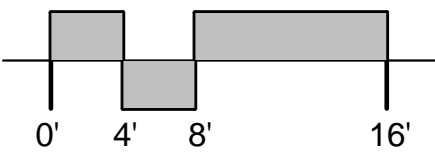

**Tech Center**  
**Suite 205**  
 2911 N Tenanya Way  
 Reflected Ceiling Plan

14015  
 03.24.2014

**A3**  
**jawa studio**  
 architecture • interior design  
 702.598.1723