

FOR LEASE

Class A Office Space in South Natomas

Sacramento, CA

GATEWAY OAKS

I-IV


**VIDEO
TOUR**

MODERN CLASS A WORKPLACE SUPPORTING CULTURE, COLLABORATION, AND WELLNESS

TONY WHITTAKER

+1 916 492 6914

TONY.WHITTAKER@CBRE.COM

LIC. 01780828

JASON GOFF

+1 916 446 8222

JASON.GOFF@CBRE.COM

LIC. 01205230

NELLIE CRUZ

+1 916 492 6915

NELLIE.CRUZ@CBRE.COM

LIC. 02086140

HAYDEN NABERS

+1 916 446 8207

HAYDEN.NABERS@CBRE.COM


LIC. 02231233




BUILDING PARK VISUAL OVERVIEW



PROPERTY AMENITIES

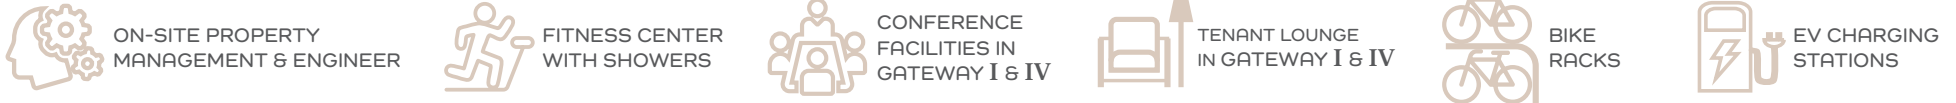

IN ADDITION TO THE PROPERTY AMENITIES, BELOW ARE THE SERVICES AND EXPERIENCES OFFERED TO TENANTS:

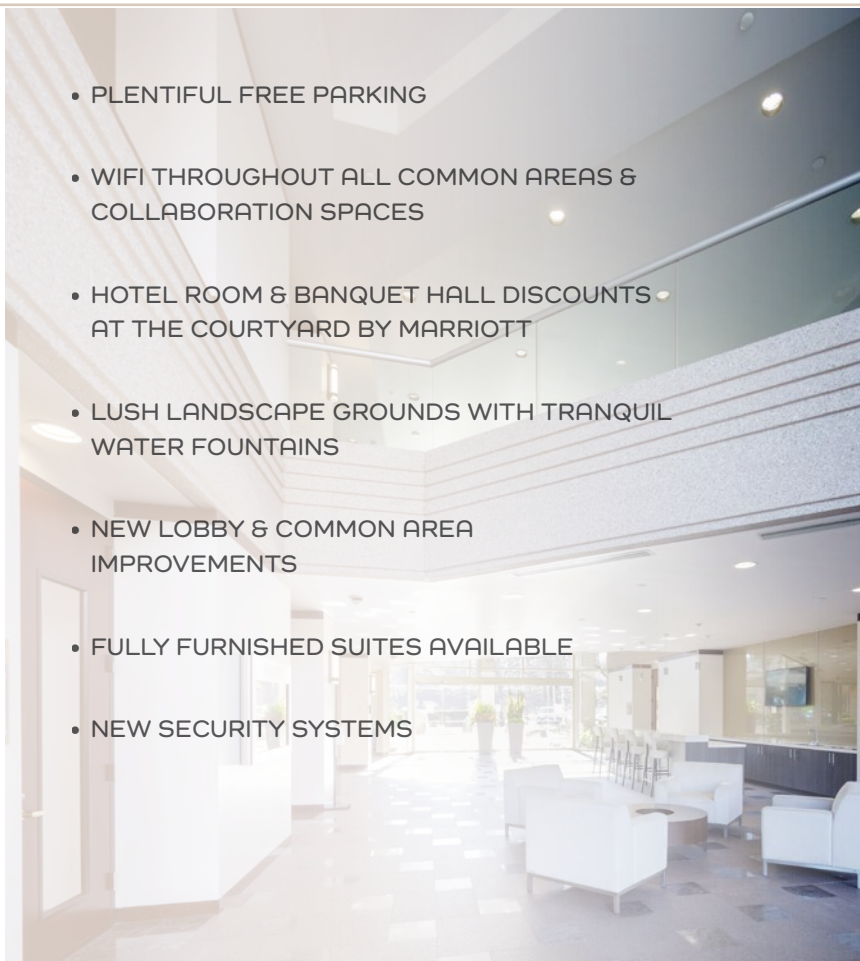



GO-II



GO-III



GO-I



GO-IV



LOCATION OVERVIEW - NEARBY AMENITIES



BUILDING AVAILABILITY

 Click Available Space to View Enlarged Floor Plan

GATEWAY OAKS I 2150 RIVER PLAZA DRIVE


- » Suite 100: 5,249 RSF
- » Suite 245: 1,659 RSF
- » Suite 420: 1,805 RSF




NOT TO SCALE. ALL MEASUREMENTS
ARE APPROXIMATE.




1ST FLOOR

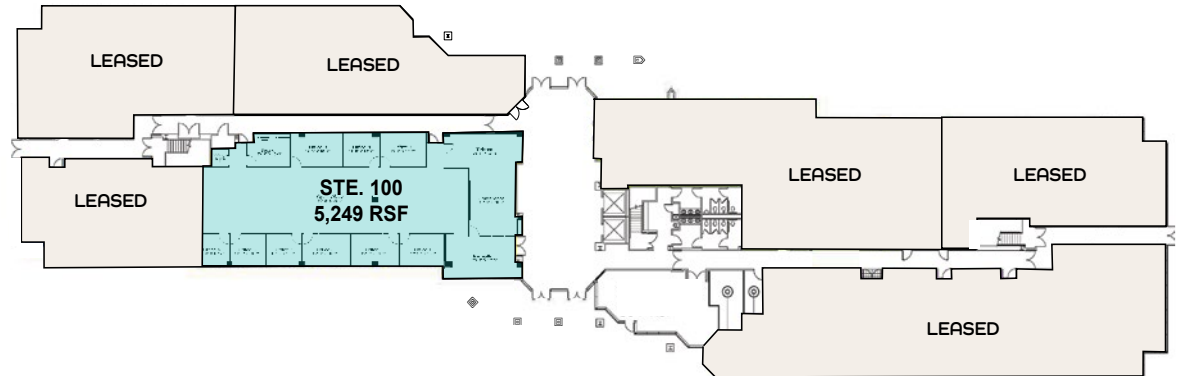

2ND FLOOR

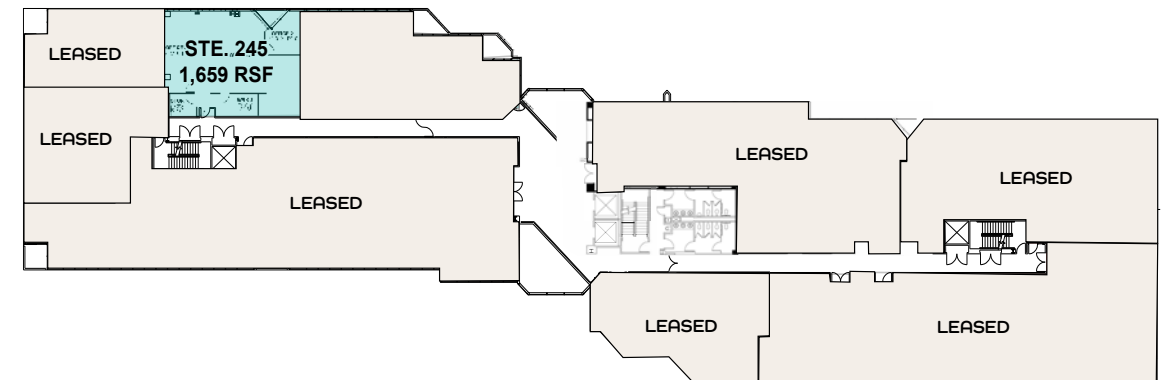

4TH FLOOR

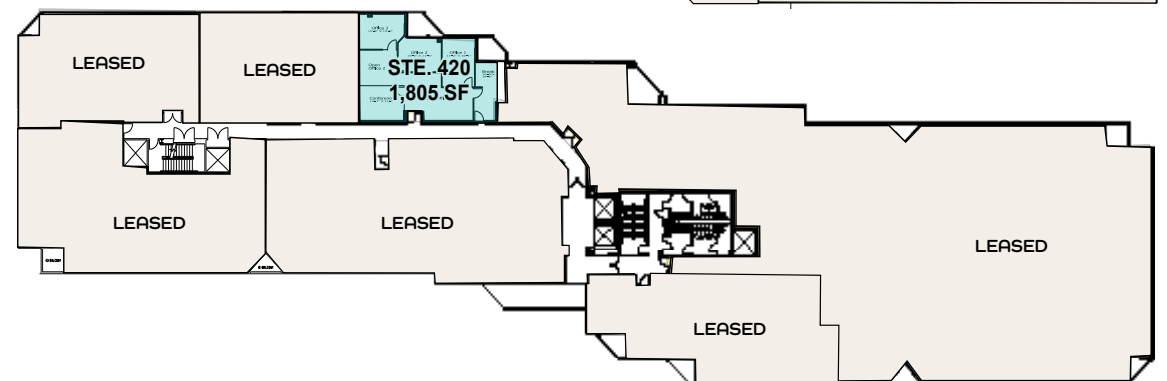


BUILDING AVAILABILITY

 Click Available Space to View Enlarged Floor Plan

GATEWAY OAKS II
2151 RIVER PLAZA DRIVE

- » Suite 100: 7,470-9,962 RSF
- » Suite 105: 4,368-7,089 RSF
- » Suite 150: 2,492-9,962 RSF
- » Suite 195: 2,721-7,089 RSF

1ST FLOOR

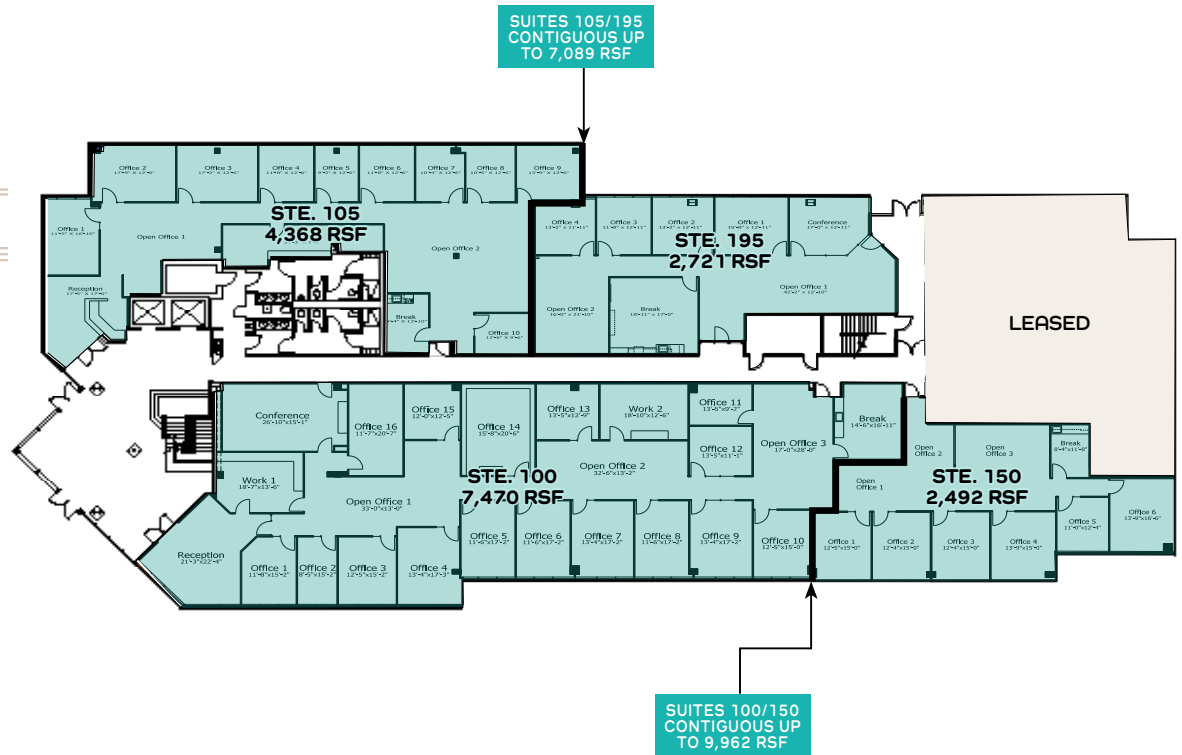

NOT TO SCALE. ALL MEASUREMENTS
ARE APPROXIMATE.

 AVAILABLE LEASED


BUILDING AVAILABILITY

 Click Available Space to View Enlarged Floor Plan

GATEWAY OAKS III 2295 GATEWAY OAKS DRIVE

- » Suite 165: 4,912 RSF
- » Suite 170: 3,141 RSF

1ST FLOOR

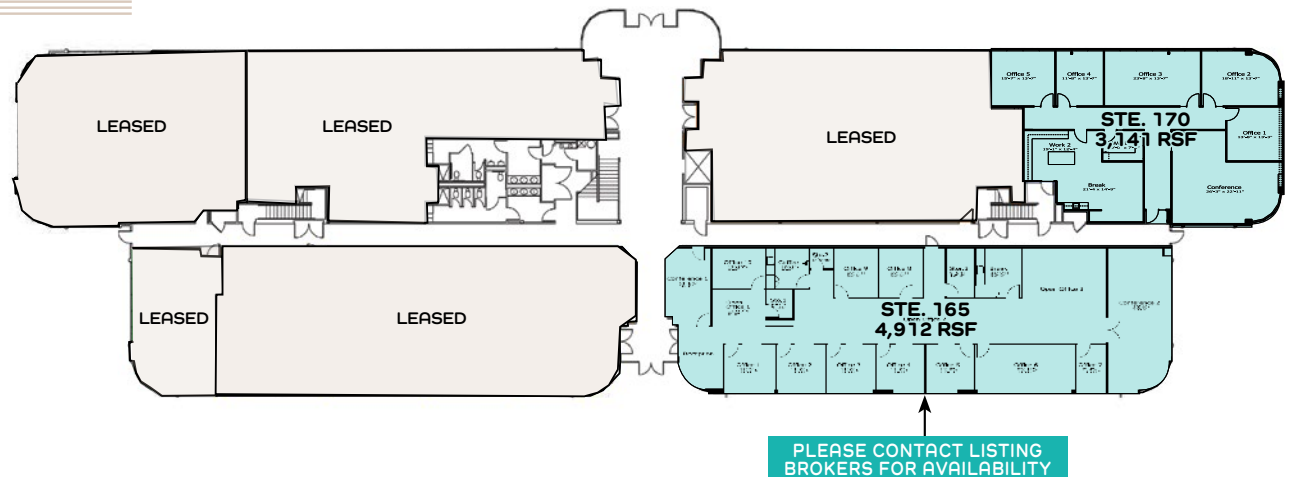

NOT TO SCALE. ALL MEASUREMENTS
ARE APPROXIMATE.




BUILDING AVAILABILITY

 Click Available Space to View Enlarged Floor Plan


GATEWAY OAKS IV 2520 VENTURE OAKS WAY

- » Suite 110: 1,071 RSF
- » Suite 150: 4,244 RSF
- » Suite 247: 3,761-10,659 RSF
- » Suite 250: 6,898-10,659 RSF

1ST FLOOR

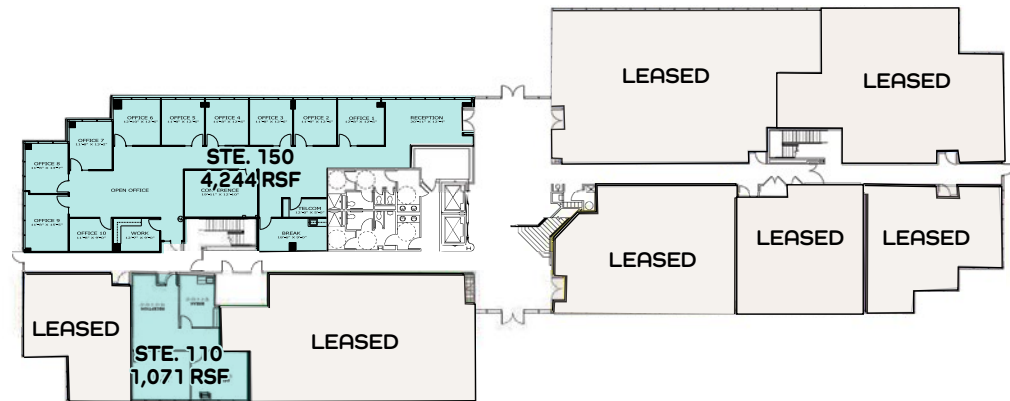

2ND FLOOR

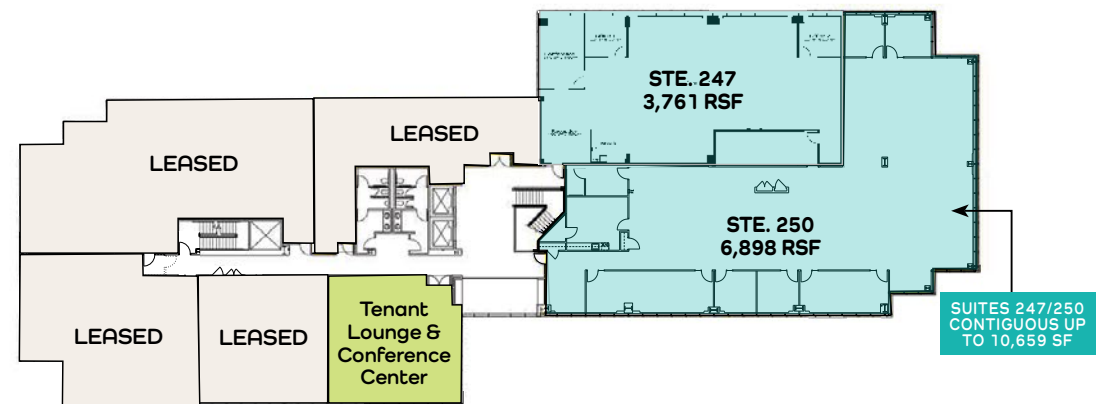

NOT TO SCALE. ALL MEASUREMENTS
ARE APPROXIMATE.



FOR LEASE

Class A Office Space in South Natomas | Sacramento, CA

GATEWAY OAKS

I-IV

EXCLUSIVE LISTING AGENTS:

TONY WHITTAKER

+1 916 492 6914

TONY.WHITTAKER@CBRE.COM

LIC. 01780828

JASON GOFF

+1 916 446 8222

JASON.GOFF@CBRE.COM

LIC. 01205230

NELLIE CRUZ

+1 916 492 6915

NELLIE.CRUZ@CBRE.COM

LIC. 02086140

HAYDEN NABERS

+1 916 446 8207

HAYDEN.NABERS@CBRE.COM

LIC. 02231233



BASIN STREET
PROPERTIES EST. 1974

CBRE