


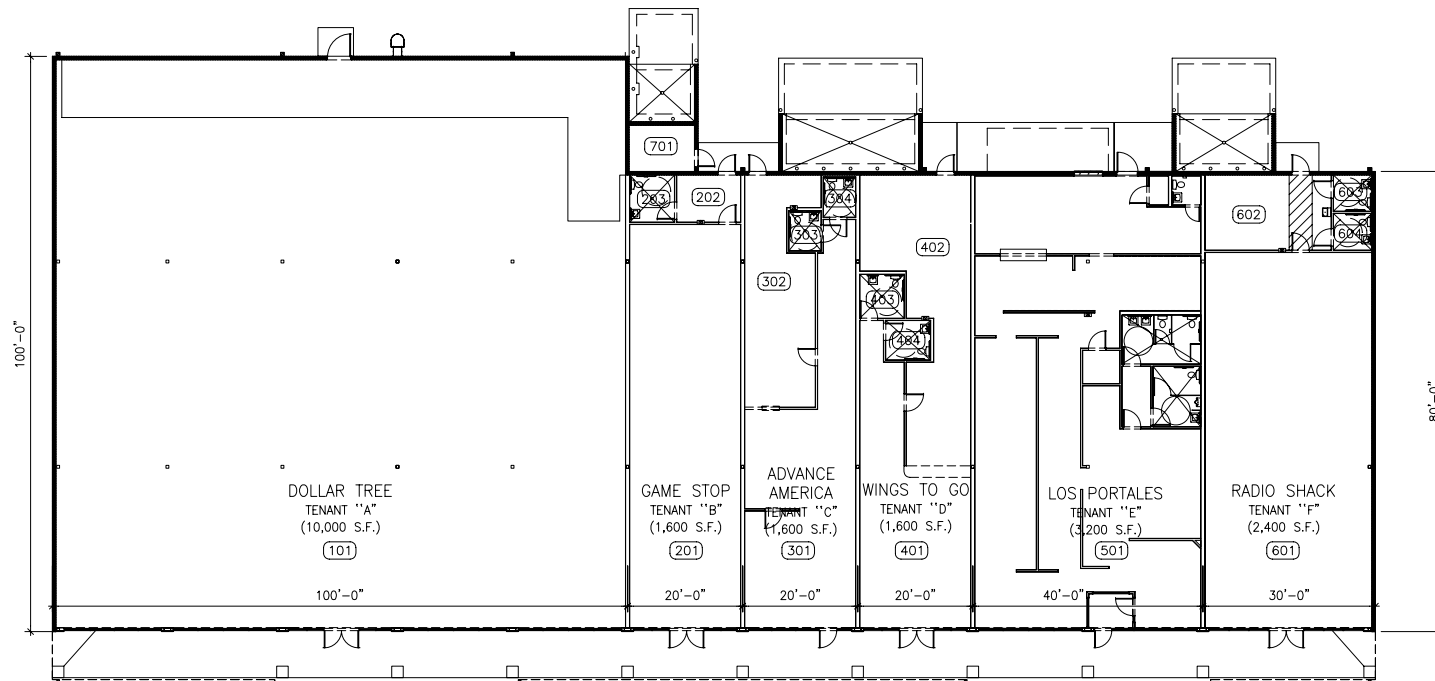

SCALE: 0 20' 40'

NOT TO SCALE. DO NOT SCALE DRAWING.

PROJECT

ALEXANDRIA
ALEXANDRIA, LOUISIANA

REVISIONS

DRAWING TITLE

LEASE PLAN

DATE

8/26/08

DRAWN BY

APPROVED BY

DRAWING #

SL-1

Schostak
BROTHERS & COMPANY
17800 LAUREL PARK DRIVE NORTH SUITE 200C (248)262-1000 LIVONIA, MICHIGAN 48152