




FIRST FLOOR PLAN  
SCALE: 1/8"=1'-0"

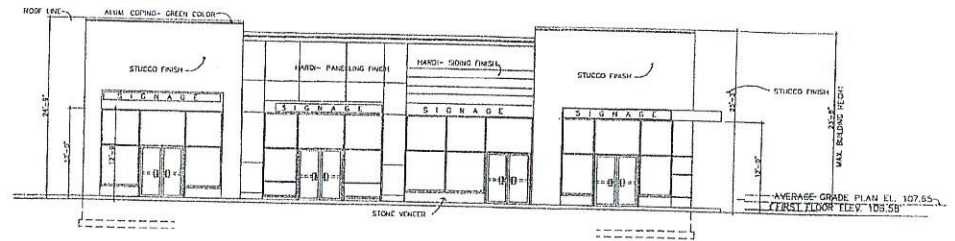


FRONT ELEVATION  
SCALE: 1/8"=1'-0"

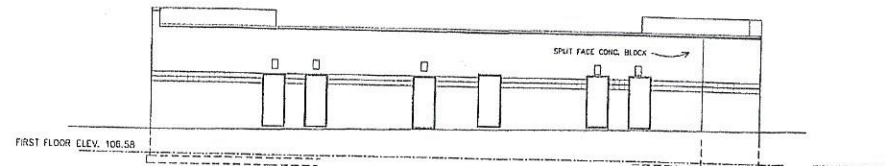


REAR ELEVATION  
SCALE: 1/8"=1'-0"

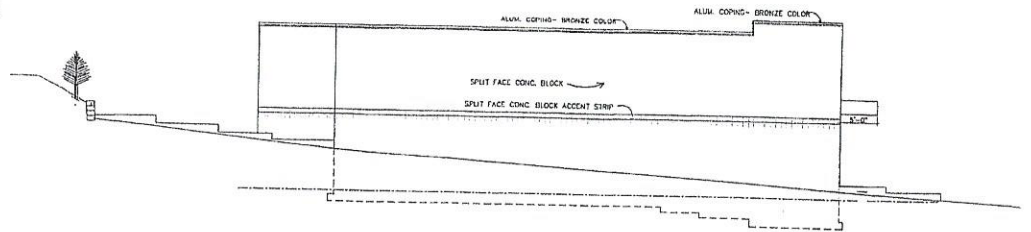

LEFT SIDE ELEVATION  
SCALE: 1/8"=1'-0"

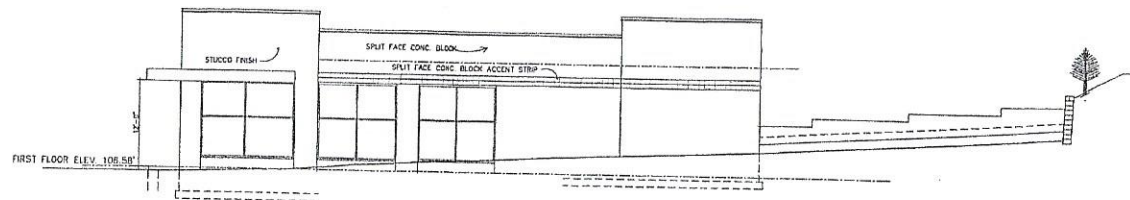

RIGHT SIDE ELEVATION  
SCALE: 1/8"=1'-0"

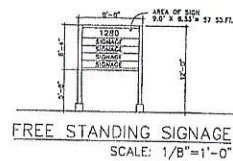

FREE STANDING SIGNAGE  
SCALE: 1/8"=1'-0"

REVISIONS		KEY	DATE	DESCRIPTION
			0-1-2011	REVISIONS: FINISH LOCATION OF SIGNAGE AS PER SIGN ENGINEER'S RECOMMENDATIONS

PROPOSED RETAIL BUILDING  
1280 TEANECK ROAD- TEANECK, NJ

MARIOS LACHANARIS, ARCHITECT LLC.  
1610 CENTER AVENUE - FORT LEE, NJ 07024 TEL: 201-947-4904  
E-MAIL: lachanaris@aloo.com FAX: 201-947-2005

MARIOS LACHANARIS - NJ IA 12580,  
NJ AC-840,  
N.Y. 02749  
N.C.A.S.B. 47499

SIGNATURE  
3-5-2016  
DATE

JOB NO.  
SHEET  
1 OF 1

LOT 6

LOT 5

LOT 4

LOT 3


N 25°58'30"E 119.15'

S 55°08'45"E 209.45'

LOT 21  
AREA=24,944±S.F.

BLOCK 490

DEED MERIDIAN

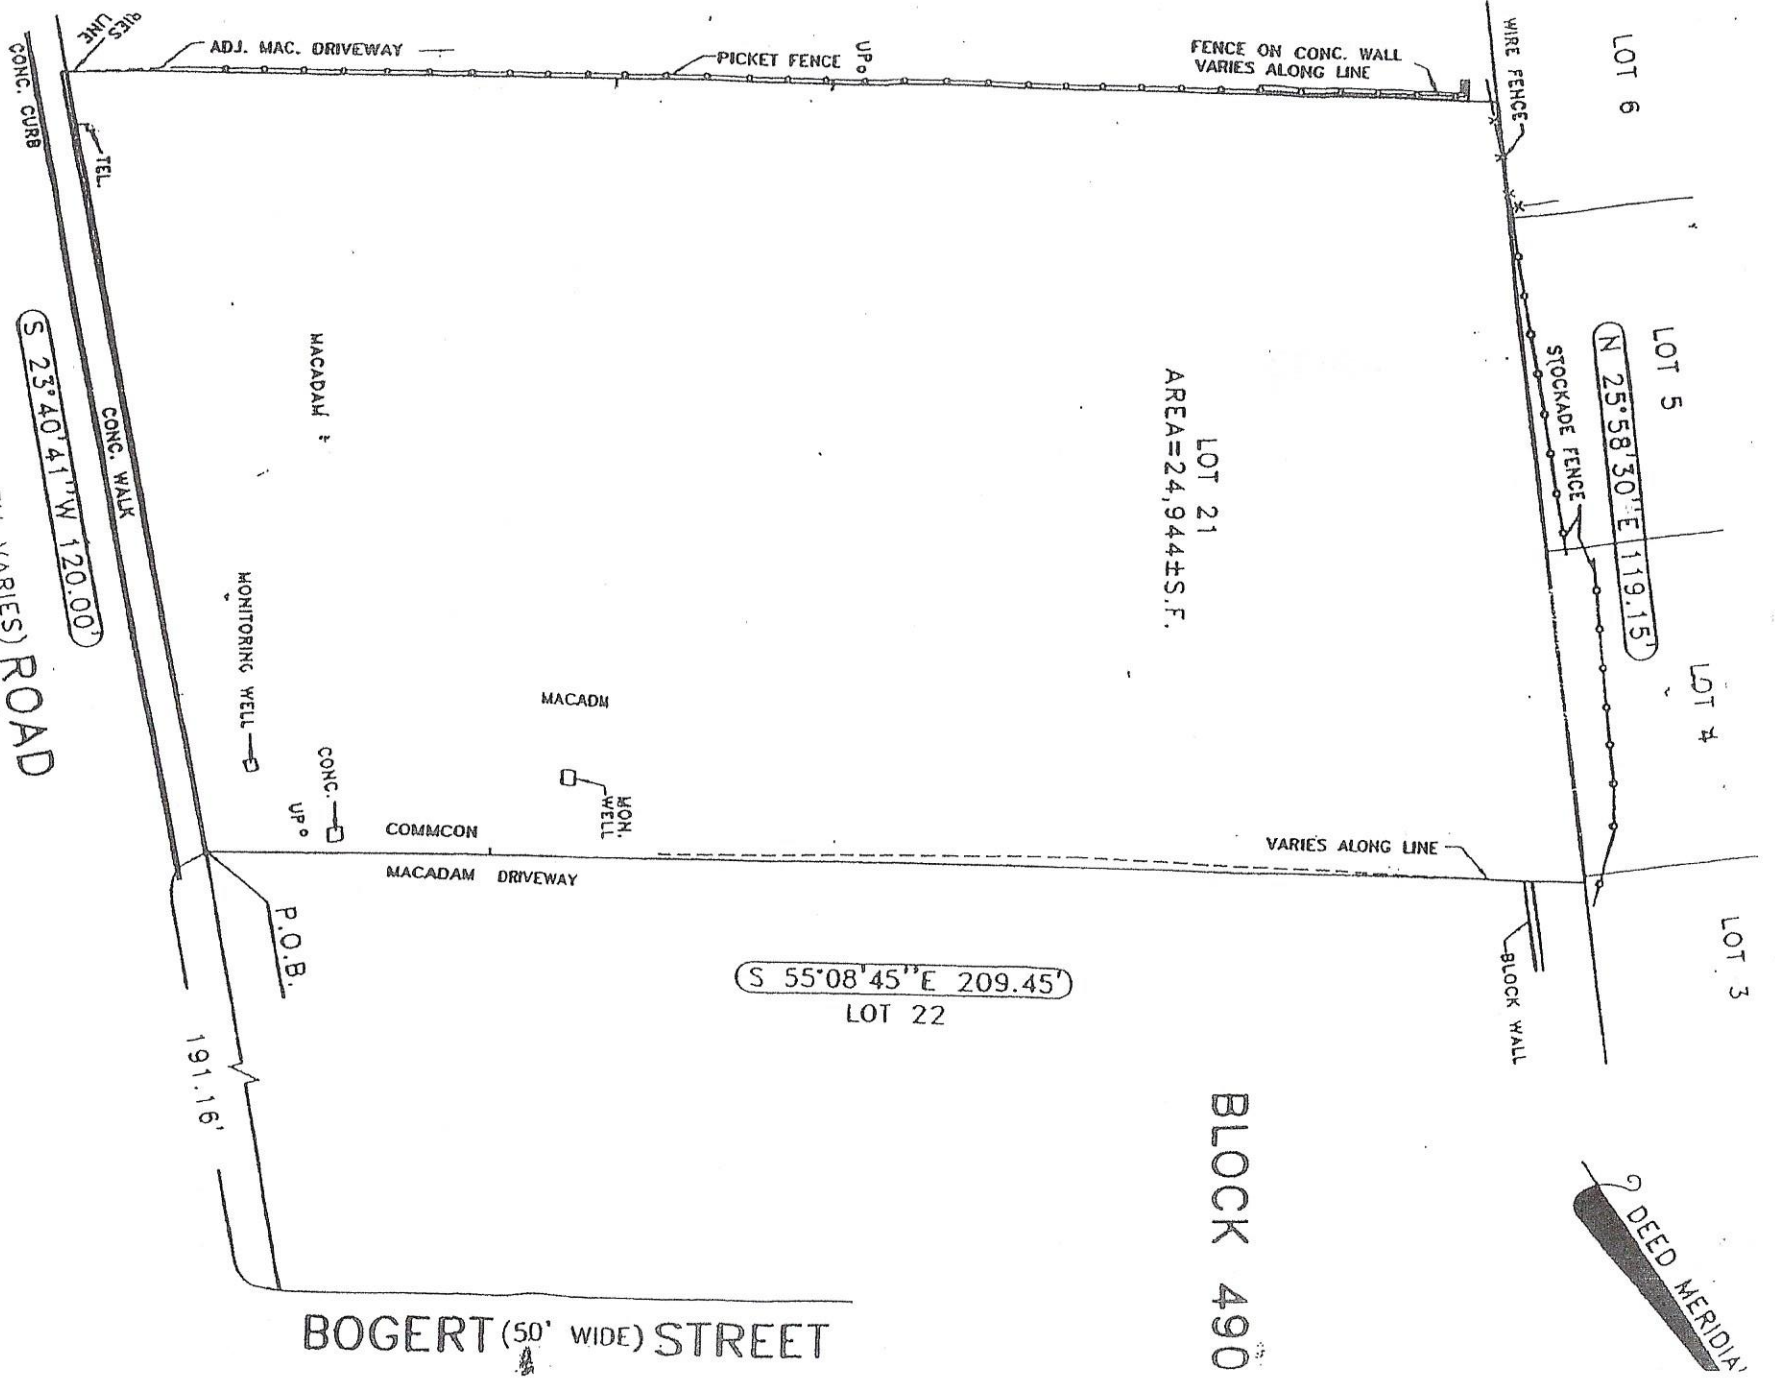

TEANECK (WIDTH VARIES) ROAD  
(FORMERLY WASHINGTON AVENUE)

1280 Teaneck Rd.

BOGERT (50' WIDE) STREET

S 23°40'41" W 120.00'

191.16'

CONC. CURB  
GAS LINE  
TEL

ADJ. MAC. DRIVEWAY

PICKET FENCE  
UP 0

FENCE ON CONC. WALL  
VARIES ALONG LINE

WIRE FENCE

STOCKADE FENCE

BLOCK WALL

MACADAM

MONITORING WELL

CONC. UP 0

COMMCON

MACADAM DRIVEWAY

MACADM

NON. WELL

VARIES ALONG LINE

