


NORTH ELEVATION
N.T.S.



EAST ELEVATION
N.T.S.



SOUTH ELEVATION
N.T.S.

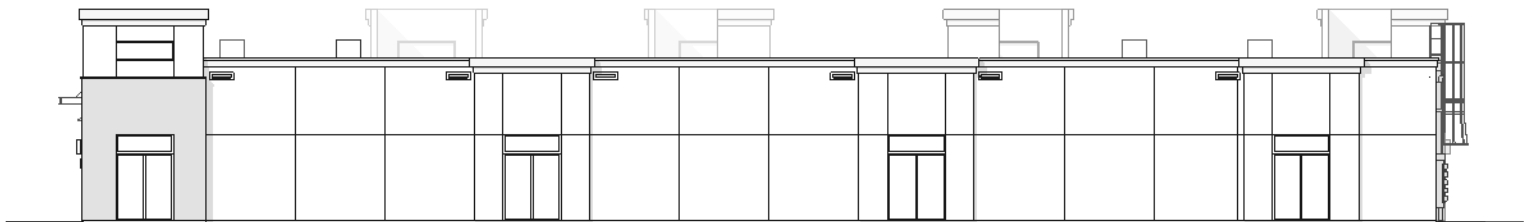

WEST ELEVATION
N.T.S.



STUDIODIAZ
ARCHITECT

AR104289
Tel. 407-953-6969
nestor@studio-diaz.com
<https://studio-diaz.com/>

**BOGGY CREEK
BUSINESS CENTER**

ELEVATIONS

A-2