



214.378.1212

GREG BLANDFORD  
GBLANDFORD@VENTUREDFW.COM

NATALIA SINGER  
NSINGER@VENTUREDFW.COM

ABRAM ALLEY FOR LEASE

SEC E ABRAM ST & S ELM ST  
ARLINGTON, TX

LOCATION

SEC E ABRAM ST & S ELM ST

SIZE

**BUILDING**  
14,445 SF

AVAILABLE SPACES


<b>SUITE 100</b> 3,750 SF (2ND GEN RESTAURANT)	<b>SUITE 190</b> 1,700 SF
--	------------------------------

TRAFFIC COUNTS

<b>E ABRAM ST</b> 15,989 VPD 2019	<b>S MESQUITE ST</b> 7,412 VPD 2019
--------------------------------------	--

PROPERTY HIGHLIGHTS

- ★ CLOSE VICINITY TO UT ARLINGTON
- ★ EXCELLENT VISIBILITY TO ABRAM ST
- ★ DEDICATED PARKING

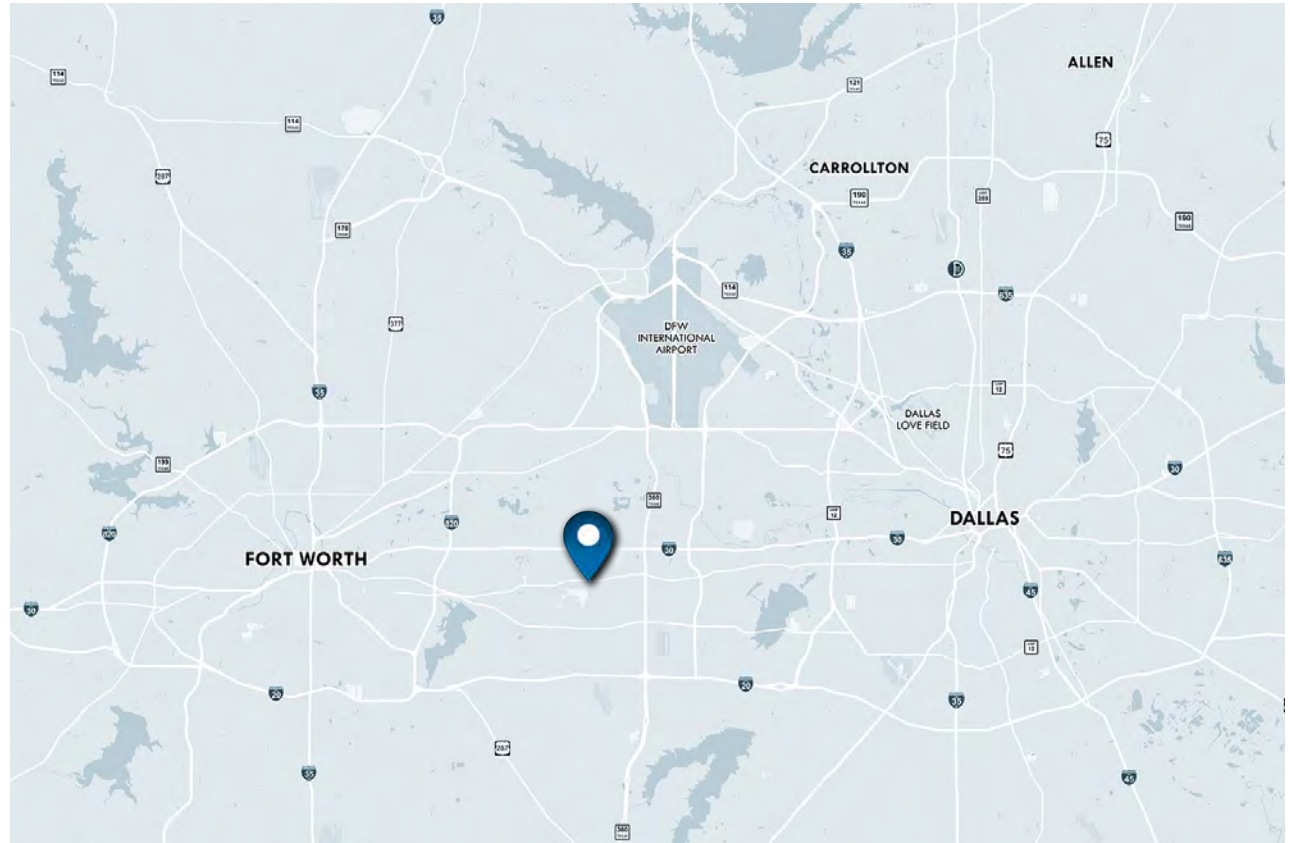

2020 DEMOGRAPHIC SUMMARY

	1 MILE	3 MILES	5 MILES
EST. POPULATION	17,563	152,279	298,547
EST. DAYTIME POPULATION	16,952	82,321	160,038
EST. AVG. HH INCOME	\$35,484	\$59,533	\$68,391

AREA ATTRACTIONS







AVAILABLE SPACES


SUITE	TENANTS	SF
300-100	Flying Fish	3,502
300-150	Type Six	1,150
300-170	Namoo Korean Bowl	2,550
<b>300-190</b>	<b>AVAILABLE</b>	<b>1,700</b>
<b>310-100</b>	<b>AVAILABLE</b>	<b>3,750</b>
310-150	Hooligans Pub	1,793

1 SITE PLAN  
 SCALE 1/8"=1'-0"  
 300 E. Abram St.  
 Arlington, TX 76010  
 817-469-4868

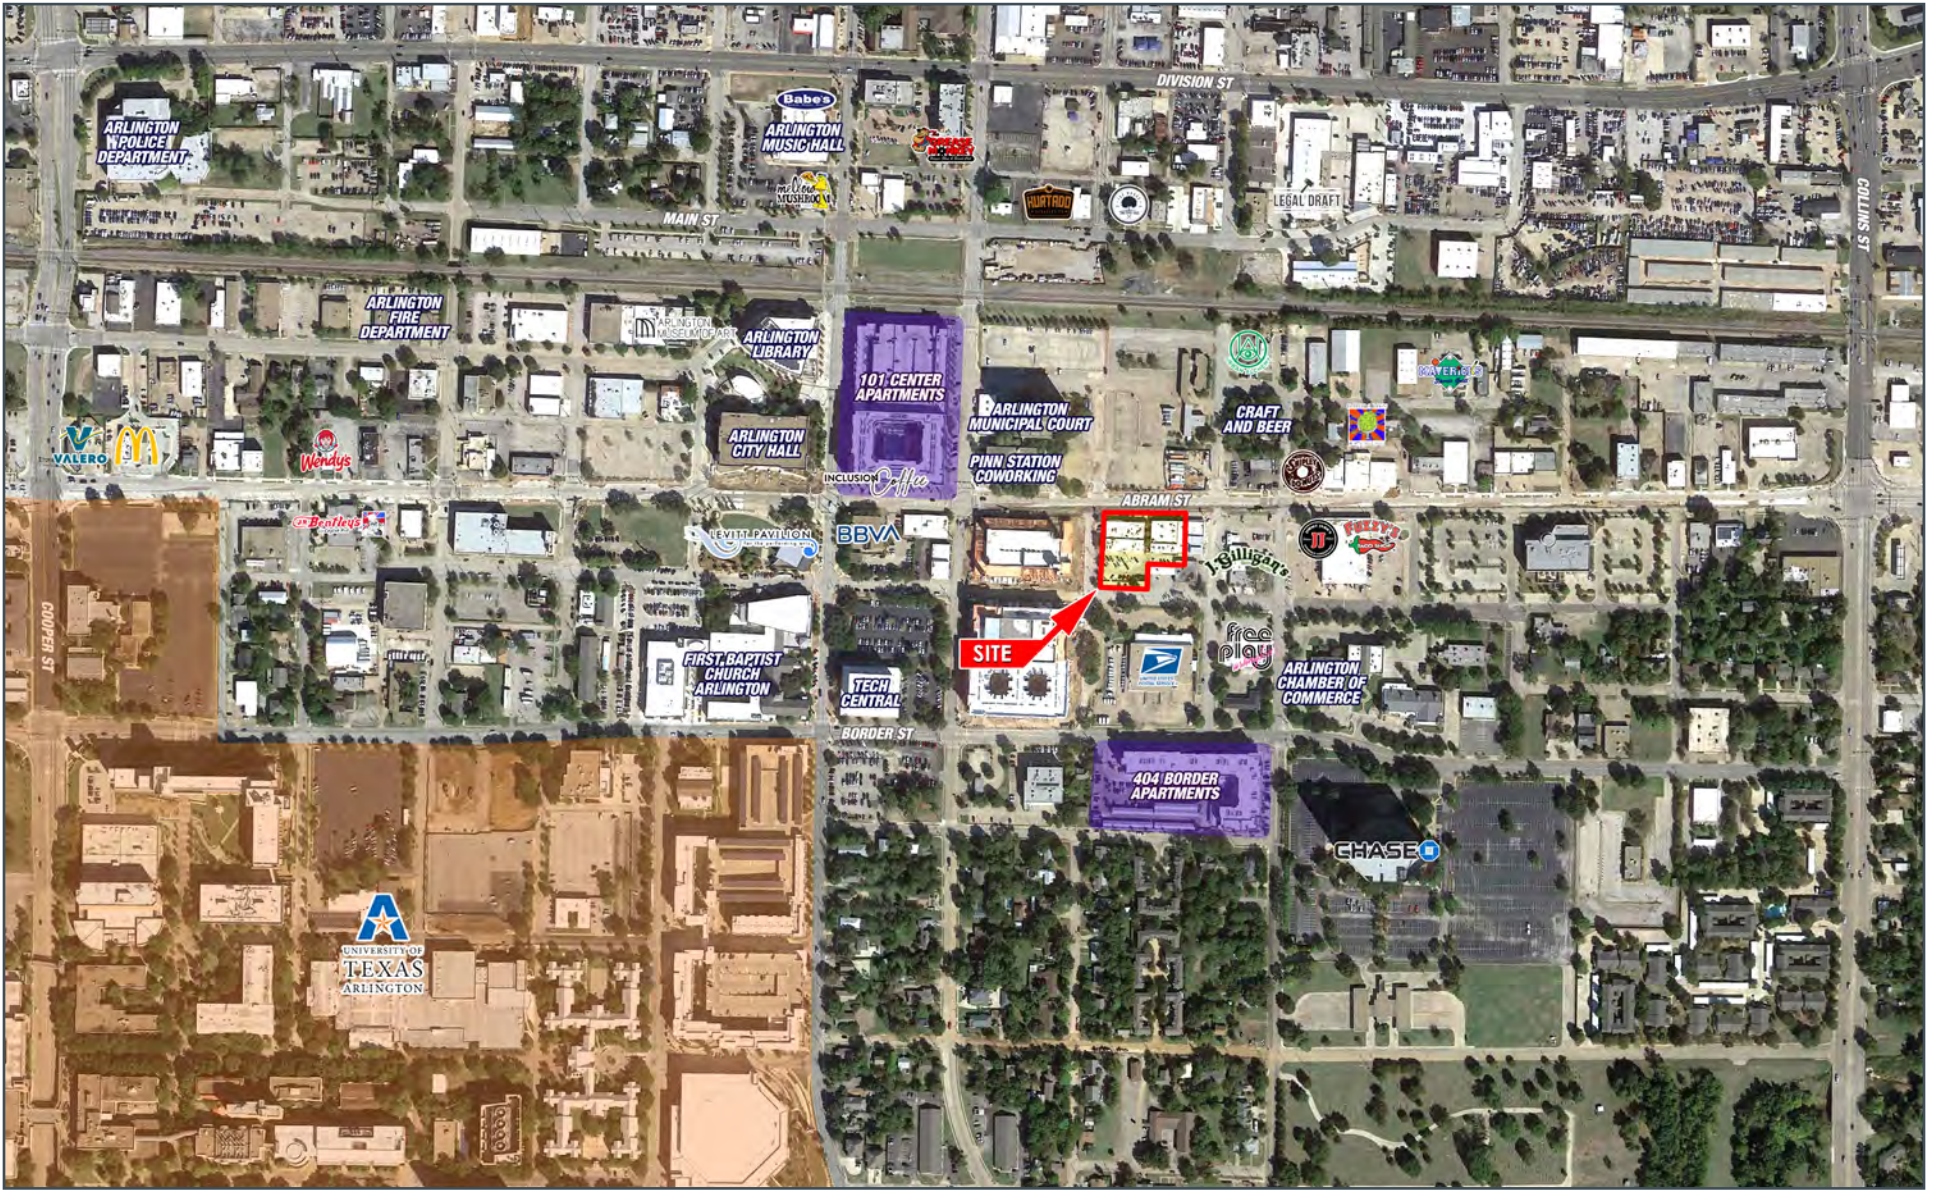

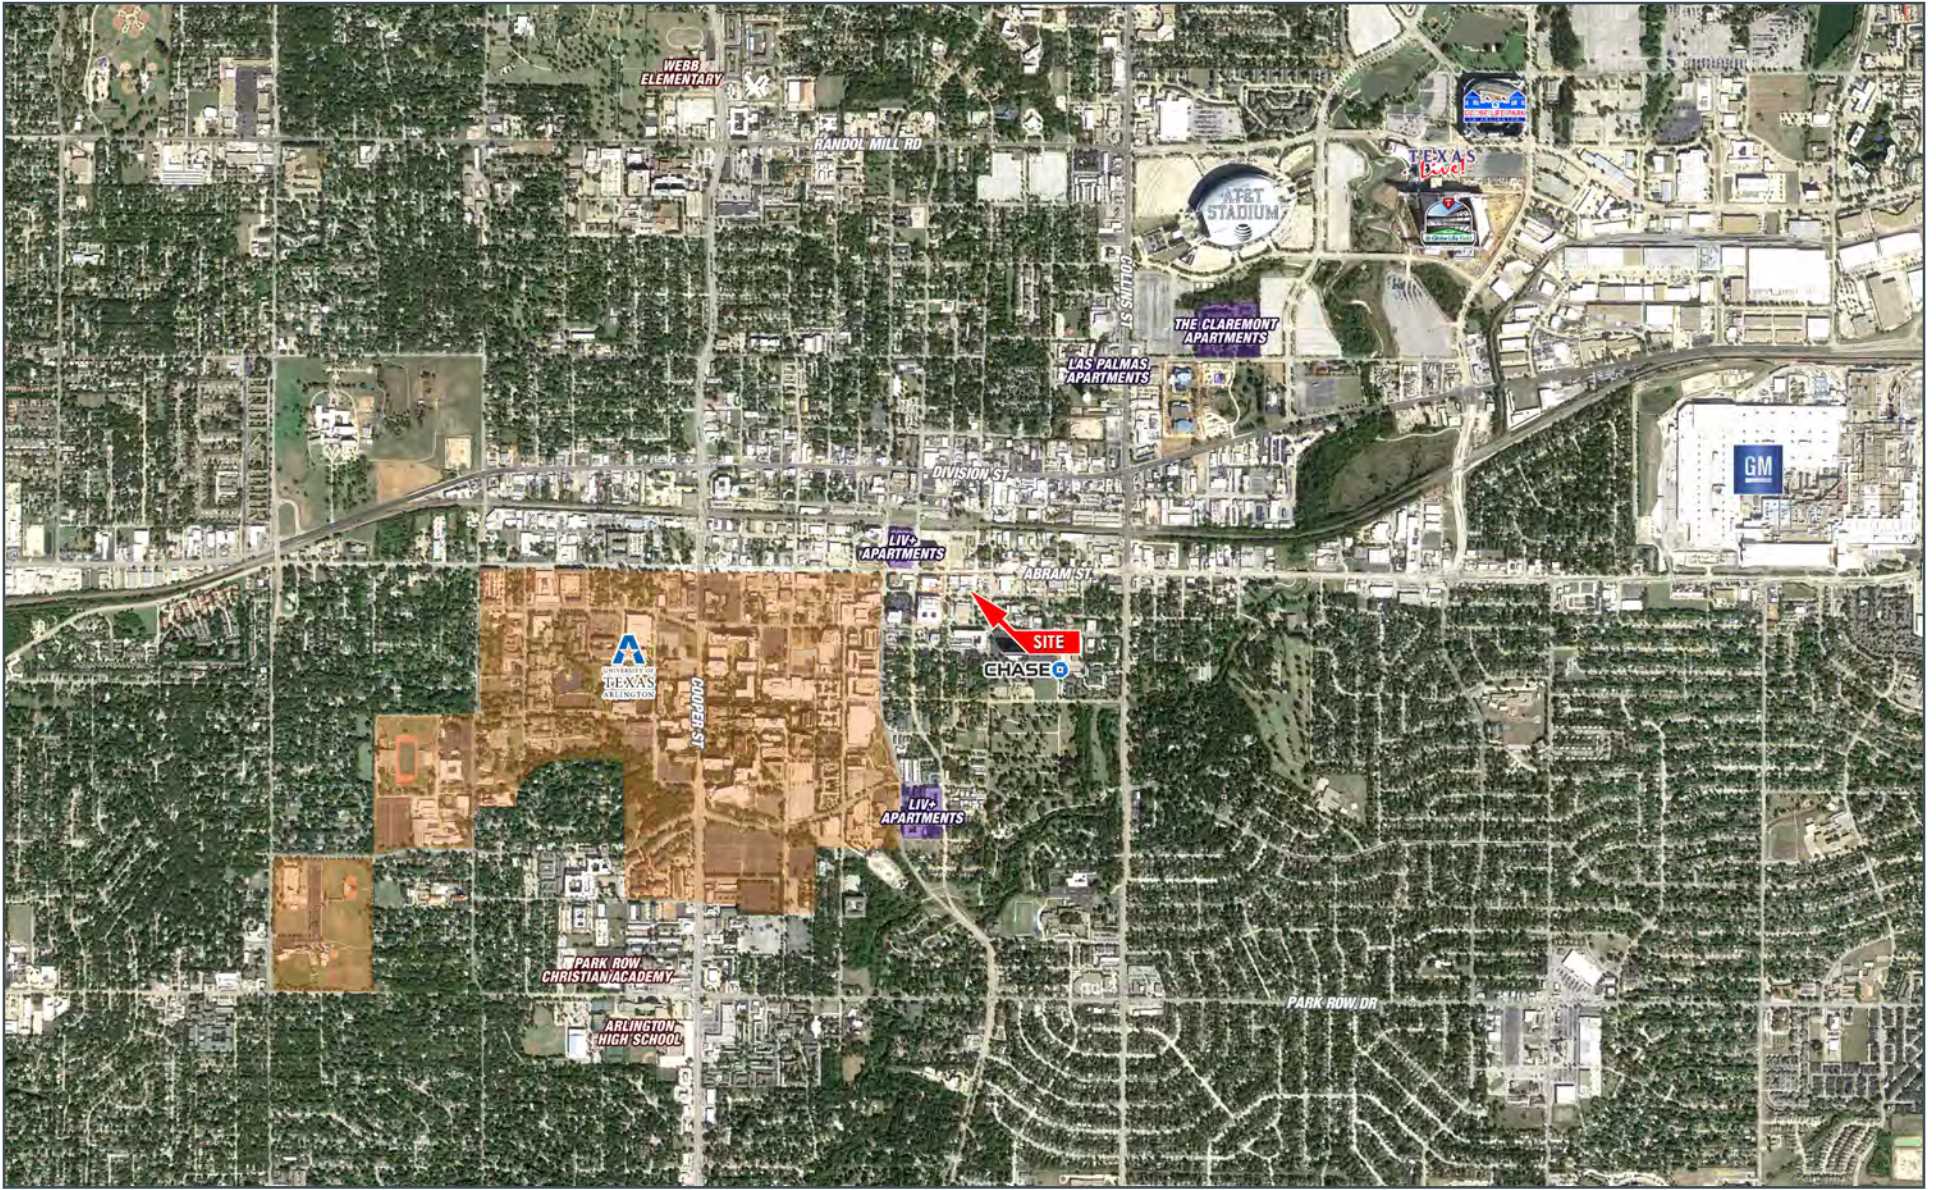



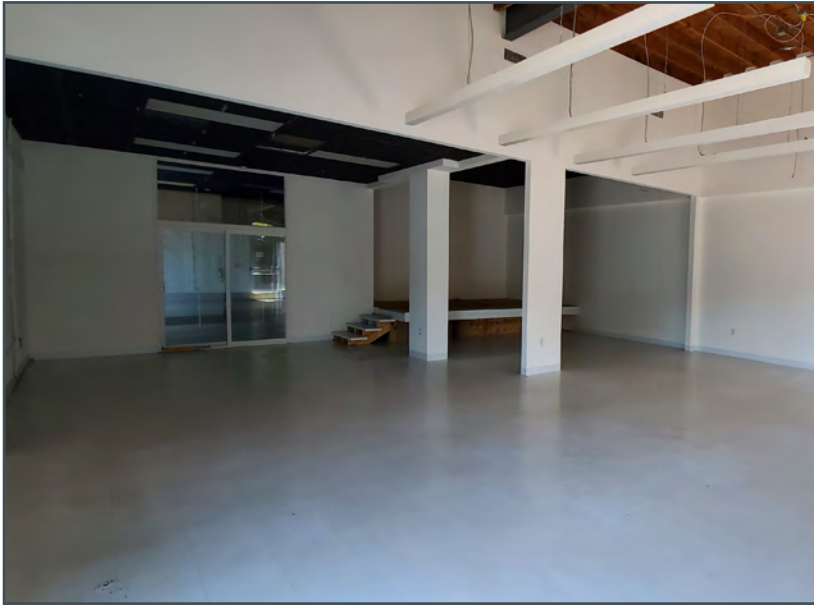



8235 DOUGLAS AVE  
SUITE 720  
DALLAS, TEXAS 75225  
T 214.378.1212  
[VENTUREDFW.COM](http://VENTUREDFW.COM)

**GREG BLANDFORD**

Senior Director  
214.378.1212  
[gblandford@venturedfw.com](mailto:gblandford@venturedfw.com)

**NATALIA SINGER**

Vice President  
214.378.1212  
[nsinger@venturedfw.com](mailto:nsinger@venturedfw.com)



## Information About Brokerage Services

*Texas law requires all real estate license holders to give the following information about brokerage services to prospective buyers, tenants, sellers and landlords.*

**TYPES OF REAL ESTATE LICENSE HOLDERS:**

- **A BROKER** is responsible for all brokerage activities, including acts performed by sales agents sponsored by the broker.
- **A SALES AGENT** must be supervised by a broker to perform any services and works with clients on behalf of the broker.

**A BROKER’S MINIMUM DUTIES REQUIRED BY LAW (A client is the person or party that the broker represents):**

- Put the interests of the client above all others, including the broker’s own interests;
- Inform the client of any material information about the property or transaction received by the broker;
- Answer the client’s questions and present any offer to or counter-offer from the client; and
- Treat all parties to a real estate transaction honestly and fairly.

**A LICENSE HOLDER CAN REPRESENT A PARTY IN A REAL ESTATE TRANSACTION:**

- **AS AGENT OR SUBAGENT FOR OWNER (SELLER/LANDLORD):** The broker becomes the property owner’s agent through an agreement with the owner, usually in a written listing to sell or property management agreement. A subagent represents the owner, not the buyer, through an agreement with the owner’s broker. An owner’s agent must perform the broker’s minimum duties above and must inform the owner of any material information about the property or transaction known by the agent, including information disclosed to the agent or subagent by the buyer or buyer’s agent.
- **AS AGENT FOR BUYER/TENANT:** The broker becomes the buyer/tenant’s agent by agreeing to represent the buyer, usually through a written representation agreement. A buyer’s agent must perform the broker’s minimum duties above and must inform the buyer of any material information about the property or transaction known by the agent, including information disclosed to the agent by the seller or seller’s agent.
- **AS AGENT FOR BOTH – INTERMEDIARY:** To act as an intermediary between the parties the broker must first obtain the written agreement of *each party* to the transaction. The written agreement must state who will pay the broker and, in conspicuous bold or underlined print, set forth the broker’s obligations as an intermediary. A broker who acts as an intermediary:
  - Must treat all parties to the transaction impartially and fairly;
  - May, with the parties’ written consent, appoint a different license holder associated with the broker to each party (owner and buyer) to communicate with, provide opinions and advice to, and carry out the instructions of each party to the transaction.
  - Must not, unless specifically authorized in writing to do so by the party, disclose:
    - That the owner will accept a price less than the written asking price;
    - That the buyer/tenant will pay a price greater than the price submitted in a written offer; and
    - any confidential information or any other information that a party specifically instructs the broker in writing not to disclose, unless required to do so by law.

**TO AVOID DISPUTES, ALL AGREEMENTS BETWEEN YOU AND A BROKER SHOULD BE IN WRITING AND CLEARLY ESTABLISH:**

- The broker’s duties and responsibilities to you, and your obligations under the representation agreement.
- Who will pay the broker for services provided to you, when payment will be made and how the payment will be calculated.

**LICENSE HOLDER CONTACT INFORMATION:** This notice is being provided for information purposes. It does not create an obligation for you to use the broker’s services. Please acknowledge receipt of this notice below and retain a copy for your records.

<b>Venture Commercial Real Estate, LLC</b>	<b>476641</b>	<b>info@venturedfw.com</b>	<b>214-378-1212</b>
Broker’s Licensed Name or Primary Assumed Business Name	License No.	Email	Phone
<b>Michael E. Geisler</b>	<b>350982</b>	<b>mgeisler@venturedfw.com</b>	<b>214-378-1212</b>
Designated Broker’s Name	License No.	Email	Phone
<b>XXXXXXXXXXXXXXXXXXXXXXXXXXXX</b>	<b>XXXXXXXXXXXX</b>	<b>XXXXXXXXXXXXXXXXXXXXXXXXXXXX</b>	<b>XXXXXXXXXXXX</b>
Agent’s Supervisor’s Name	License No.	Email	Phone
<b>Greg Blandford</b>	<b>372620</b>	<b>gblandford@venturedfw.com</b>	<b>214-378-1212</b>
Sales Agent/Associate’s Name	License No.	Email	Phone

\_\_\_\_\_  
Buyer/Tenant/Seller/Landlord Initials

\_\_\_\_\_  
Date



## Information About Brokerage Services

*Texas law requires all real estate license holders to give the following information about brokerage services to prospective buyers, tenants, sellers and landlords.*

**TYPES OF REAL ESTATE LICENSE HOLDERS:**

- **A BROKER** is responsible for all brokerage activities, including acts performed by sales agents sponsored by the broker.
- **A SALES AGENT** must be supervised by a broker to perform any services and works with clients on behalf of the broker.

**A BROKER'S MINIMUM DUTIES REQUIRED BY LAW (A client is the person or party that the broker represents):**

- Put the interests of the client above all others, including the broker's own interests;
- Inform the client of any material information about the property or transaction received by the broker;
- Answer the client's questions and present any offer to or counter-offer from the client; and
- Treat all parties to a real estate transaction honestly and fairly.

**A LICENSE HOLDER CAN REPRESENT A PARTY IN A REAL ESTATE TRANSACTION:**

- **AS AGENT OR SUBAGENT FOR OWNER (SELLER/LANDLORD):** The broker becomes the property owner's agent through an agreement with the owner, usually in a written listing to sell or property management agreement. A subagent represents the owner, not the buyer, through an agreement with the owner's broker. An owner's agent must perform the broker's minimum duties above and must inform the owner of any material information about the property or transaction known by the agent, including information disclosed to the agent or subagent by the buyer or buyer's agent.
- **AS AGENT FOR BUYER/TENANT:** The broker becomes the buyer/tenant's agent by agreeing to represent the buyer, usually through a written representation agreement. A buyer's agent must perform the broker's minimum duties above and must inform the buyer of any material information about the property or transaction known by the agent, including information disclosed to the agent by the seller or seller's agent.
- **AS AGENT FOR BOTH – INTERMEDIARY:** To act as an intermediary between the parties the broker must first obtain the written agreement of *each party* to the transaction. The written agreement must state who will pay the broker and, in conspicuous bold or underlined print, set forth the broker's obligations as an intermediary. A broker who acts as an intermediary:
  - Must treat all parties to the transaction impartially and fairly;
  - May, with the parties' written consent, appoint a different license holder associated with the broker to each party (owner and buyer) to communicate with, provide opinions and advice to, and carry out the instructions of each party to the transaction.
  - Must not, unless specifically authorized in writing to do so by the party, disclose:
    - That the owner will accept a price less than the written asking price;
    - That the buyer/tenant will pay a price greater than the price submitted in a written offer; and
    - any confidential information or any other information that a party specifically instructs the broker in writing not to disclose, unless required to do so by law.

**TO AVOID DISPUTES, ALL AGREEMENTS BETWEEN YOU AND A BROKER SHOULD BE IN WRITING AND CLEARLY ESTABLISH:**

- The broker's duties and responsibilities to you, and your obligations under the representation agreement.
- Who will pay the broker for services provided to you, when payment will be made and how the payment will be calculated.

**LICENSE HOLDER CONTACT INFORMATION:** This notice is being provided for information purposes. It does not create an obligation for you to use the broker's services. Please acknowledge receipt of this notice below and retain a copy for your records.

<b>Venture Commercial Real Estate, LLC</b>	<b>476641</b>	<b>info@venturedfw.com</b>	<b>214-378-1212</b>
Broker's Licensed Name or Primary Assumed Business Name	License No.	Email	Phone
<b>Michael E. Geisler</b>	<b>350982</b>	<b>mgeisler@venturedfw.com</b>	<b>214-378-1212</b>
Designated Broker's Name	License No.	Email	Phone
XXXXXXXXXXXXXXXXXXXXXXXXXXXX	XXXXXXXXXXXX	XXXXXXXXXXXXXXXXXXXXXXXXXXXX	XXXXXXXXXXXX
Agent's Supervisor's Name	License No.	Email	Phone
<b>Natalia Singer</b>	<b>617025</b>	<b>nsinger@venturedfw.com</b>	<b>214-378-1212</b>
Sales Agent/Associate's Name	License No.	Email	Phone

\_\_\_\_\_  
Buyer/Tenant/Seller/Landlord Initials

\_\_\_\_\_  
Date