


CORPORATE CENTRAL

MCKINNEY, TEXAS - BUSINESS PARK

**CORPORATE CENTRAL
INFORMATION PACKET**

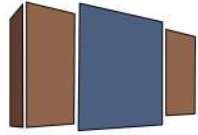



CORPORATE CENTRAL
MCKINNEY, TEXAS - BUSINESS PARK

LOCATION:

CORPORATE DRIVE, LOT 8, BLOCK E - MCKINNEY, TEXAS 75069


DEVELOPMENT DETAILS:

BUILDING 1

OFFICE SPACE: 5,600 S.F.
WAREHOUSE SPACE: 22,400 S.F.
LOADING ZONE
ADEQUATE PARKING

BUILDING 2

OFFICE SPACE: 5,020 S.F.
WAREHOUSE SPACE: 20,082 S.F.
LOADING ZONE
ADEQUATE PARKING

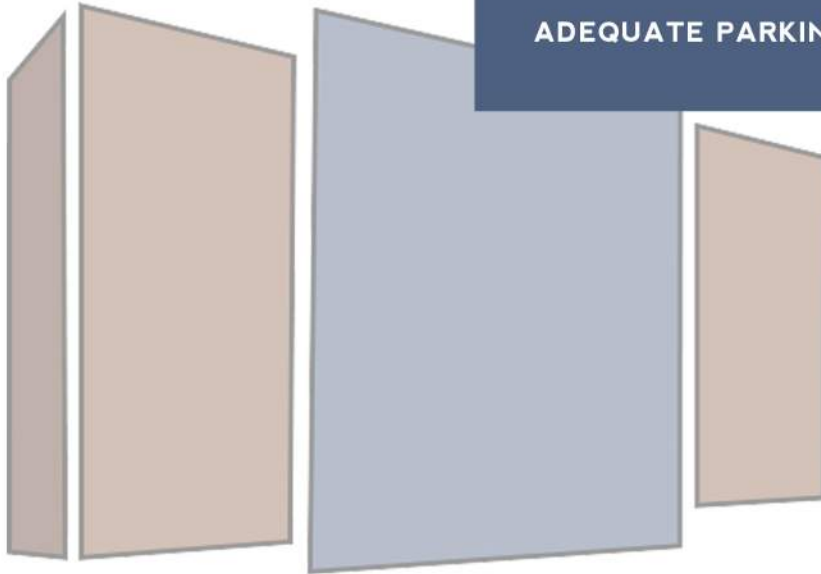


**BUILD TO SUIT
FOR SALE OR LEASE**

CONTACT:

**BARRY BOOTHE
BLUESTONE PARTNERS
903-821-0321**

GENERAL INFORMATION





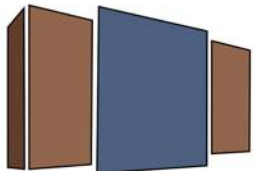

CORPORATE CENTRAL
 MCKINNEY, TEXAS - BUSINESS PARK

CORPORATE CENTRAL VICINITY



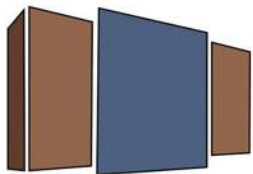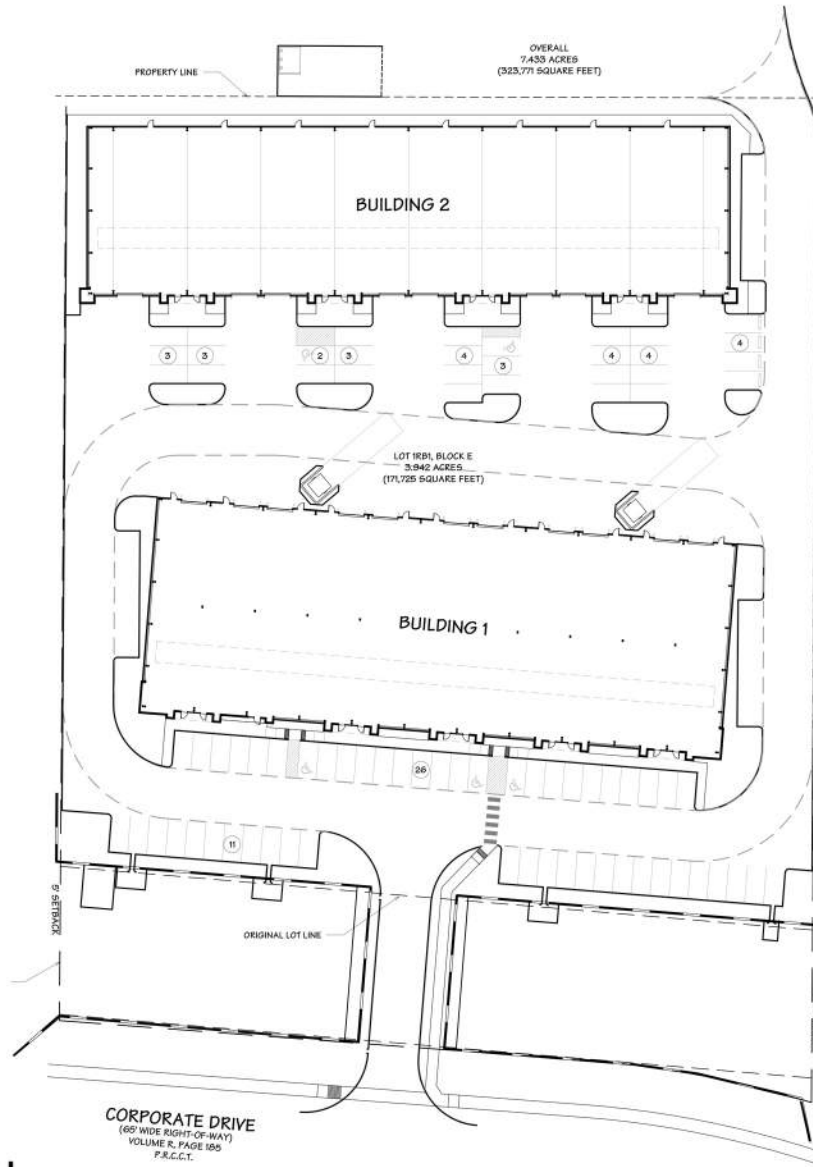



CORPORATE CENTRAL

MCKINNEY, TEXAS - BUSINESS PARK

F7 PLAN - PROPOSED SITE
Scale: 3/32" = 1'

CORPORATE CENTRAL SITE PLAN



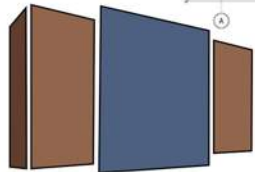
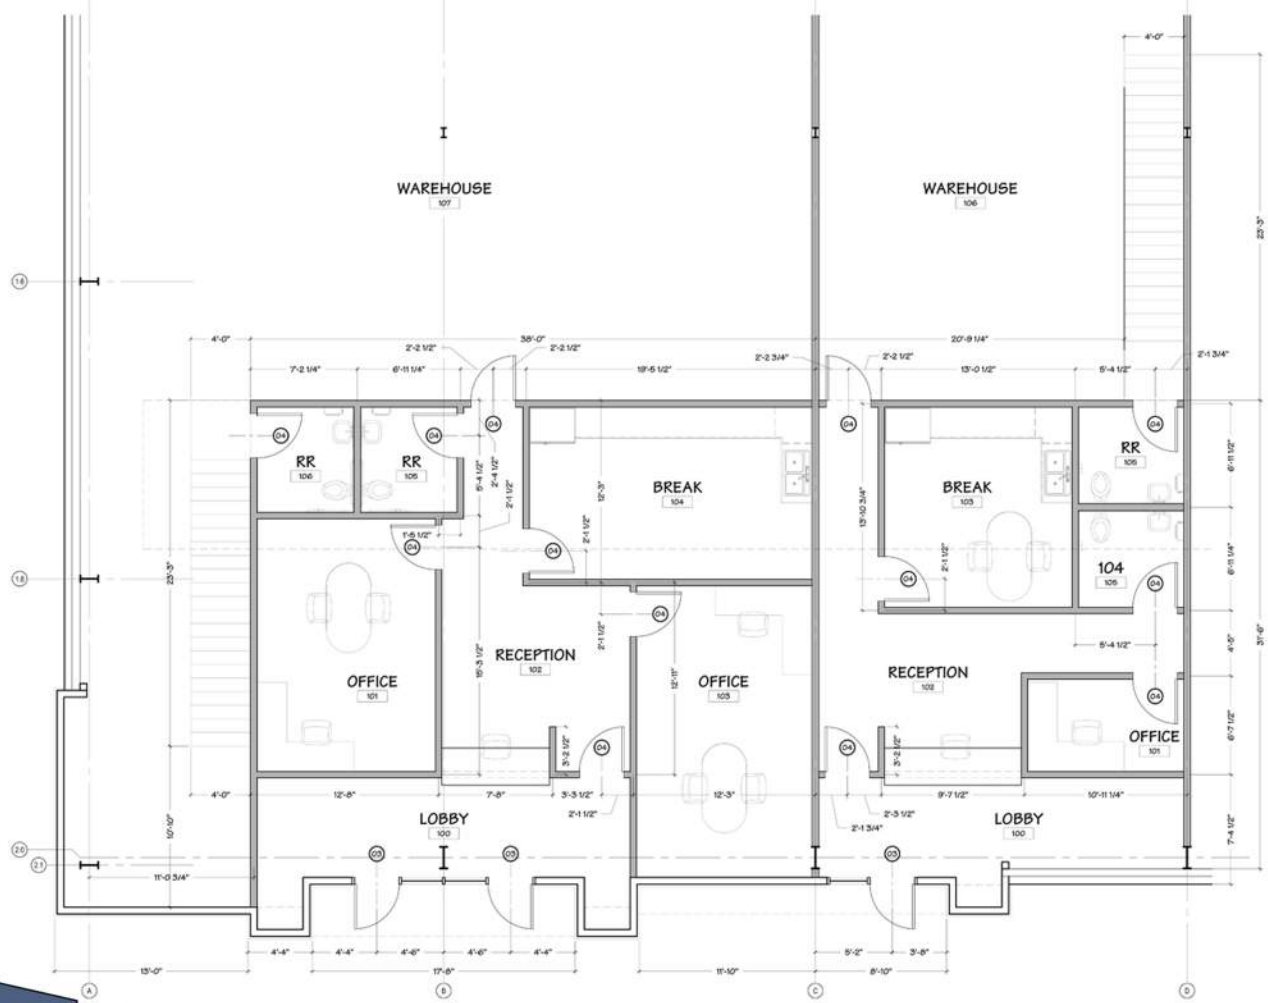


CORPORATE CENTRAL
MCKINNEY, TEXAS - BUSINESS PARK

F7 ENLARGED PLAN - TENANT FLOOR - B1
Scale: 1/4" = 1'

CORPORATE CENTRAL BUILDING 1- FLOOR PLAN EXAMPLE



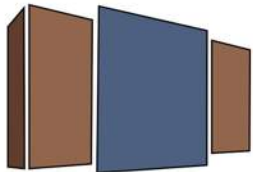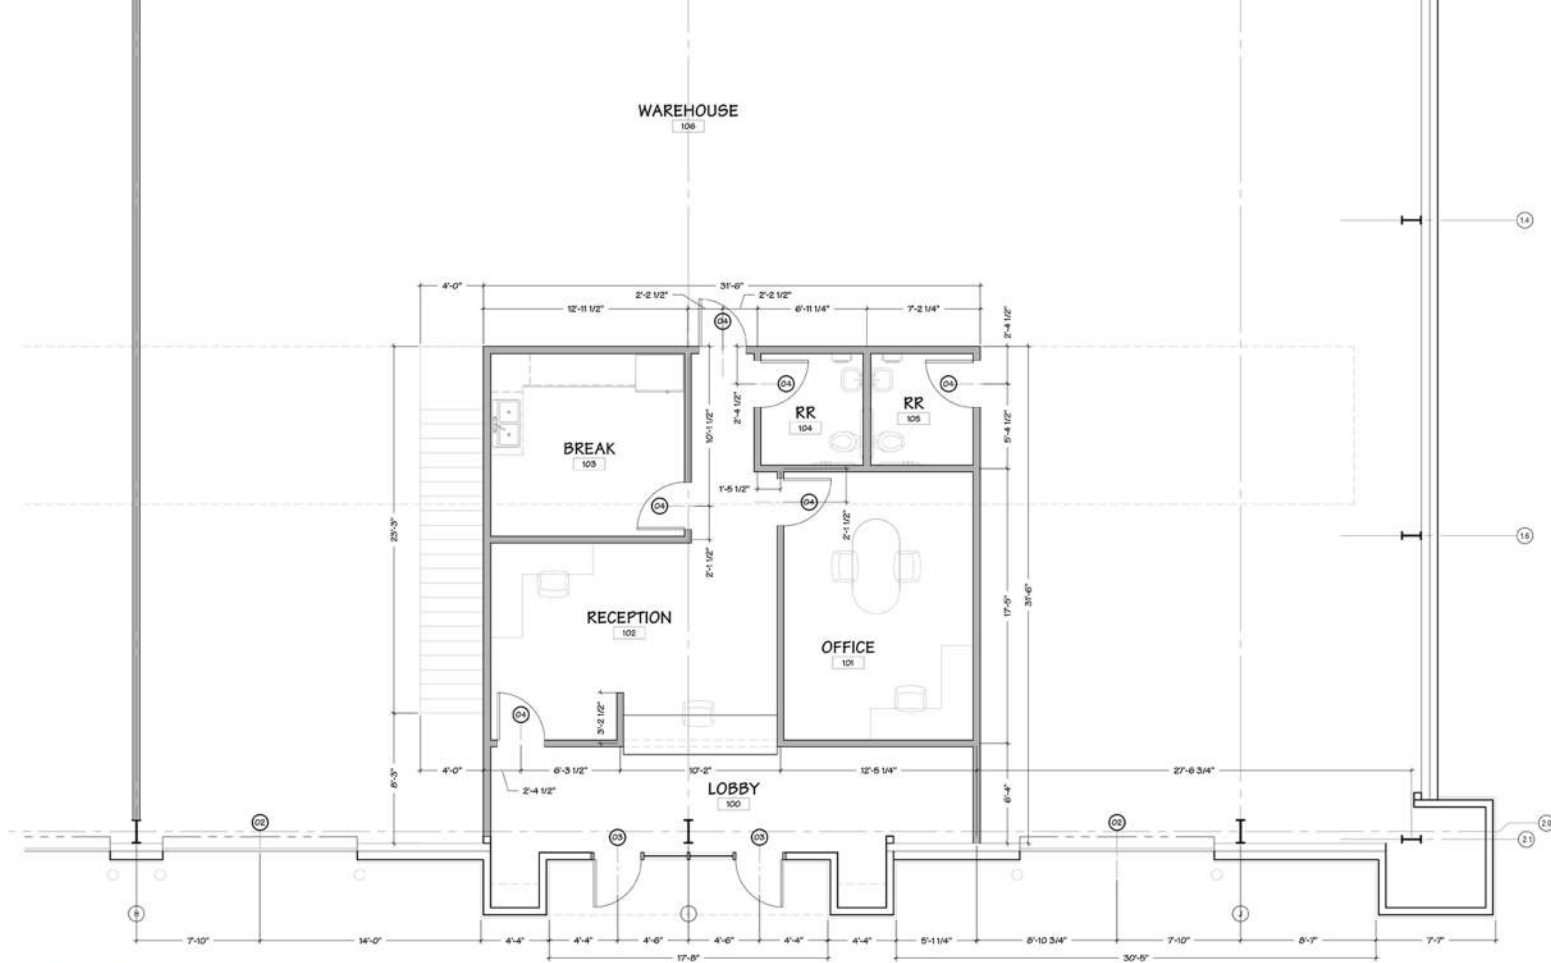

CORPORATE CENTRAL
MCKINNEY, TEXAS - BUSINESS PARK

F7 ENLARGED PLAN - TENANT FLOOR - B2
Scale: 1/4" = 1'

CORPORATE CENTRAL BUILDING 2- FLOOR PLAN EXAMPLE





This rendering is an artistic representation of the design.
It is not meant to be an exact rendition.
Some items, materials, lighting, and/or colors may differ from drawing specifications.

**CORPORATE CENTRAL
3D RENDERINGS**


BLUESTONE
PARTNERS, LLC



This rendering is an artistic representation of the design.
It is not meant to be an exact rendition.
Some items, materials, lighting, and/or colors may differ from drawing specifications.

CORPORATE CENTRAL 3D RENDERING- AERIAL VIEW

CONTACT

BARRY BOOTHE

WEB: WWW.BLUESTONERES.COM

EMAIL: BARRY@BLUESTONERES.COM

PHONE: 903.821.0321

PHYSICAL: SHERMAN OFFICE:

4708 N FM 1417

SHERMAN, TEXAS 75092

COLLEYVILLE OFFICE:

1210 HALL-JOHNSON RD. STE 200

COLLEYVILLE, TEXAS 76034



Information About Brokerage Services

Texas law requires all real estate license holders to give the following information about brokerage services to prospective buyers, tenants, sellers and landlords.

11-2-2015



TYPES OF REAL ESTATE LICENSE HOLDERS:

- A **BROKER** is responsible for all brokerage activities, including acts performed by sales agents sponsored by the broker.
- A **SALES AGENT** must be sponsored by a broker and works with clients on behalf of the broker.

A BROKER'S MINIMUM DUTIES REQUIRED BY LAW (A client is the person or party that the broker represents):

- Put the interests of the client above all others, including the broker's own interests;
- Inform the client of any material information about the property or transaction received by the broker;
- Answer the client's questions and present any offer to or counter-offer from the client; and
- Treat all parties to a real estate transaction honestly and fairly.

A LICENSE HOLDER CAN REPRESENT A PARTY IN A REAL ESTATE TRANSACTION:

AS AGENT FOR OWNER (SELLER/LANDLORD): The broker becomes the property owner's agent through an agreement with the owner, usually in a written listing to sell or property management agreement. An owner's agent must perform the broker's minimum duties above and must inform the owner of any material information about the property or transaction known by the agent, including information disclosed to the agent or subagent by the buyer or buyer's agent.

AS AGENT FOR BUYER/TENANT: The broker becomes the buyer/tenant's agent by agreeing to represent the buyer, usually through a written representation agreement. A buyer's agent must perform the broker's minimum duties above and must inform the buyer of any material information about the property or transaction known by the agent, including information disclosed to the agent by the seller or seller's agent.

AS AGENT FOR BOTH - INTERMEDIARY: To act as an intermediary between the parties the broker must first obtain the written agreement of *each party* to the transaction. The written agreement must state who will pay the broker and, in conspicuous bold or underlined print, set forth the broker's obligations as an intermediary. A broker who acts as an intermediary:

- Must treat all parties to the transaction impartially and fairly;
- May, with the parties' written consent, appoint a different license holder associated with the broker to each party (owner and buyer) to communicate with, provide opinions and advice to, and carry out the instructions of each party to the transaction.
- Must not, unless specifically authorized in writing to do so by the party, disclose:
 - that the owner will accept a price less than the written asking price;
 - that the buyer/tenant will pay a price greater than the price submitted in a written offer; and
 - any confidential information or any other information that a party specifically instructs the broker in writing not to disclose, unless required to do so by law.

AS SUBAGENT: A license holder acts as a subagent when aiding a buyer in a transaction without an agreement to represent the buyer. A subagent can assist the buyer but does not represent the buyer and must place the interests of the owner first.

TO AVOID DISPUTES, ALL AGREEMENTS BETWEEN YOU AND A BROKER SHOULD BE IN WRITING AND CLEARLY ESTABLISH:

- The broker's duties and responsibilities to you, and your obligations under the representation agreement.
- Who will pay the broker for services provided to you, when payment will be made and how the payment will be calculated.

LICENSE HOLDER CONTACT INFORMATION: This notice is being provided for information purposes. It does not create an obligation for you to use the broker's services. Please acknowledge receipt of this notice below and retain a copy for your records.

Bluestone Partners, LLC.	9006651	info@bluestone.ws	9038131415
Licensed Broker /Broker Firm Name or Primary Assumed Business Name	License No.	Email	Phone
Kyle Boothe	0591556	kyle@bluestonebuild.com	9038131415
Designated Broker of Firm	License No.	Email	Phone
Kyle Boothe	0591556	kyle@bluestonebuild.com	9038131415
Licensed Supervisor of Sales Agent/ Associate	License No.	Email	Phone
Barry Boothe	0604645	barry@bluestoneRES.com	9038210321
Sales Agent/Associate's Name	License No.	Email	Phone

Buyer/Tenant/Seller/Landlord Initials

Date