



PRESIDIO PLAZA

📍 5800 N. I-35, DENTON, TX 76207

JEREMY CUMMINGS

214-466-1544

JEREMY@STRUCTURECOMMERCIAL.COM

ERIC DEUILLET

214-466-1545

ERIC@STRUCTURECOMMERCIAL.COM

📍 5800 N. I-35 DENTON, TX 76207

QUICK FACTS



166,225
Total Square Feet



19.67 AC
Lot Size



1992
Year Built

PROPERTY TENANTS



mind my p's & q's



TRAFFIC COUNTS



LOOP 288
I-35

22,814 VPD ('19)
119,526 VPD ('23)


DEMOGRAPHICS

	1 Mile	3 Mile	5 Mile
Population	15,347	80,002	220,888
Average HH Inc	\$51,100	\$67,495	\$72,148
Households	6,186	29,241	76,001
Daytime Pop	5,538	38,961	76,094

*2024 CoStar Estimates

HIGHLIGHTS

- +/- 2 AC Available for B-T-S Opportunity (Divisible to .5 AC)
- Junior Box Space Available
- Rapidly Growing Denton Market
- Westgate Dr Expansion Providing Direct Access to Denton HS
- Across I-35 From New 1M SF Industrial Park (ICC-35), as well as 900K SF (Horizon 35) & 1.1M SF (Harris Ranch) Industrial Parks Under Development
- Great Visibility & Access off I-35 & Loop 288
- Dense Retail Corridor w/ an Abundance of National Retailers (Rayzor Ranch)

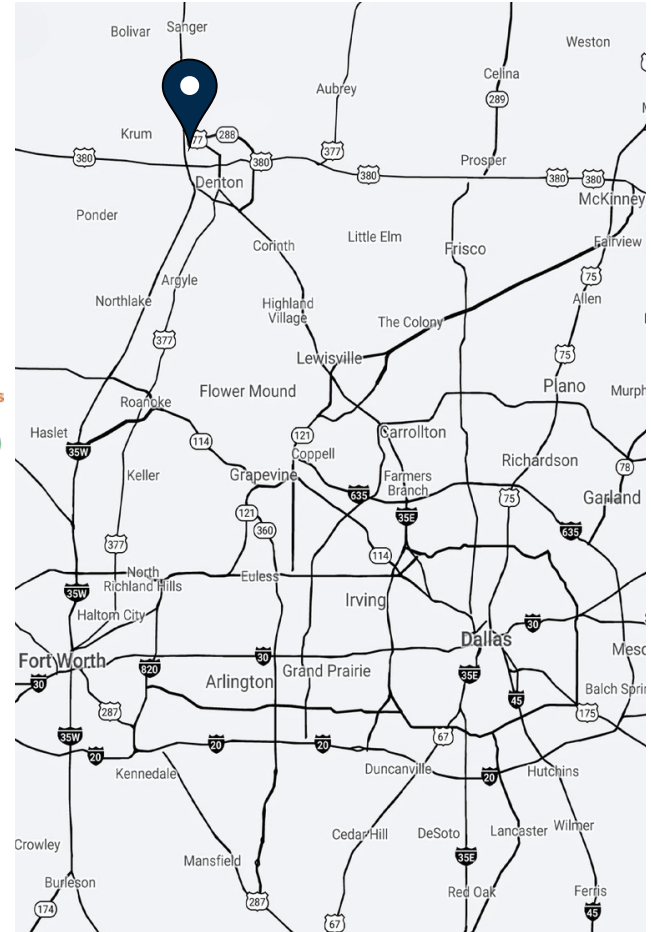

PRESIDIO PLAZA

5800 N. I-35 DENTON, TX 76207



PRESIDIO PLAZA

5800 N. I-35 DENTON, TX 76207




PRESIDIO PLAZA

5800 N. I-35 DENTON, TX 76207



PRESIDIO PLAZA

5800 N. I-35 DENTON, TX 76207

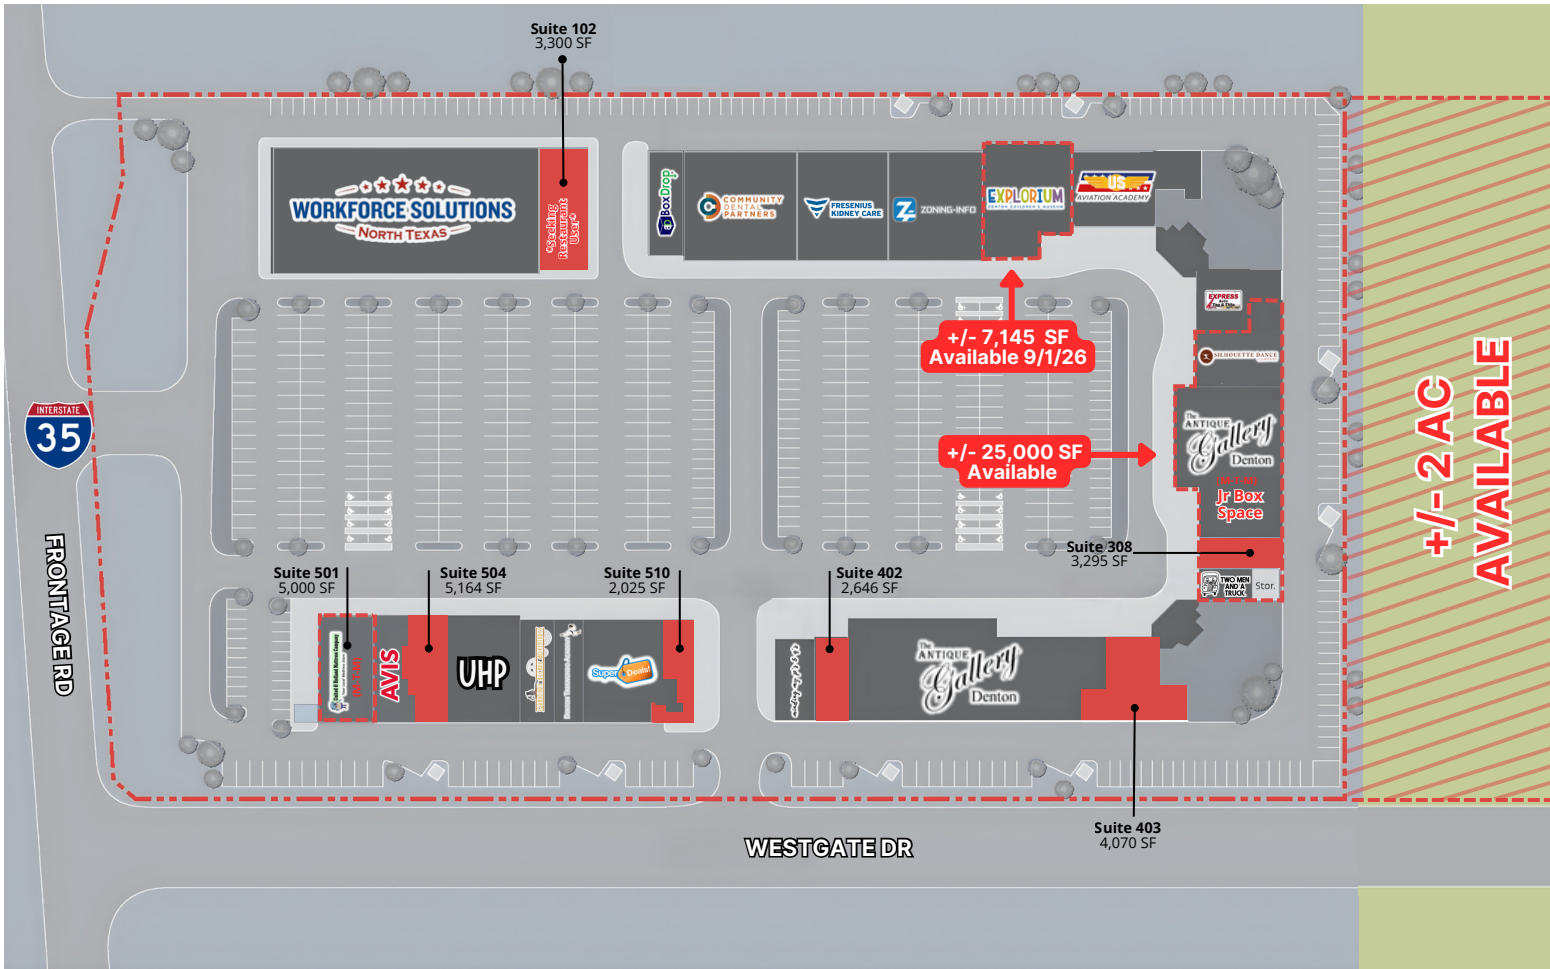

PRESIDIO PLAZA

📍 5800 N. I-35 DENTON, TX 76207



PRESIDIO PLAZA

📍 5800 N. I-35 DENTON, TX 76207




PRESIDIO PLAZA

5800 N. I-35 DENTON, TX 76207

SUITE 102




SUITE 308

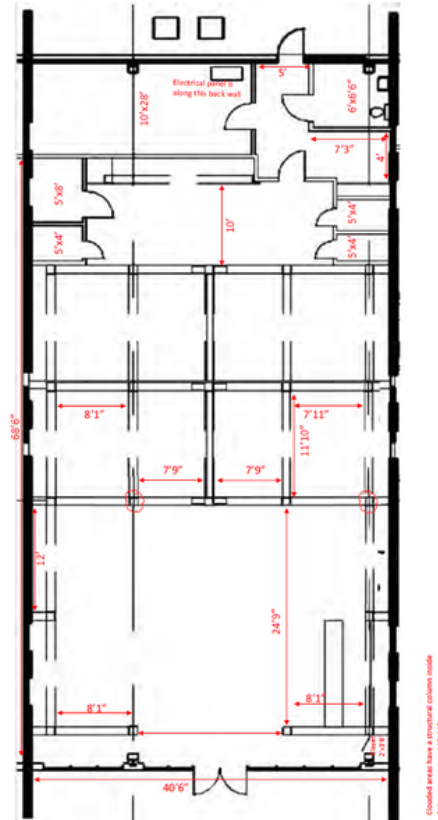

Outlined areas show a structural column inside
Column measures 12'x12'

SUITE 403

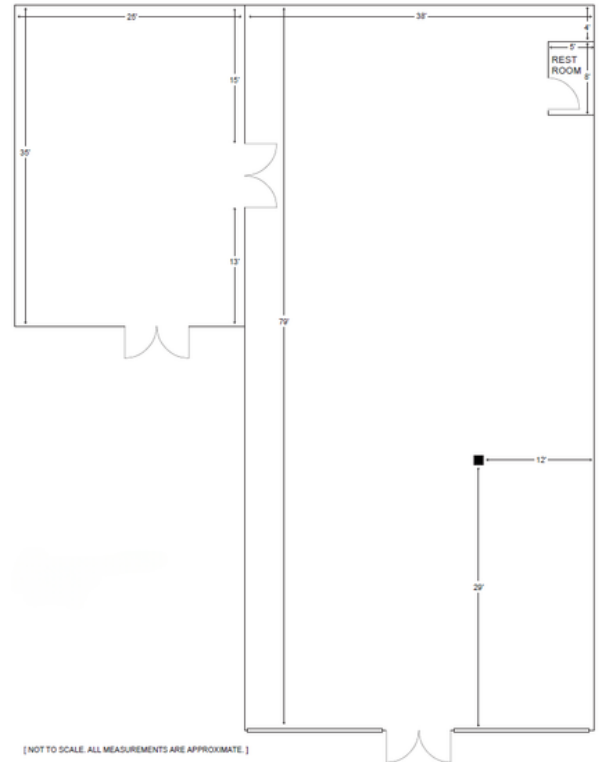


[NOT TO SCALE. ALL MEASUREMENTS ARE APPROXIMATE.]


PRESIDIO PLAZA

5800 N. I-35 DENTON, TX 76207

SUITE 504

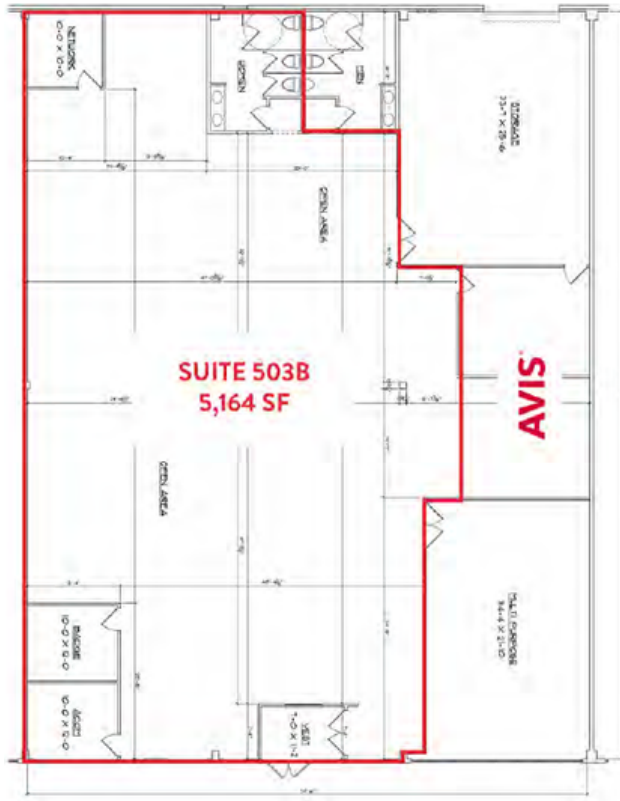

SUITE 510

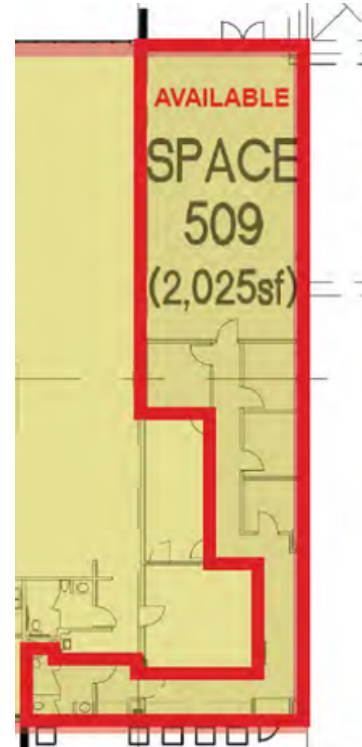



Information About Brokerage Services

Texas law requires all real estate license holders to give the following information about brokerage services to prospective buyers, tenants, sellers and landlords.

TYPES OF REAL ESTATE LICENSE HOLDERS:

- A **BROKER** is responsible for all brokerage activities, including acts performed by sales agents sponsored by the broker.
- A **SALES AGENT** must be sponsored by a broker and works with clients on behalf of the broker.

A BROKER'S MINIMUM DUTIES REQUIRED BY LAW (A client is the person or party that the broker represents):

- Put the interests of the client above all others, including the broker's own interests;
- Inform the client of any material information about the property or transaction received by the broker;
- Answer the client's questions and present any offer to or counter-offer from the client; and
- Treat all parties to a real estate transaction honestly and fairly.

A LICENSE HOLDER CAN REPRESENT A PARTY IN A REAL ESTATE TRANSACTION:

AS AGENT FOR OWNER (SELLER/LANDLORD): The broker becomes the property owner's agent through an agreement with the owner, usually in a written listing to sell or property management agreement. An owner's agent must perform the broker's minimum duties above and must inform the owner of any material information about the property or transaction known by the agent, including information disclosed to the agent or subagent by the buyer or buyer's agent.

AS AGENT FOR BUYER/TENANT: The broker becomes the buyer/tenant's agent by agreeing to represent the buyer, usually through a written representation agreement. A buyer's agent must perform the broker's minimum duties above and must inform the buyer of any material information about the property or transaction known by the agent, including information disclosed to the agent by the seller or seller's agent.

AS AGENT FOR BOTH - INTERMEDIARY: To act as an intermediary between the parties the broker must first obtain the written agreement of *each party* to the transaction. The written agreement must state who will pay the broker and, in conspicuous bold or underlined print, set forth the broker's obligations as an intermediary. A broker who acts as an intermediary:

- Must treat all parties to the transaction impartially and fairly;
- May, with the parties' written consent, appoint a different license holder associated with the broker to each party (owner and buyer) to communicate with, provide opinions and advice to, and carry out the instructions of each party to the transaction.
- Must not, unless specifically authorized in writing to do so by the party, disclose:
 - o that the owner will accept a price less than the written asking price;
 - o that the buyer/tenant will pay a price greater than the price submitted in a written offer; and
 - o any confidential information or any other information that a party specifically instructs the broker in writing not to disclose, unless required to do so by law.

AS SUBAGENT: A license holder acts as a subagent when aiding a buyer in a transaction without an agreement to represent the buyer. A subagent can assist the buyer but does not represent the buyer and must place the interests of the owner first.

TO AVOID DISPUTES, ALL AGREEMENTS BETWEEN YOU AND A BROKER SHOULD BE IN WRITING AND CLEARLY ESTABLISH:

- The broker's duties and responsibilities to you, and your obligations under the representation agreement.
- Who will pay the broker for services provided to you, when payment will be made and how the payment will be calculated.

LICENSE HOLDER CONTACT INFORMATION: This notice is being provided for information purposes. It does not create an obligation for you to use the broker's services. Please acknowledge receipt of this notice below and retain a copy for your records.

Structure Commercial Ltd **9001178** **eric@structurecommercial.com** **214-373-8300**

Licensed Broker /Broker Firm Name or
Primary Assumed Business Name License No. Email Phone

Designated Broker of Firm License No. Email Phone

Licensed Supervisor of Sales Agent/
Associate License No. Email Phone

Sales Agent/Associate's Name License No. Email Phone

Buyer/Tenant/Seller/Landlord Initials Date

Regulated by the Texas Real Estate Commission

Information available at www.trec.texas.gov