


DESOTO BOULEVARD (FIELD)
BRICK ROAD

S 89 D 50' 00" E (R) 2533.04' (M)

4X4" FC
NE COR
SECTION

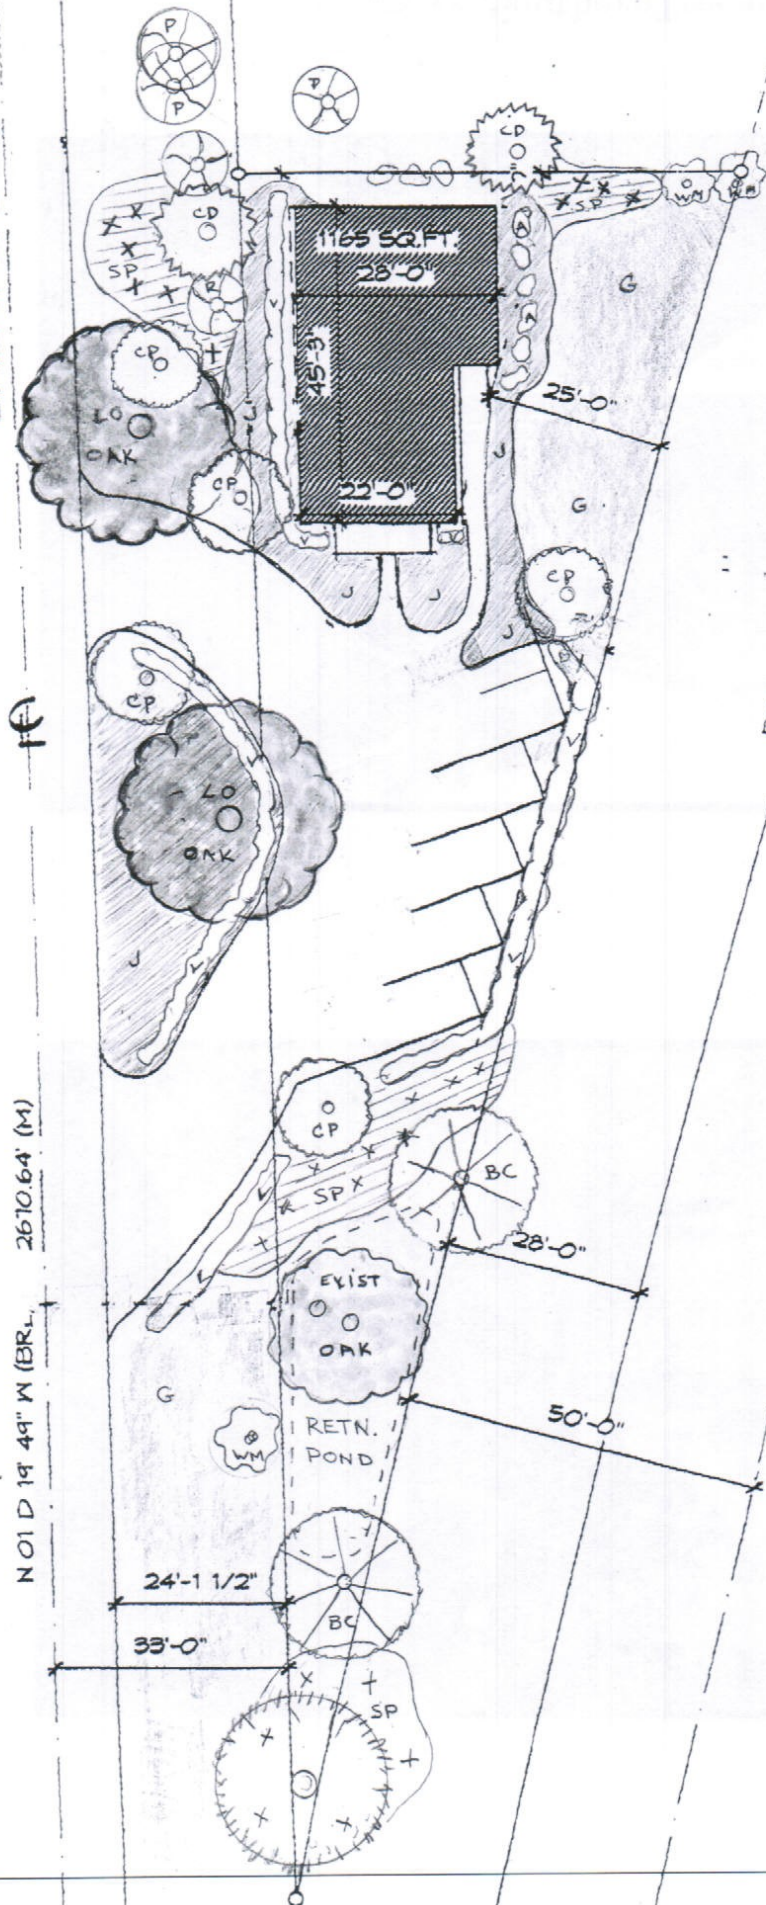

P - PALM

100' ROW (ASPHALT ROAD)
STATE ROAD 595 (PLAT)
US ALTERNATE 19 (FIELD)

G - GRASS

Scale: 1" = 20 ft