


EXISTING BUILDING
TOTAL FOOTPRINT
14,044 SF

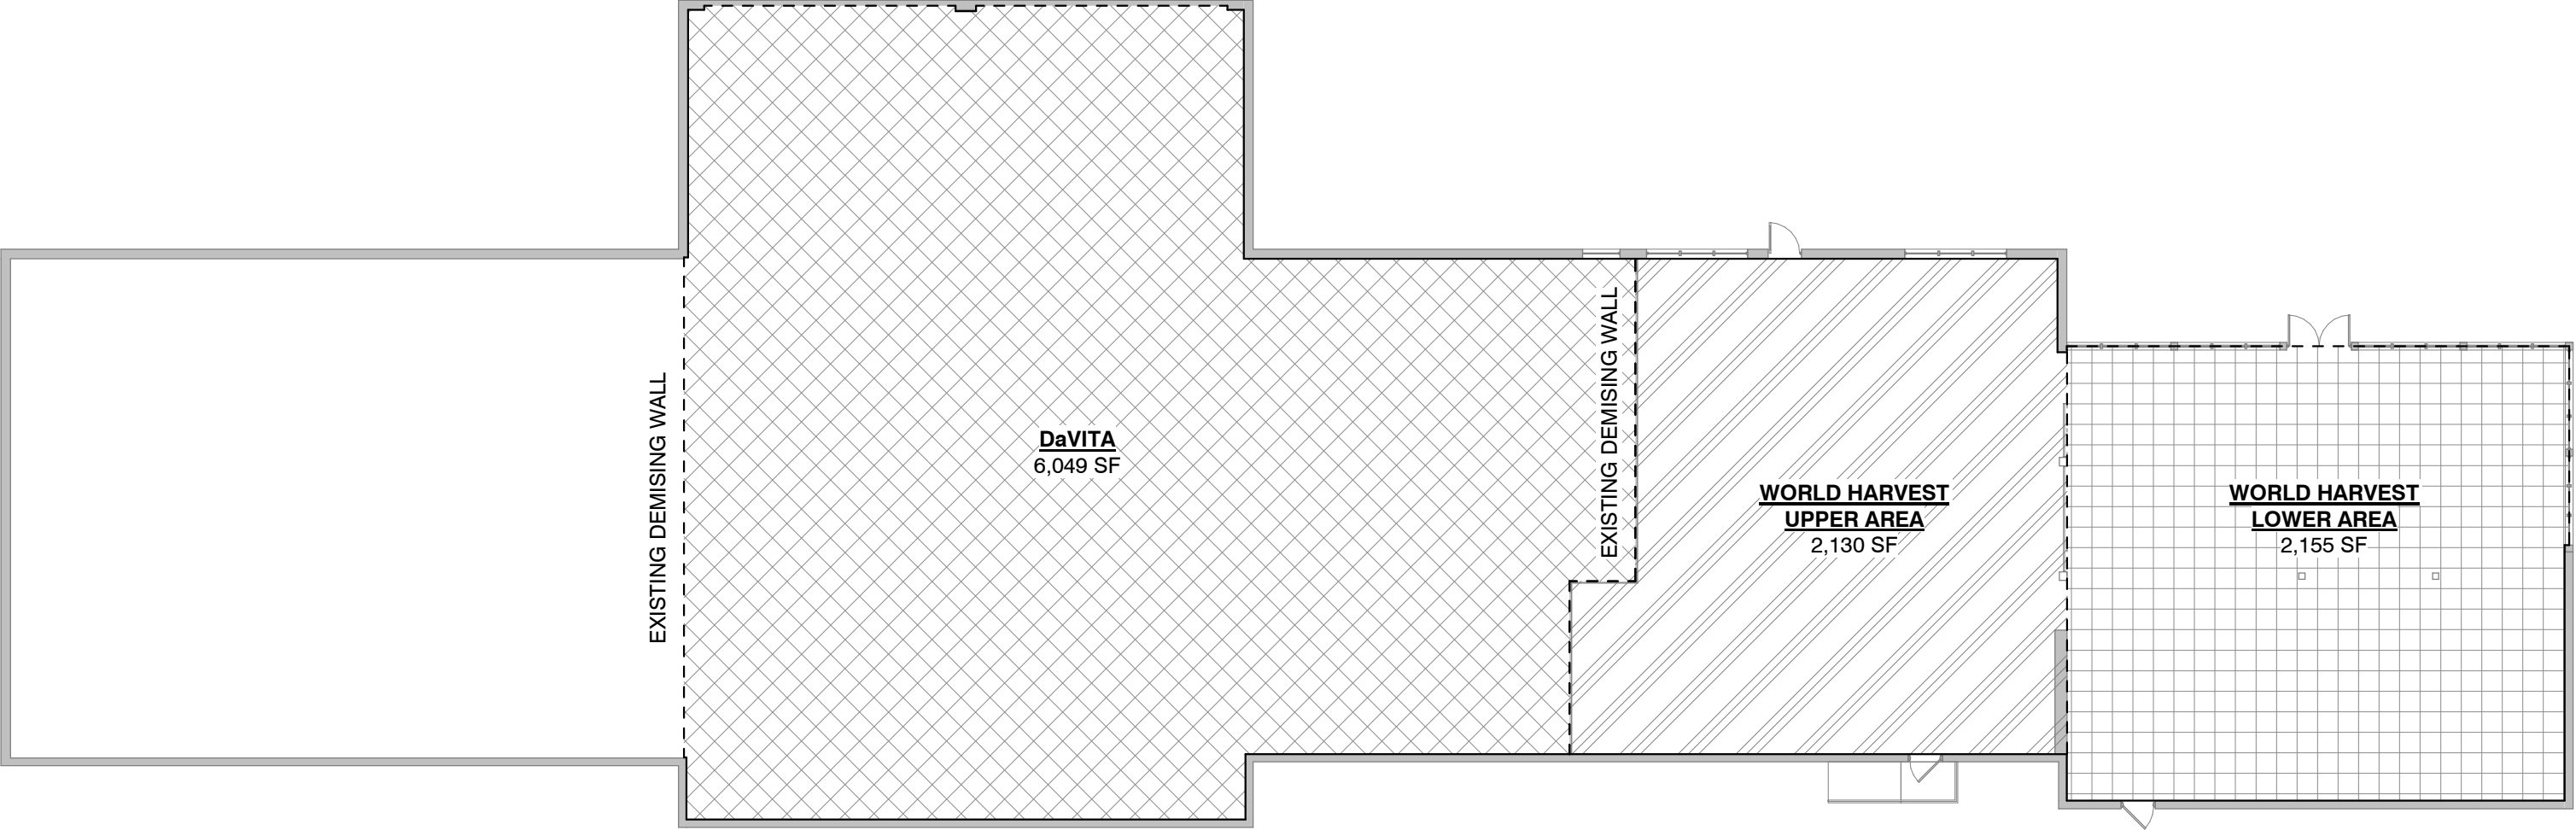

1
A1

EXISTING FLOOR PLAN
FIRST FLOOR
1/16" = 1'-0"