




SOUTH WAREHOUSE ELEVATION

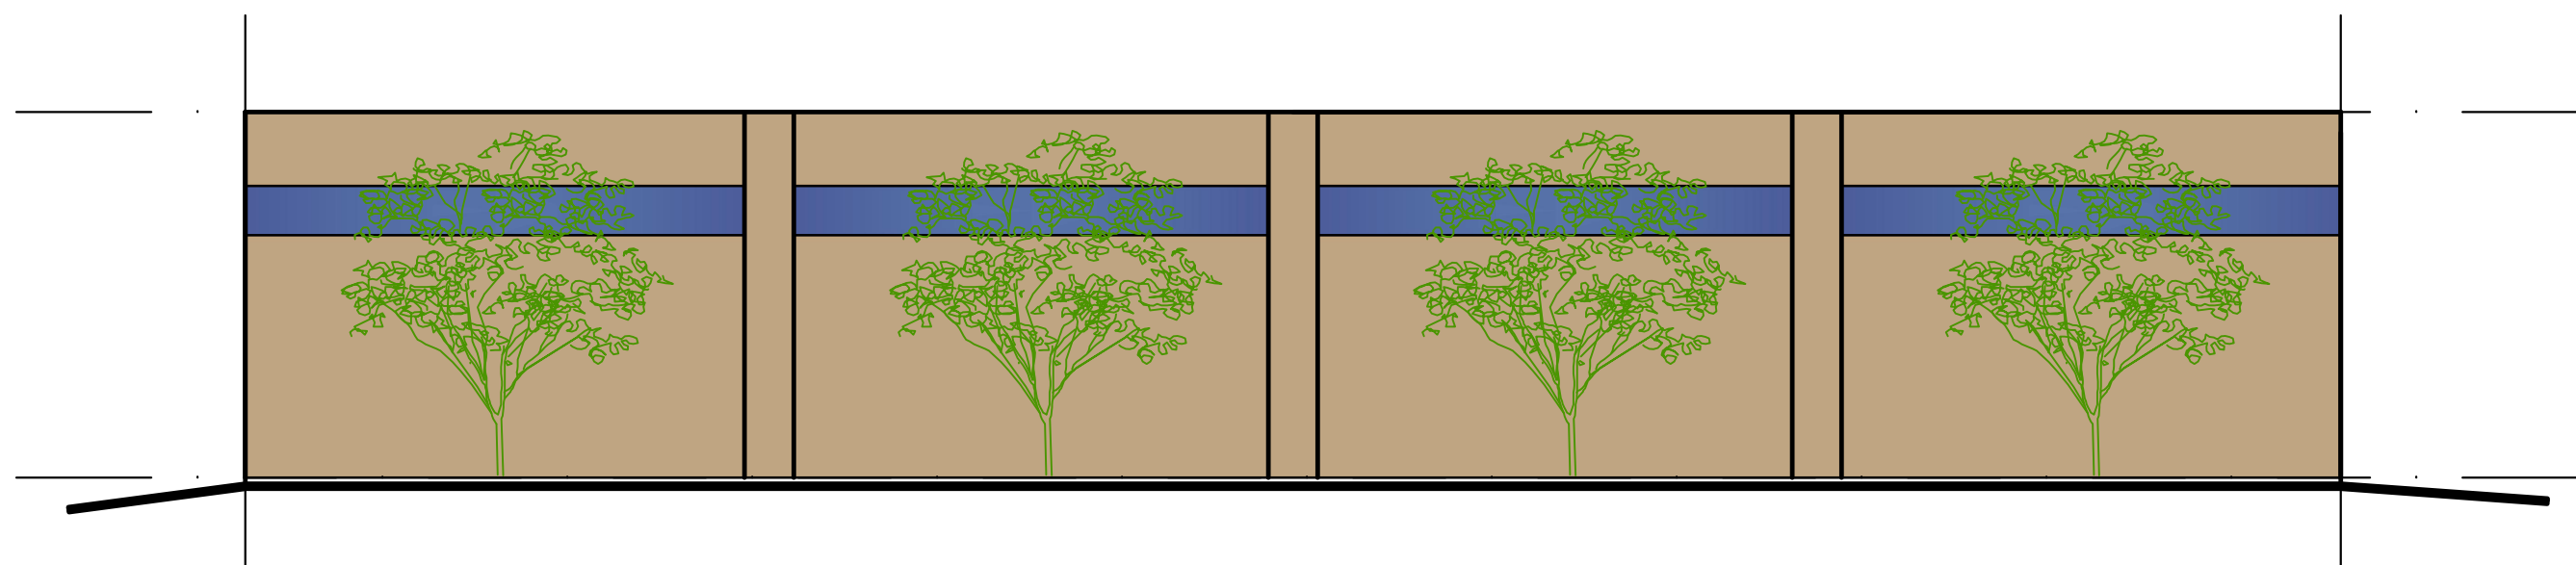


WEST WAREHOUSE ELEVATION

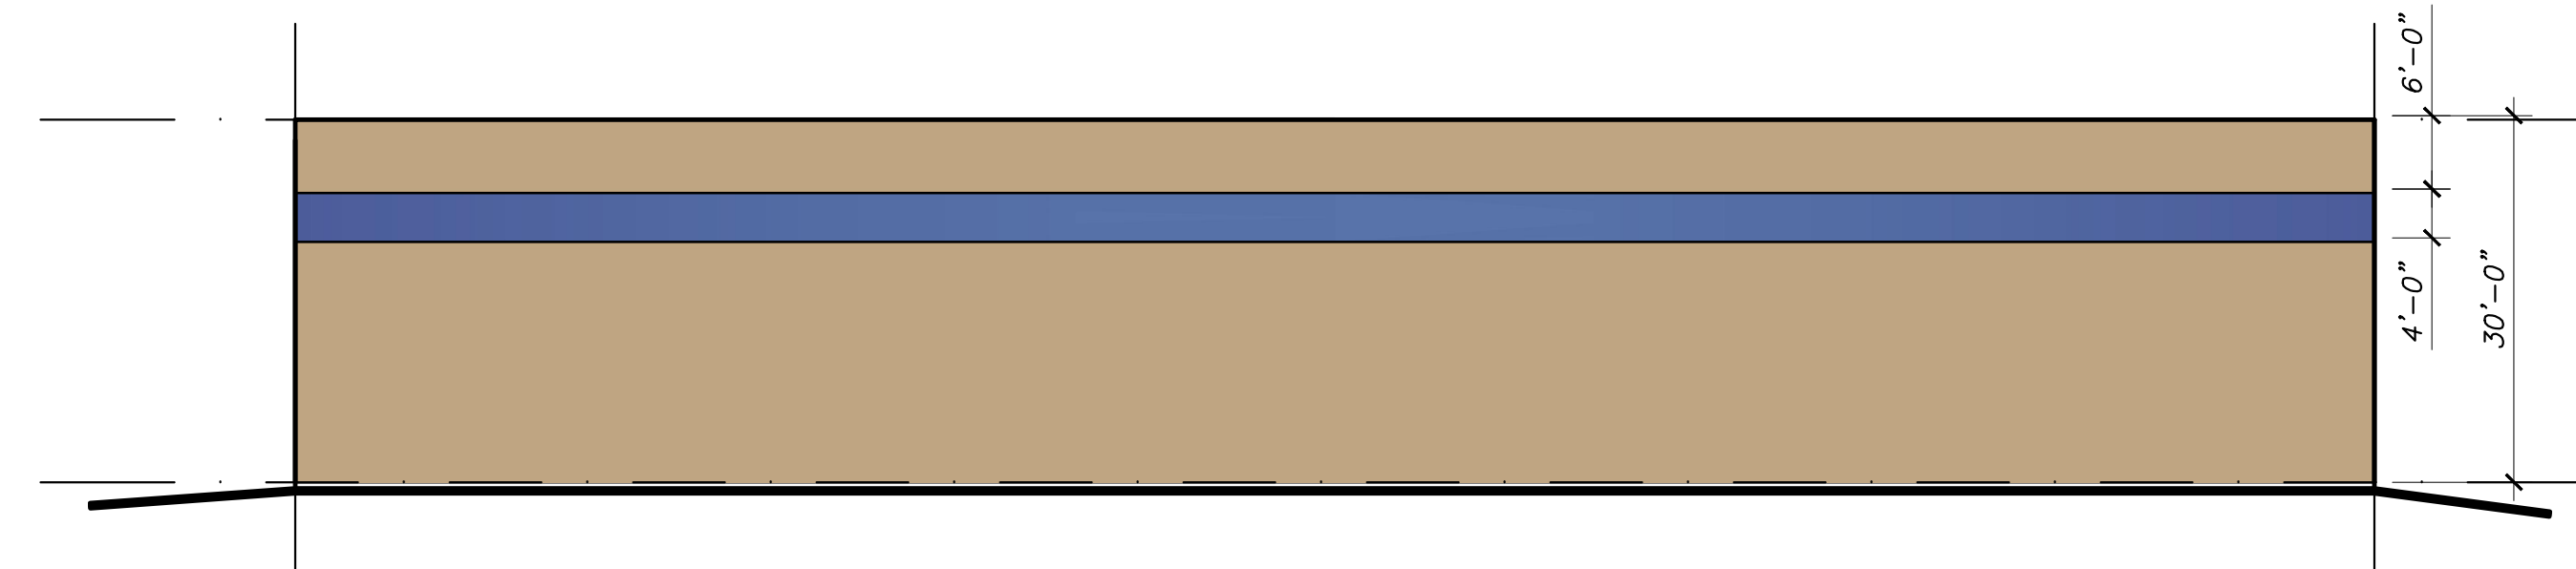


EAST WAREHOUSE ELEVATION

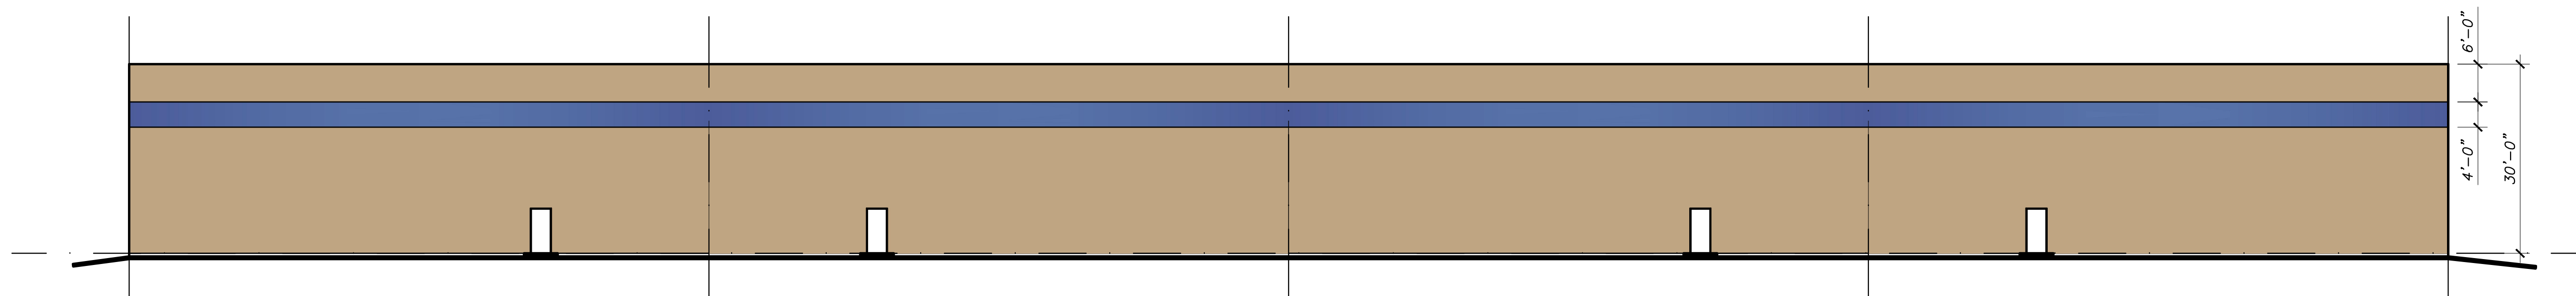


NORTH WAREHOUSE ELEVATION

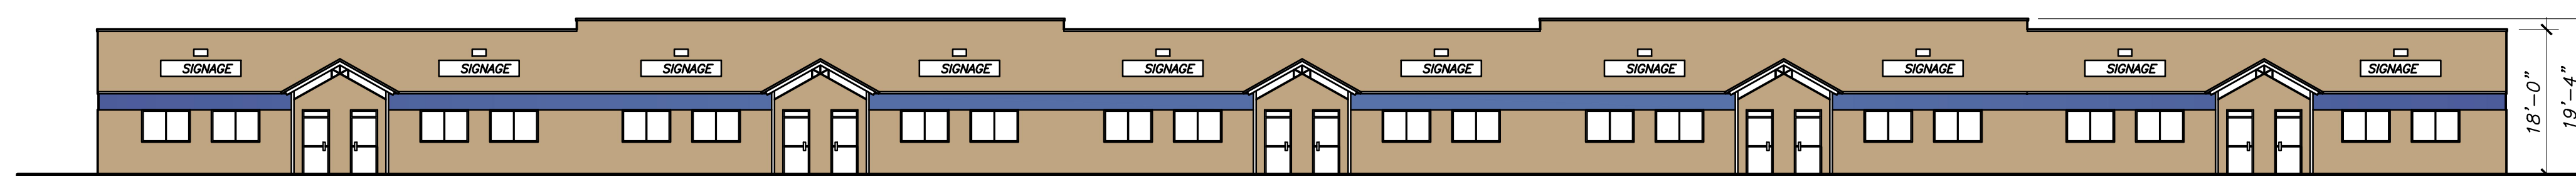


NORTH COMMERCIAL BUILDING ELEVATION

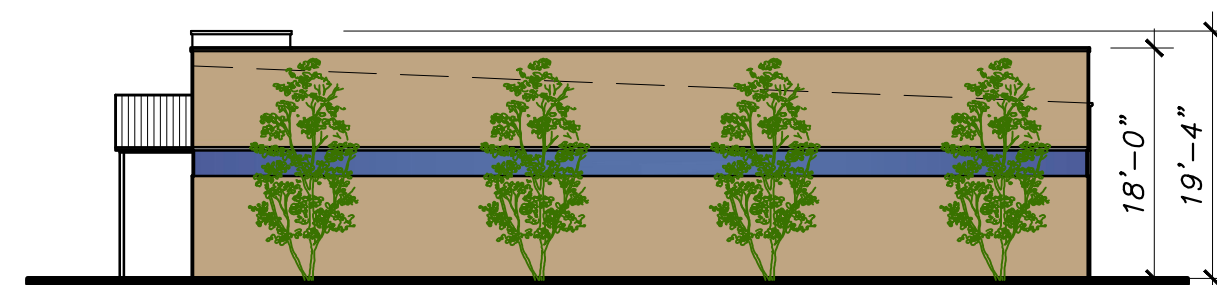

WEST COMMERCIAL BUILDING ELEVATION

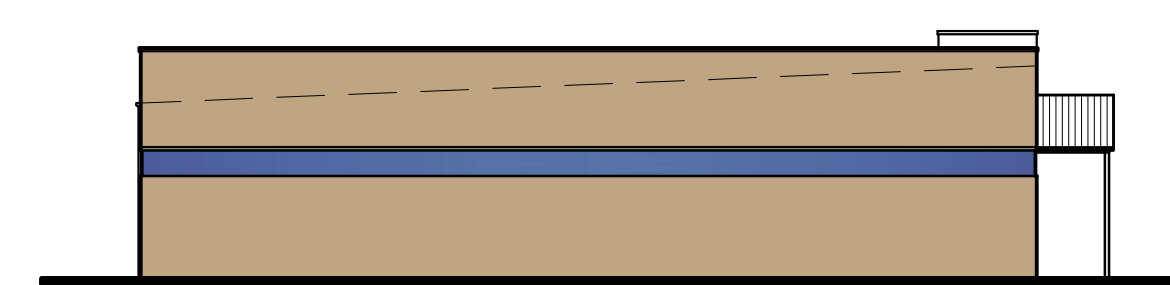

EAST COMMERCIAL BUILDING ELEVATION

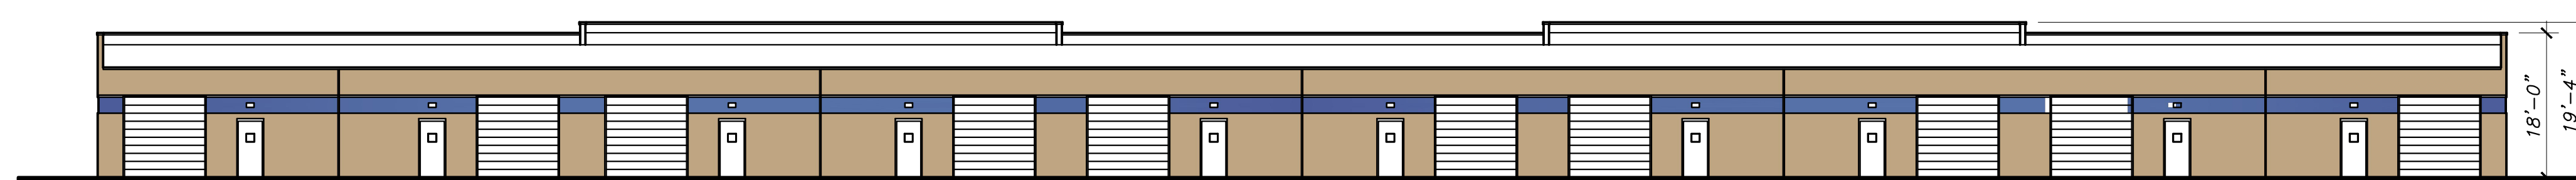


SOUTH COMMERCIAL BUILDING ELEVATION

BUILDING ELEVATIONS

SCALE: N.T.S.

PLOTTED: December 11, 2017 BY: Jody Day FILE: 2\2017 PROJECTS\17103T.MP: GLEN THOMPSON - 1800 N. 800 W. ROAD CONCEPTS/DESIGN/RENDERING

DESCRIPTION:	
NO.:	
DATE:	

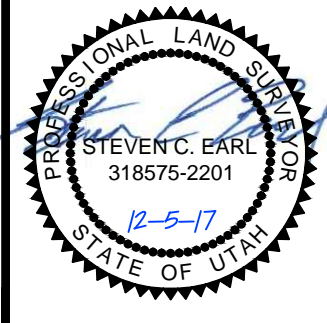

BUILDING ELEVATIONS

LOGAN MEADOWS COMMERCIAL
DEVELOPMENT
800 WEST 1800 NORTH
LOGAN, UTAH, 84321



Cache • Landmark
Engineers
Surveyors
Planners
95 Golf Course Rd.
Suite 101
Logan, UT 84321
435.713.0099

DATE:	5 DECEMBER 2017
SCALE:	N.T.S.
DESIGN BY:	J. DAY
CHECKED BY:	S. EARL
APPROVED BY:	S. EARL
PROJECT NUMBER:	17103T.MP
SHEET:	