



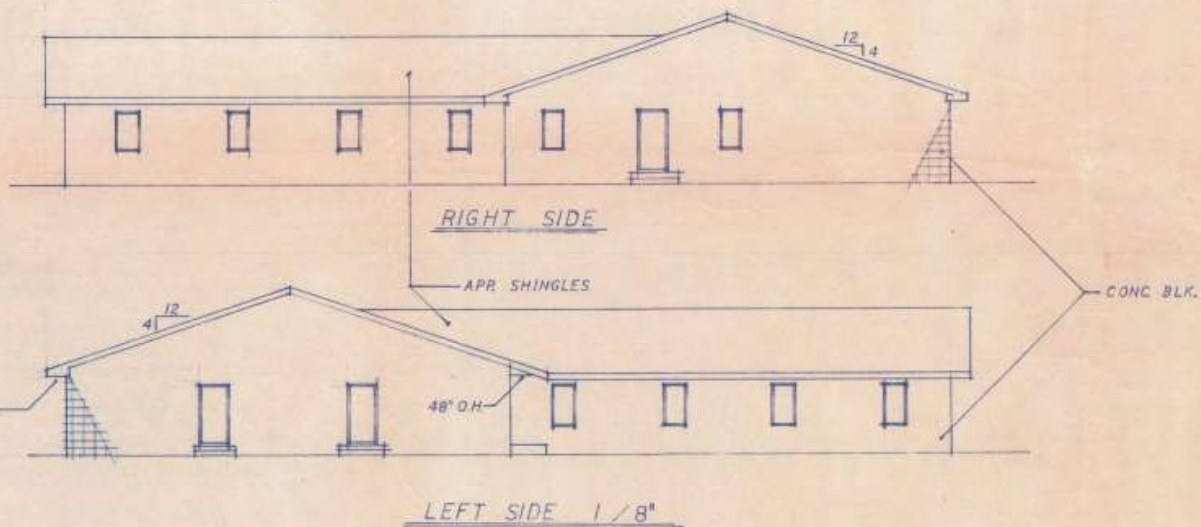

LINTEL BLK. WITH
2 #4 REINF. TYP
ALL OPENS

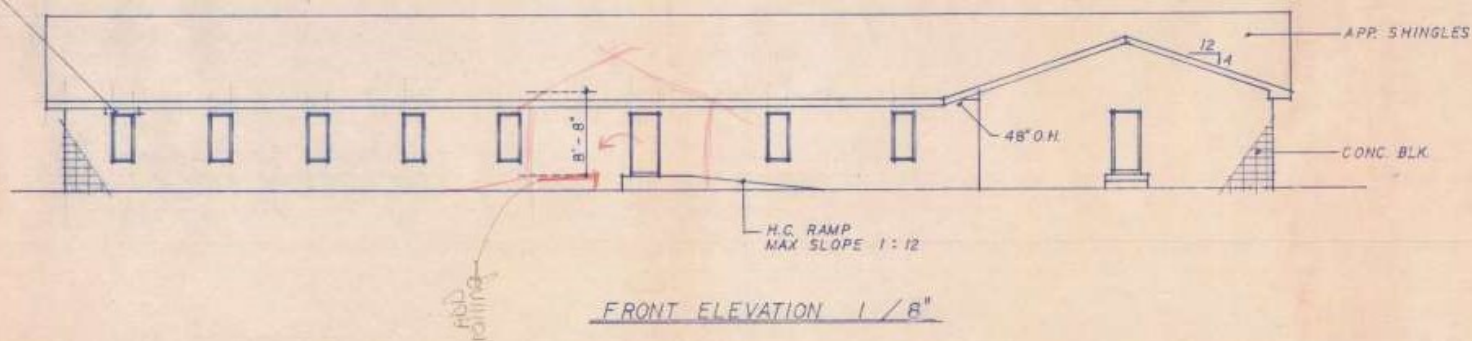

PRESCOTT ARCHITECT
JEFFREY PRESCOTT
904 - 837-6494

Handwritten signature and date: 5-1-75

MCLAIN

