


D:\Projects\2018\18_001 Owens Court Pleasanton_CA\03_18_001_SITE_FLOOR_PLAN 2019_08_12.dwg

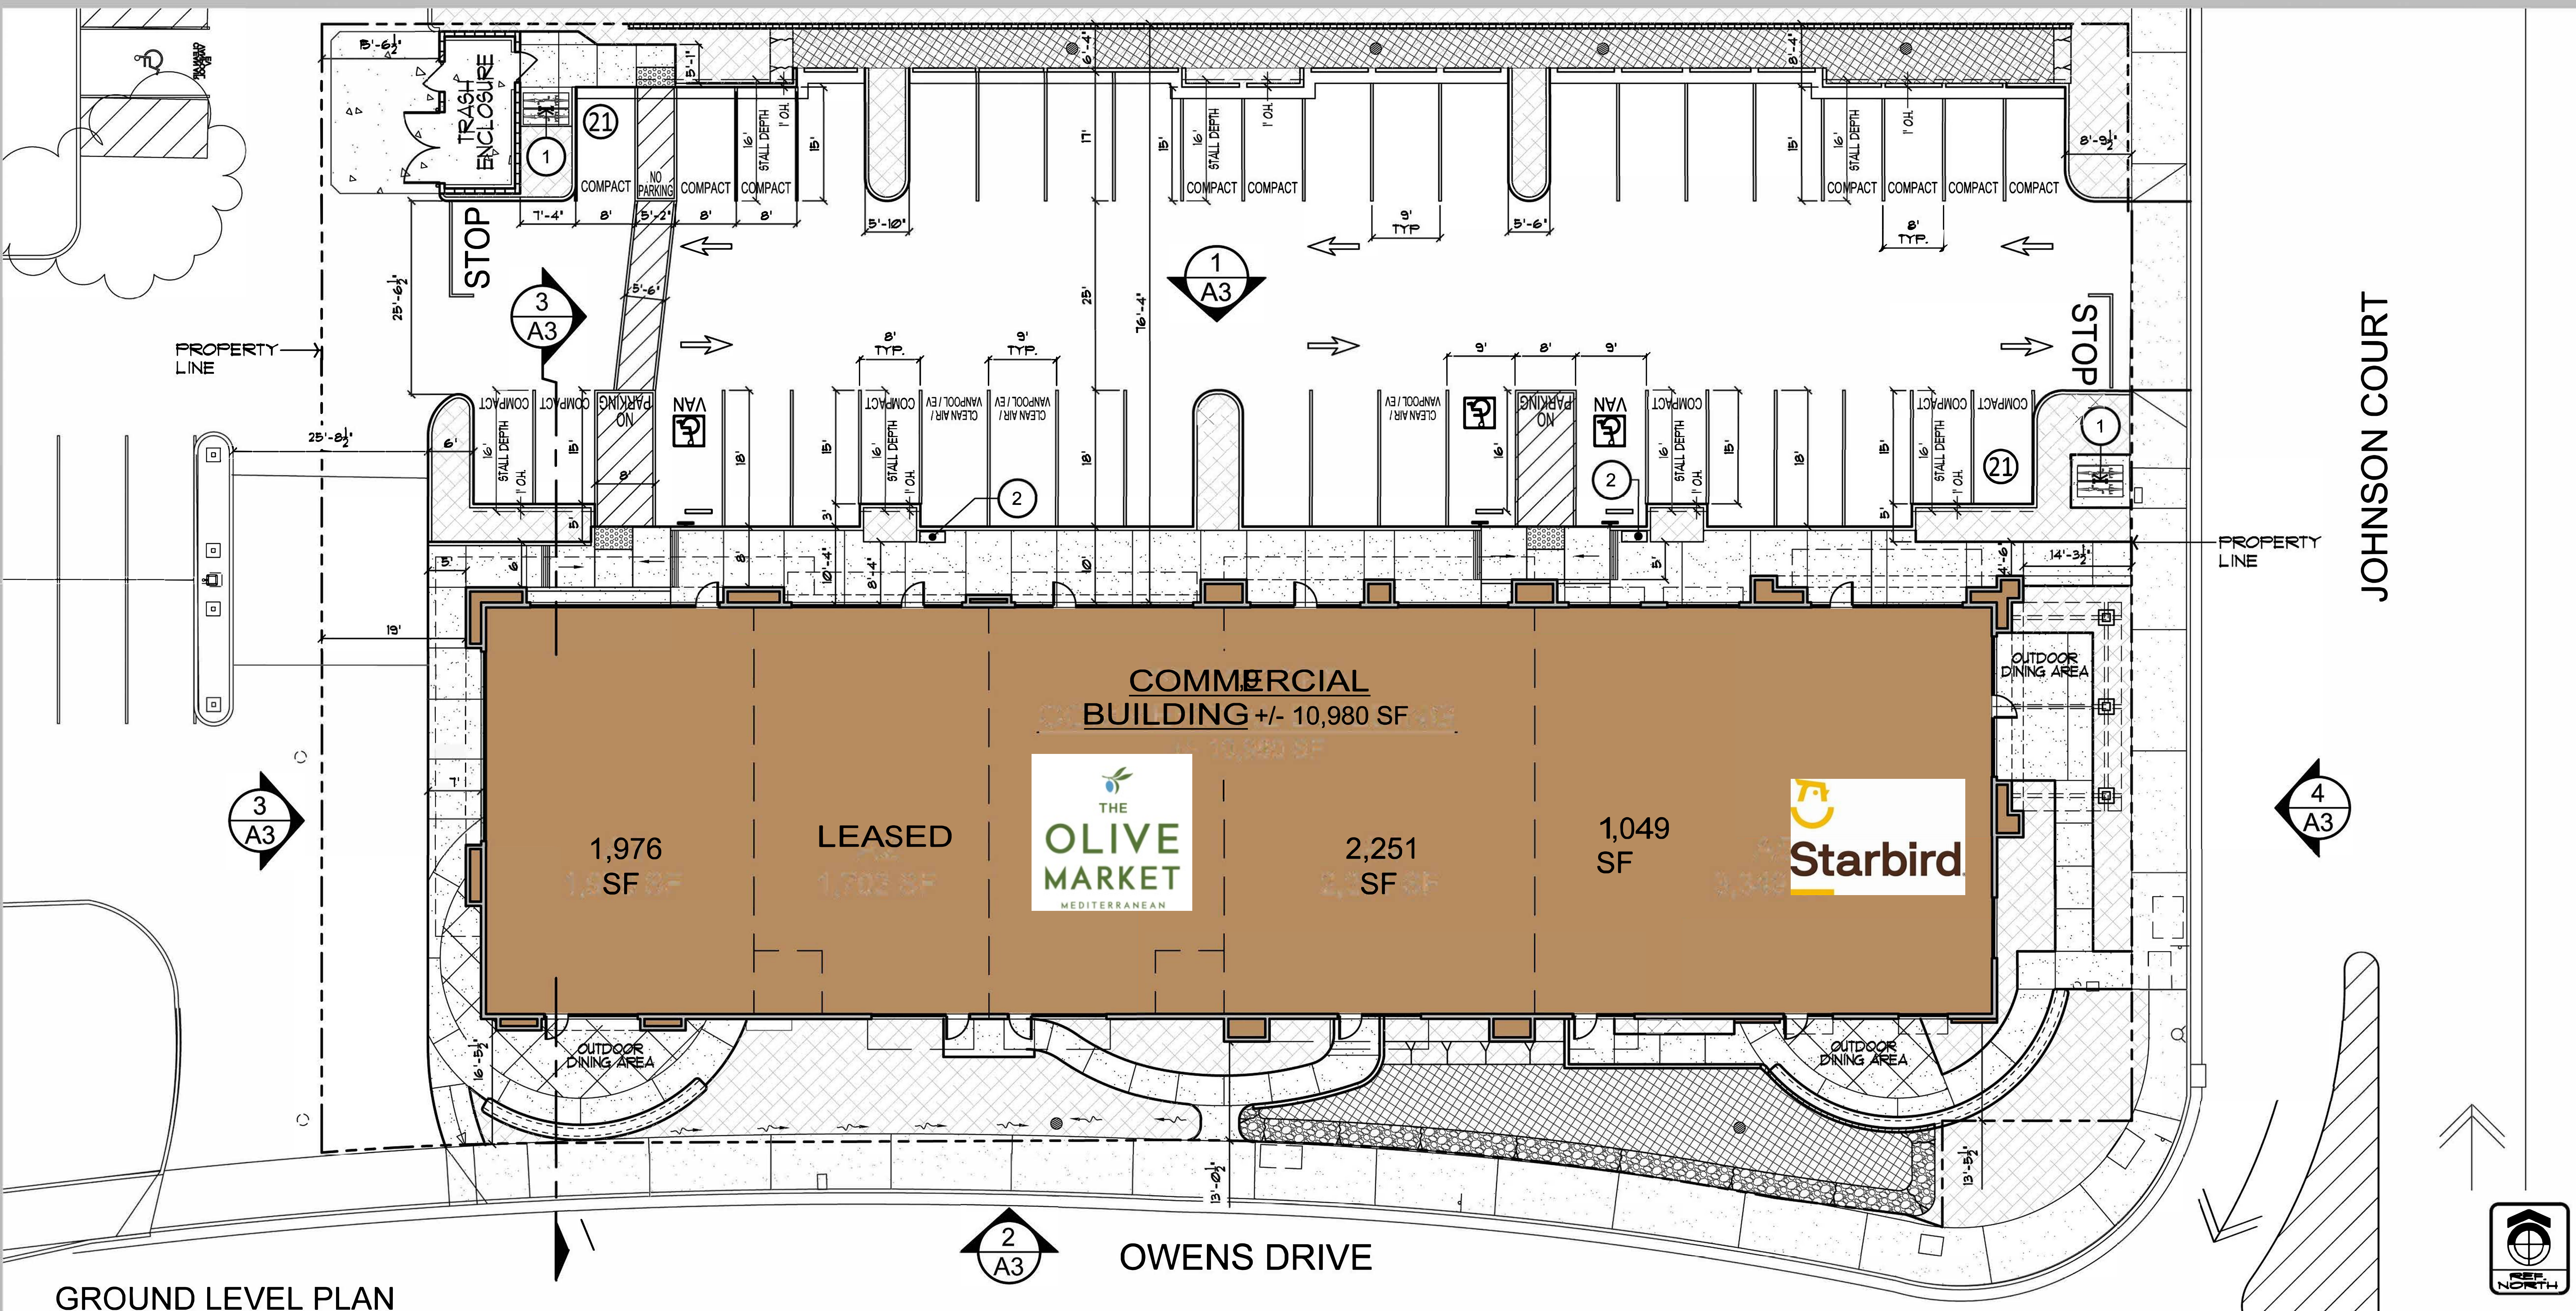

GROUND LEVEL PLAN

NOTE: SEE LANDSCAPE DRAWINGS FOR HARDSCAPE DETAILS

SCALE: 1" = 10'-0" (AT 24"x36" SHEET SIZE)

SCOTT GIBSON ARCHITECT, INC.
2540 ZANELLA WAY, SUITE #60
CHICO, CA 95928
P: 530 / 343-7557 F: 530 / 343-7447

KEYED NOTES

- 1 BICYCLE RACKS (TWO BICYCLE PER RACK)
- 2 FUTURE ELECTRIC VEHICLE CHARGING STATION



6455 OWENS DRIVE
PLEASANTON, CA. 94588

DATE: 06/28/2019
JOB NO. 18.001

GROUND LEVEL PLAN

A1