

THIS DOCUMENT IS THE PROPERTY OF JEFFREY P. FOLSTAD ARCHITECT, S.C. AND IS TO BE USED ONLY FOR THE PROJECT AND SITE SPECIFICALLY IDENTIFIED HEREON. IT IS NOT TO BE REPRODUCED, COPIED, REPRINTED, OR OTHERWISE TRANSMITTED IN ANY FORM OR BY ANY MEANS, WITHOUT THE WRITTEN CONSENT OF THE ARCHITECT. THE OWNER OR OWNER'S AGENT SHALL BE RESPONSIBLE FOR OBTAINING ALL NECESSARY PERMITS AND FOR THE ACCURACY OF THE INFORMATION PROVIDED TO THE ARCHITECT. THE ARCHITECT SHALL NOT BE RESPONSIBLE FOR THE ACCURACY OF THE INFORMATION PROVIDED TO THE ARCHITECT BY THE OWNER OR OWNER'S AGENT.

GENERAL NOTES



- DIMENSIONS ON FLOOR PLAN ARE BASED ON FACE OF FINISHED WALL TO FACE OF FINISHED WALL (NOMINAL).
- VERIFY ALL DIMENSIONS AND CONDITIONS AT JOB SITE.
- HVAC, ELECTRICAL, AND PLUMBING DESIGN BUILD CONTRACTORS ARE RESPONSIBLE FOR COORDINATION OF TRADES.
- FINISHES, WINDOW TYPES, DOOR TYPES BY OWNER.

CODE INFORMATION

OCCUPANCY: MERCANTILE
AREA OF RENOVATION: 1,326 S.F.

LEVEL III ALTERATION

- CHANGE IN OCCUPANCY:
PREVIOUS OCCUPANCY: TYPE B (BUSINESS)
NEW OCCUPANCY: TYPE M (MERCANTILE)
- NO CHANGE IN EGRESS, EXIT NUMBER, AGGREGATED WIDTH OR LOCATIONS FROM PREVIOUS SPACE
- NO CHANGE IN TOILET ROOM LOCATION, QUANTITY, ACCESSIBILITY FROM PREVIOUS SPACE

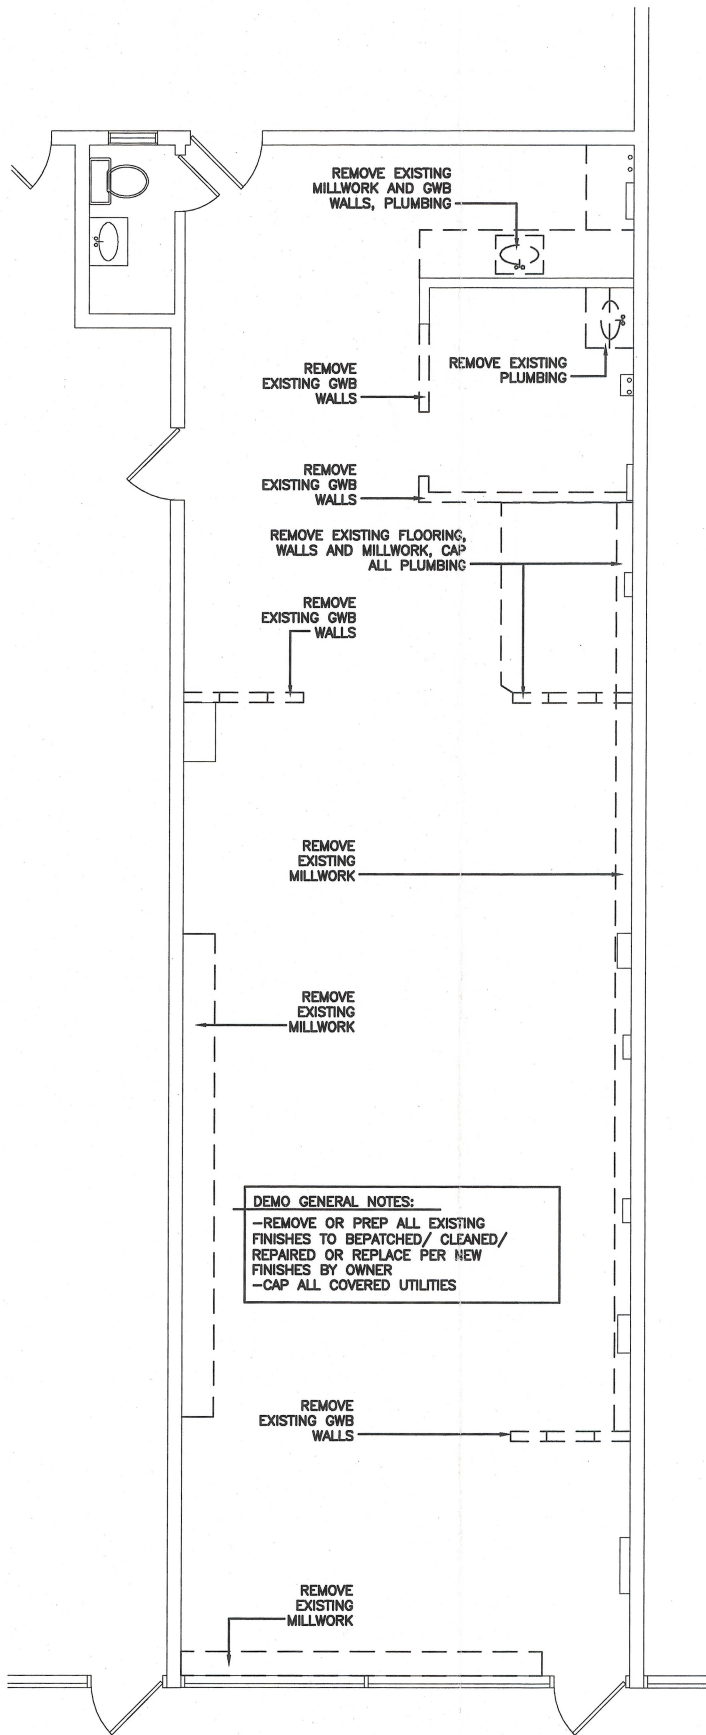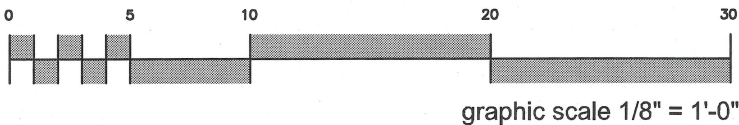


2

DEMO PLAN

demolition plan

1/8"=1'-0"

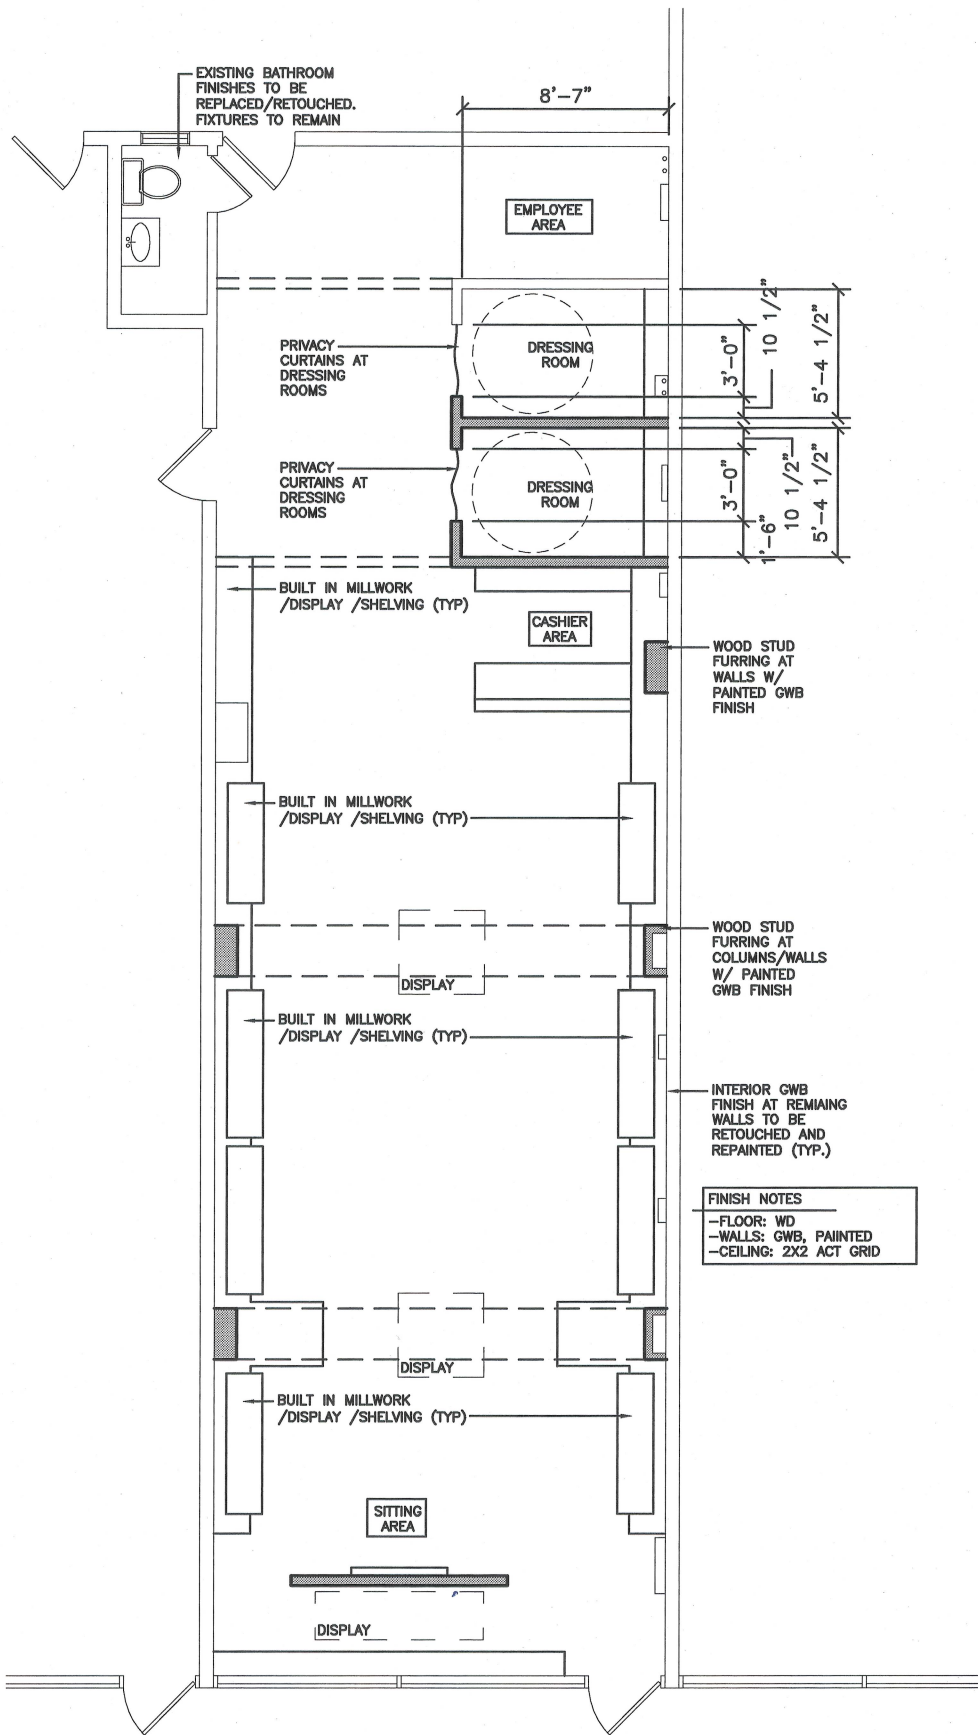

1

FLOORPLAN

floor plan

1/8"=1'-0"



Minoan Apparel
509 East Silver Spring Drive
Whitefish Bay WI 53217-5228

JOB NO.:

761012

DATE: 08.18.10

solidstate
architecture
251 6a South Austin St
Milwaukee WI, 53207
414.467.6851
jpf@solid-state-arch.com